

1/4 Sycamore

T




T3



1/2



GRASS

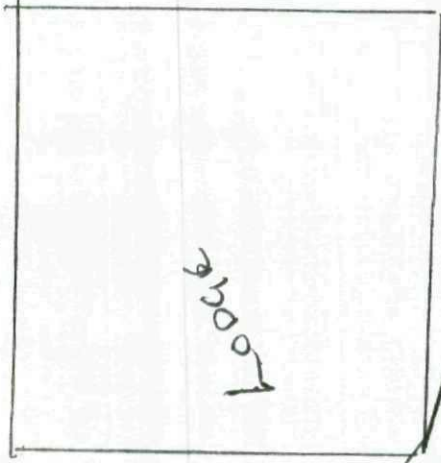

Hoop

Drive

A62E
BARNSCLEY RD