


STATION SCHEDULE			
NAME	EASTING	NORTHING	DESC.
S1	1000.000	2000.000	ROAD NAIL
S2	1020.261	2050.147	ROAD NAIL
S3	917.571	1945.020	ROAD NAIL

**SURVEY NOTES**

© This survey is copyright and must not be used/copied without written permission.  
 GRID Local Plane Metric  
 Aligned North.  
 LEVELS Metric Relative to Ordnance Datum, Newlyn  
 BENCH Located on Travellers Inn, MARK 131.65m A.O.D.

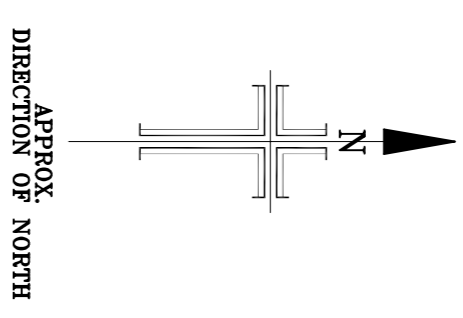

- KEY**
- BH Borehole
  - BM Bench Mark
  - EP Electricity Pole
  - FH Fire Hydrant
  - FHS Fire Hydrant Sign
  - G Gas Valve
  - Gully
  - GP Gate Post
  - IC Inspection Cover
  - IL Invert Level
  - KD Kerb Ductlet
  - LP Lampost
  - MH Manhole
  - MS Survey Station
  - SN Signal
  - SYP Solid Vent Pipe
  - TP Top of Wall Level
  - WM Water Meter
- Top of Batter
  - Bottom of Batter
  - Edge of Batter
  - Fedelliner
  - Tree Canopy Line
  - Edge of Planting
  - Overhead Cables

PROJECT TITLE  
**GREEN ROAD  
 DODD WORTH**

DRAWING TITLE  
**TOPOGRAPHICAL  
 SURVEY**

**benchmark**

**LAND SURVEYS**

7 Blenheim Terrace  
 Leeds LS2 9HZ  
 Tel 0113 2268 666  
 Fax 0113 2260 658

FILE NAME	SCALE	
2005	1:500 at A1	
DATE	CHECKED	DATE
22/11/05	GC	22/11/05
REVISION	DATE	
BM2005/01		