

Do not scale from this drawing.


Layout and levels are taken from topographical survey any discrepancies are to be reported to the Architect.

This drawing is solely for the use of obtaining Planning Permission.

This drawing is to be read in conjunction with all related drawings. All dimensions must be checked and verified on site before commencing any work or producing shop drawings. The originator should be notified immediately of any discrepancy.


SCHEDULE OF MATERIALS :

1. Existing timber cladding.
2. Existing dry stone walling.
3. Existing green roof.
4. Timber cladding to match existing.
5. Window frames to match existing.
6. New flat roof.
7. New PFC aluminium rainwater goods to match existing.
8. Parapet cappings to match existing.
9. Glass Juliette balcony

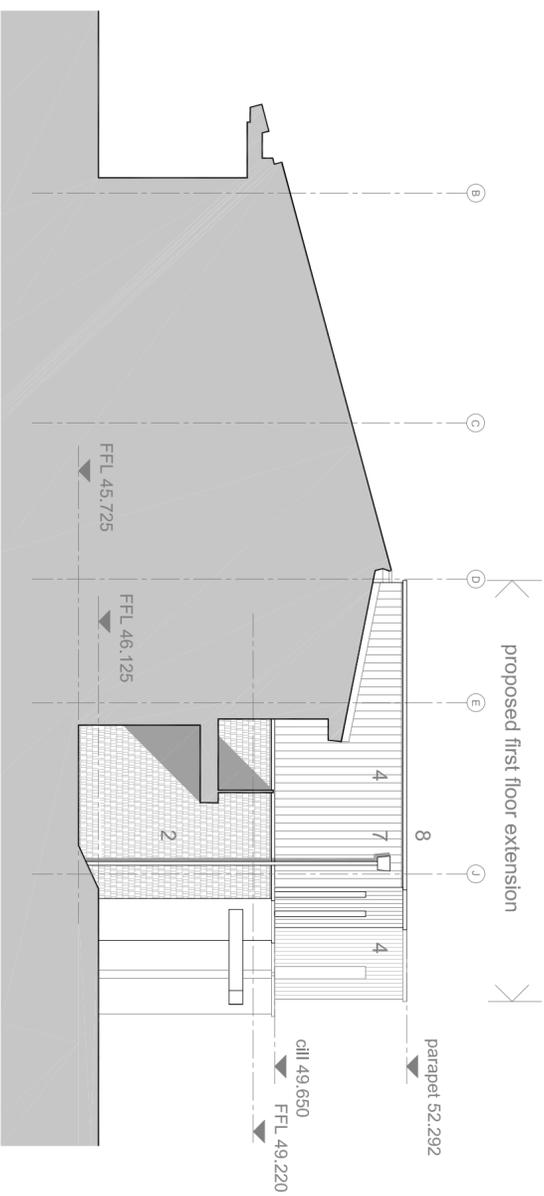

west facing elevation (2) as proposed

scale 1 : 100 @ A2

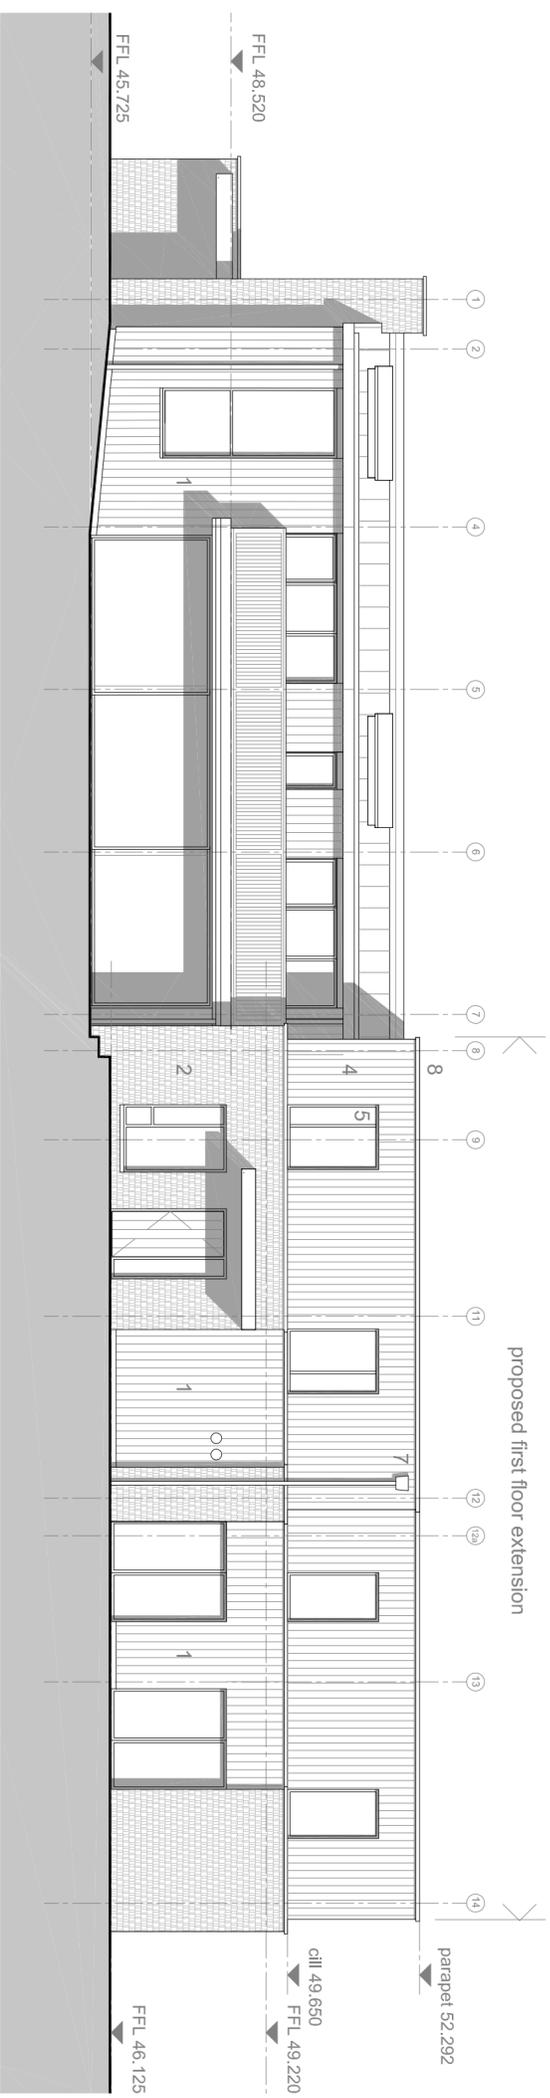

south facing elevation (1) as proposed

scale 1 : 100 @ A2



visual scale 1 : 100 @ A2

NOTES

© Cooper Architects

This drawing is to be used for planning purposes only.

The drawing is the sole copyright of Cooper Architects Ltd. Reproduction in any form is forbidden without the prior written consent of Cooper Architects Ltd. Reproduction is prohibited by writing.

Do not scale from this drawing, use listed dimensions only. All scaling of dimensions to be checked on site by contractor before work commences. Any discrepancies on site should be brought to the attention of Cooper Architects Ltd.

Work and materials must comply with the current building regulations and codes of practice.


date:	23/03/23	drawn: EZN	scale: @ A2: 1:100	job no: 24.117
drawing no:	109	revision:	A	

client:	Mr and Mrs Jones
project:	Proposed Internal Alterations
location:	Contour House, Cooper Lane, Holywells
drawing title:	Elevations As Proposed
date:	23/03/23
drawing no:	109
revision:	A

Note: Do not Scale from this drawing. All dimensions to be checked on site.