


BARNESLEY WEST PHASE 1

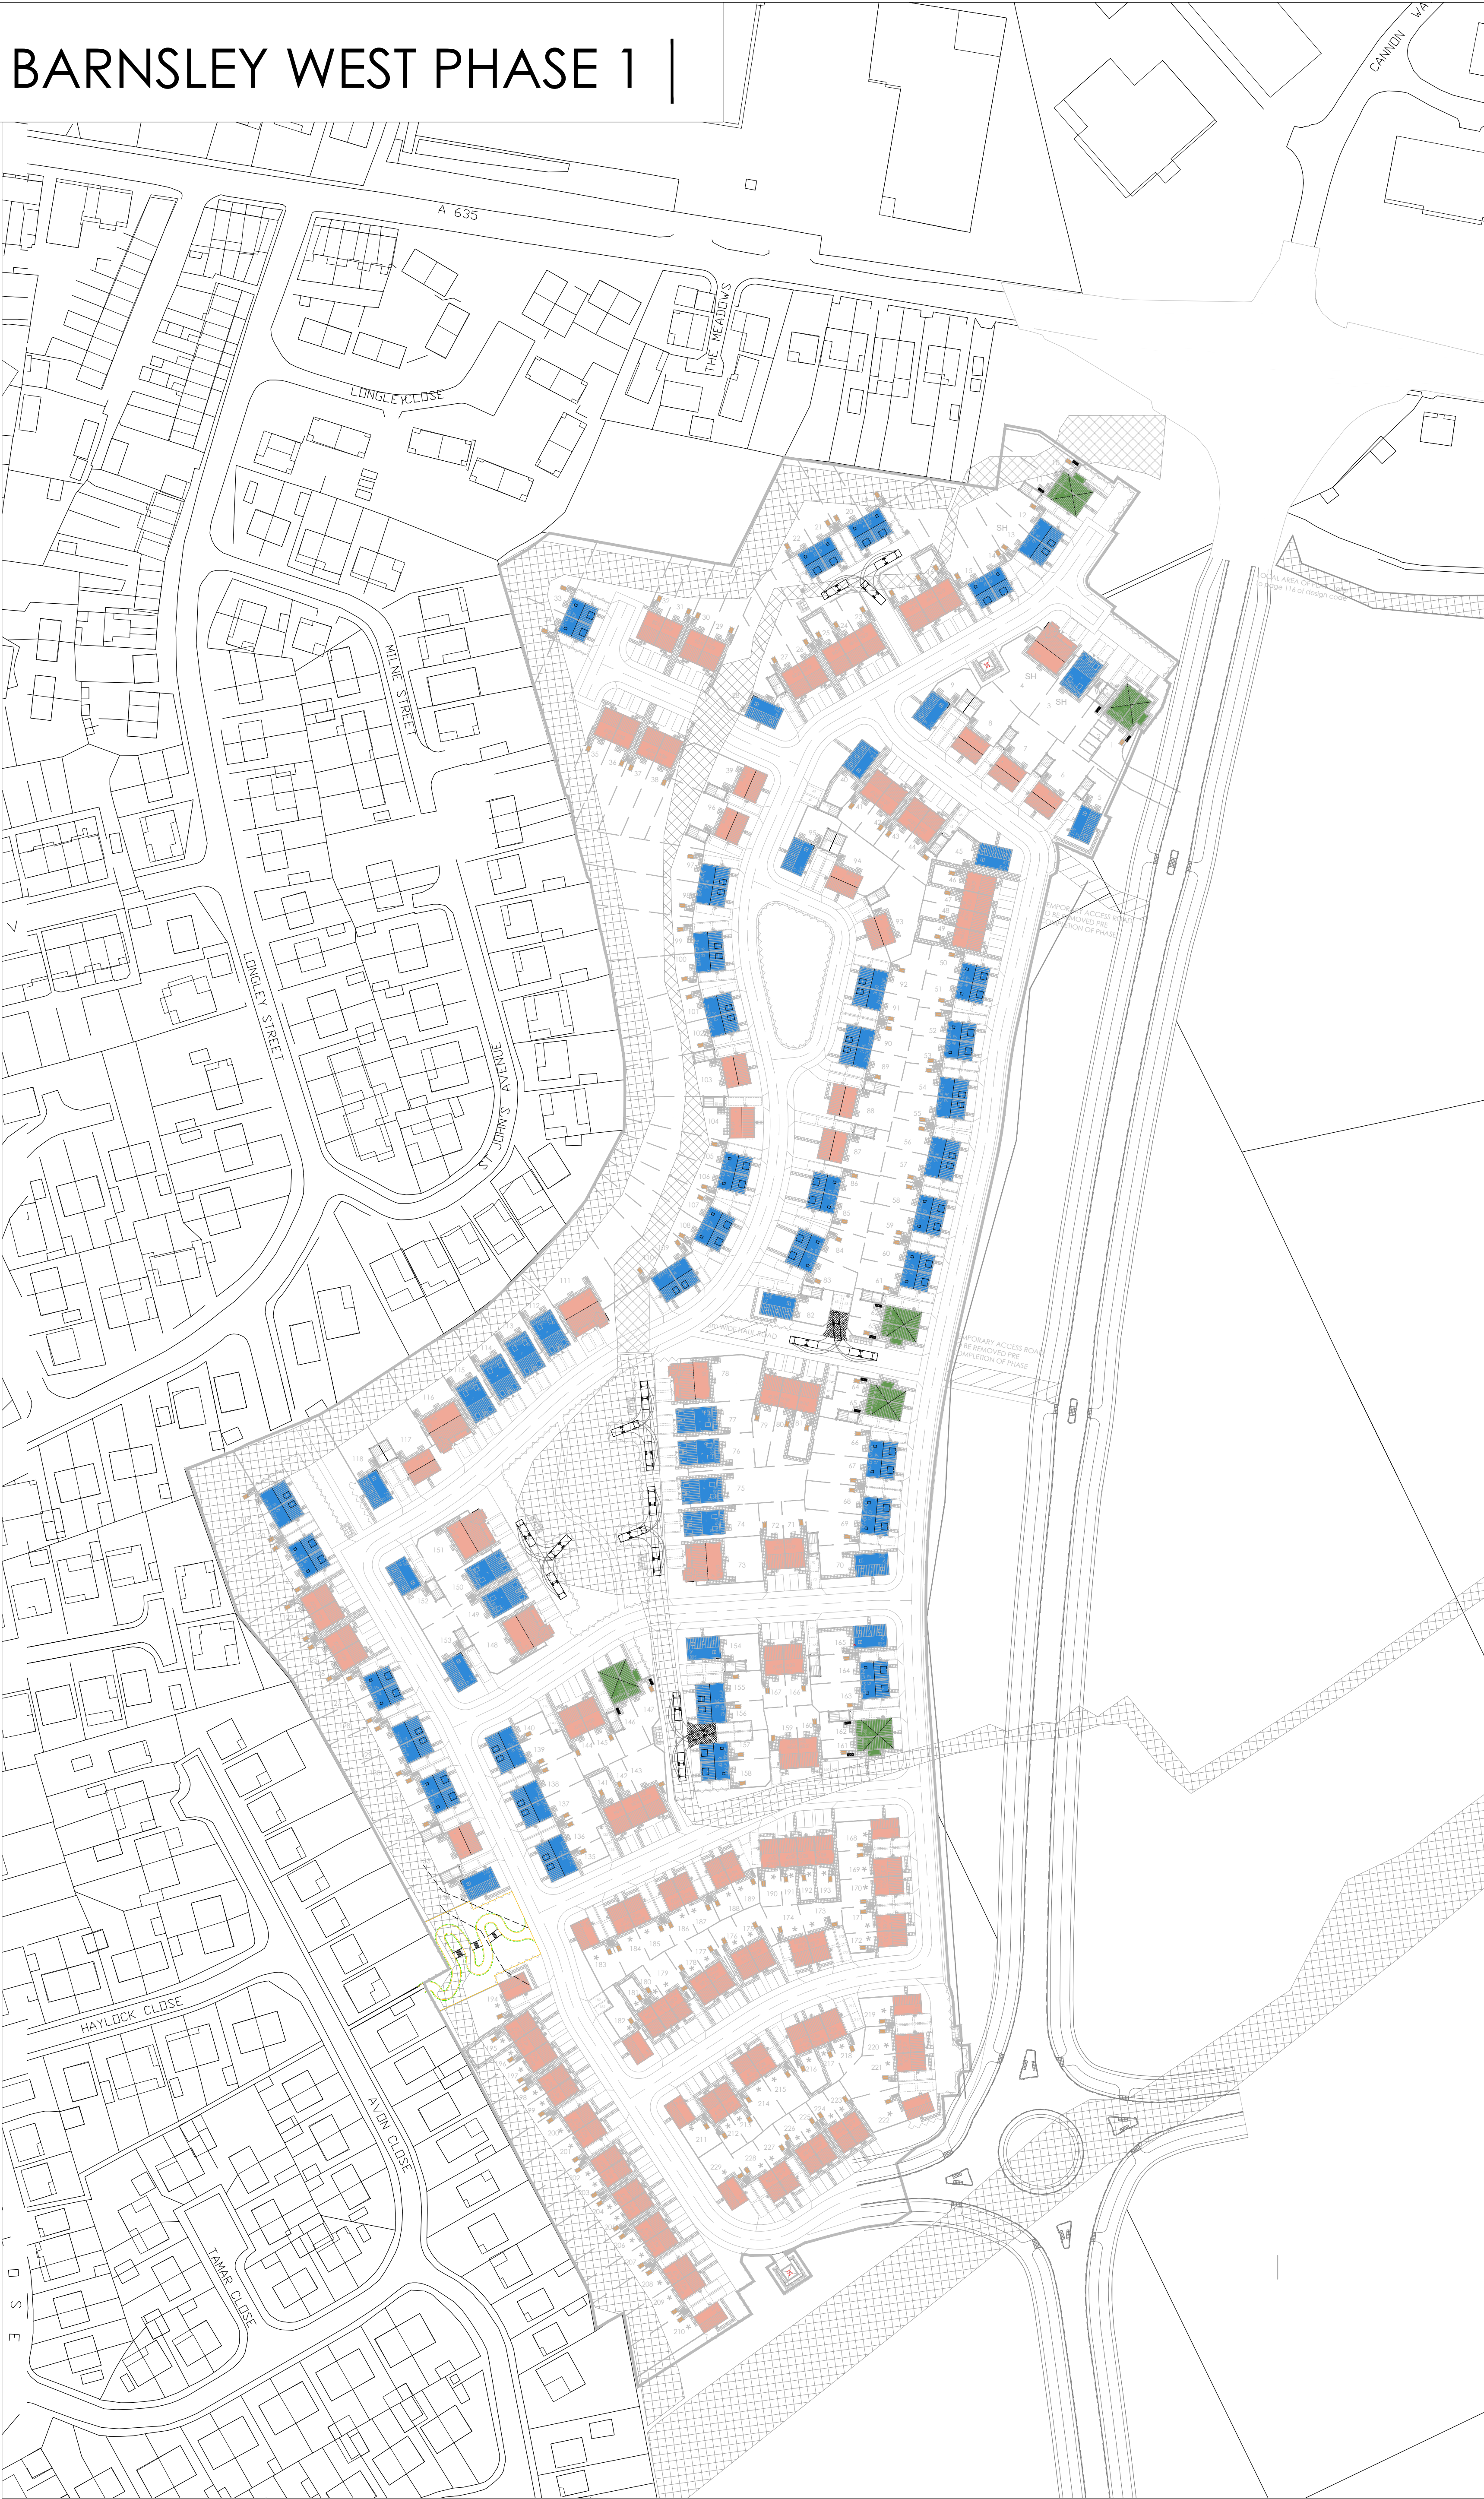

All work to be carried out in accordance with the requirements of the Building Regulations, Water Authority and the Construction (Design and Management) Regulations currently in force.
Do not scale from this drawing. Architect to be notified of any discrepancies.
Verify relevant dimensions on site before commencing work or preparing shop drawings. This drawing is copyright.

Rev	Date	Description	By	Checked
A	15/11/21	3 Storey homes removed from western boundary.	LA	TEAM

MASSING LEGEND

Site Boundary

1 Storey

2 Storey

2.5 Storey

3 Storey



strata homes limited | quay point | lakeside | doncaster | DN4 5PL
t: 01302 308508 www.strata.co.uk

scale: 1:1000@A1 | drawn by: LA | date: 28.09.21

Project: BARNESLEY WEST PHASE 1, S75 1

Drawing: MASSING PLAN

Planning Ref:	N/A
Drawing Number:	BY00102 - MP
Revision:	A

