



# Proposed Site Plan (with topographical survey)

1 : 500

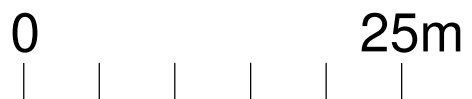

All dimensions are approximate and to be checked on site. The exact room dimensions may vary depending on the chosen wall finish and construction method. Do not scale from this drawing. Structural engineer to conduct site visit before structural calculations are prepared. This drawing must be read in conjunction with all other related documentation. Contractor is responsible for ensuring full compliance with the Building Regulations. Any discrepancies in the drawing to be reported to Ecclesall Design immediately. If in doubt, ask.

PROJECT Bruce Lodge, Pilley Hills, Tankersley, Barnsley S75 3AU	
TITLE Proposed Site Plan (with topographical survey)	
CLIENT Carey Sizer-Coy	
 ECCLESALL DESIGN <a href="http://www.ecclesall.design">www.ecclesall.design</a>	DRAWN BY D. Pilka
	SCALE (@ A3) 1 : 500
	DATE March 2025
DRAWING NUMBER 244-PSP.TS	REV F