




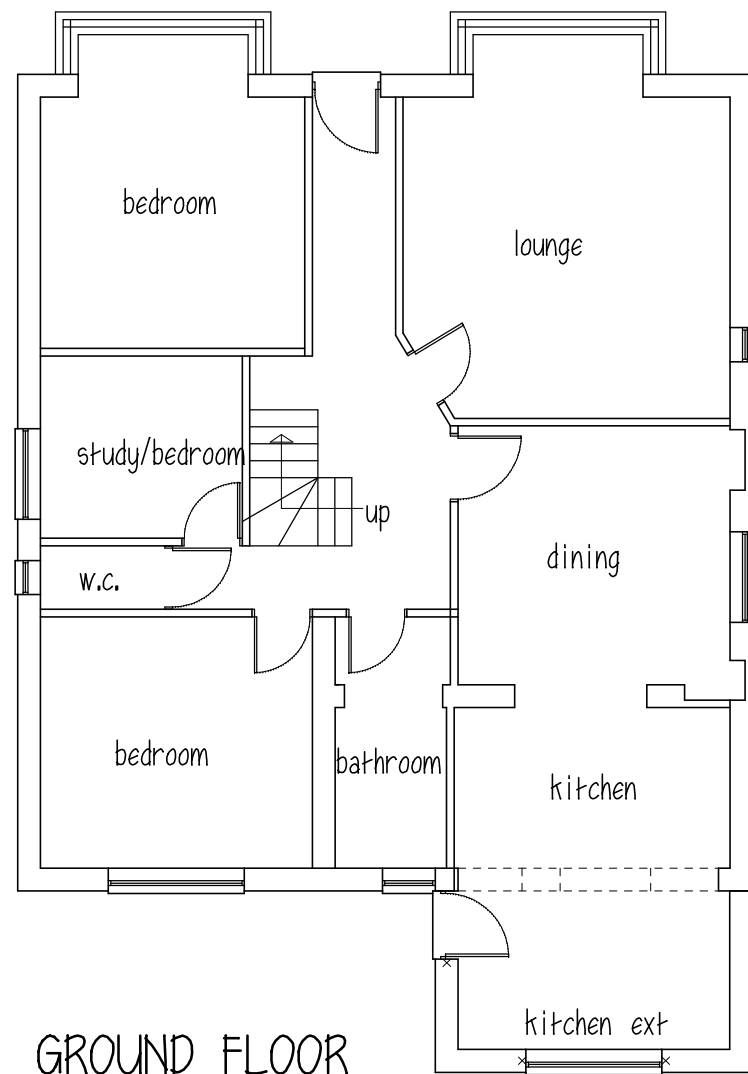

GROUND FLOOR

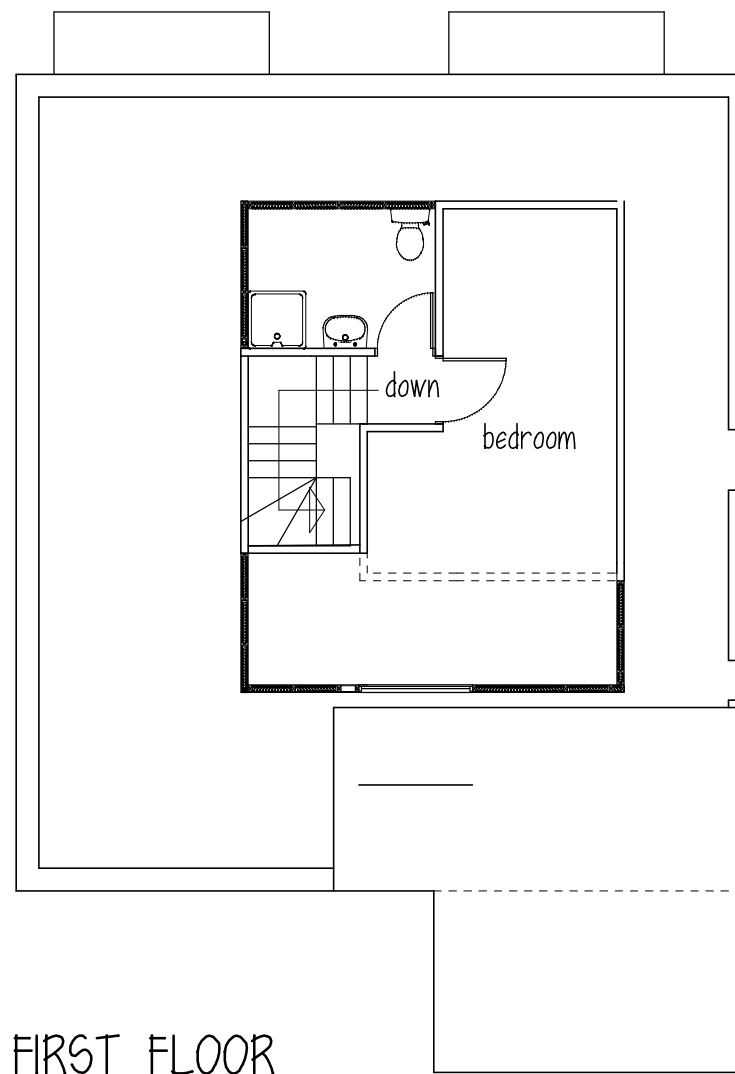


FIRST FLOOR

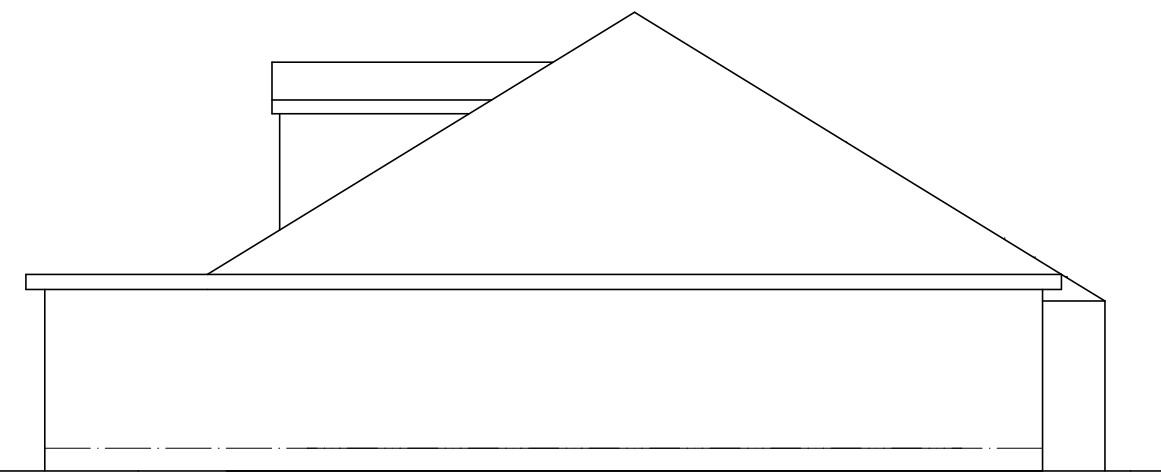


SIDE ELEVATION



FRONT ELEVATION

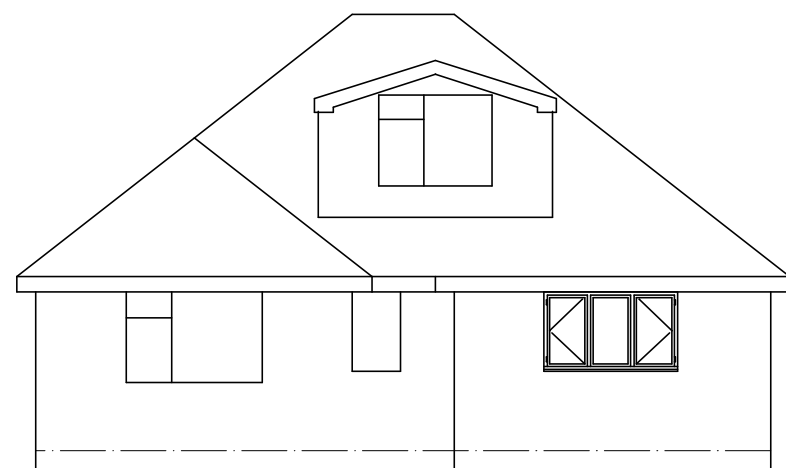

REAR ELEVATION

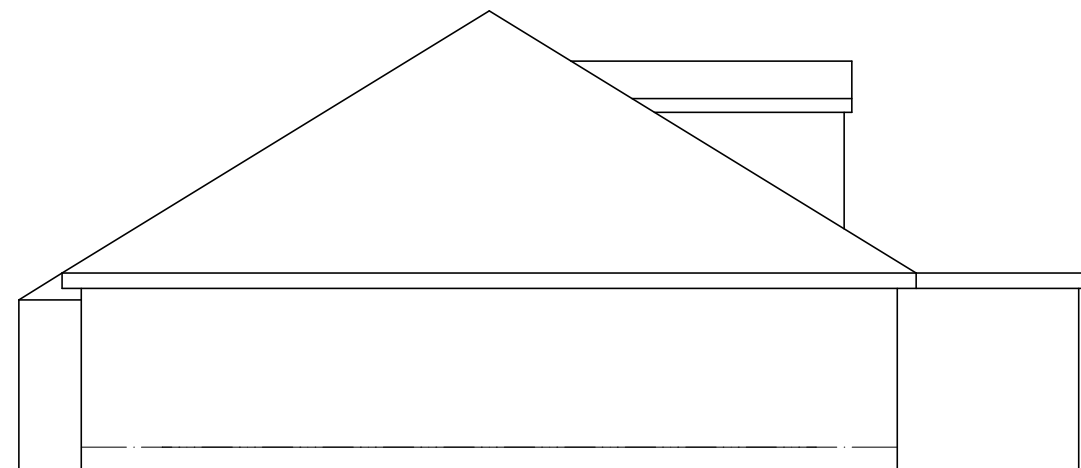

SIDE ELEVATION

Mr & Mrs AZAM


PROPOSED REAR DORMER
& KITCHEN EXTENSION
26 BROADWAY
BARNSELEY

EXISTING PLANS & ELEVATION

1:100@A3 MAY 26 Rev B

Peter Thompson

"Linwood"
Barnsley Road
Dodworth

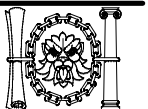

M.C.I.A.T.

Barnsley S75 3JR t&f. 01226 201391
m. 07973251730
e-mail peter-thompson@hotmail.co.uk