
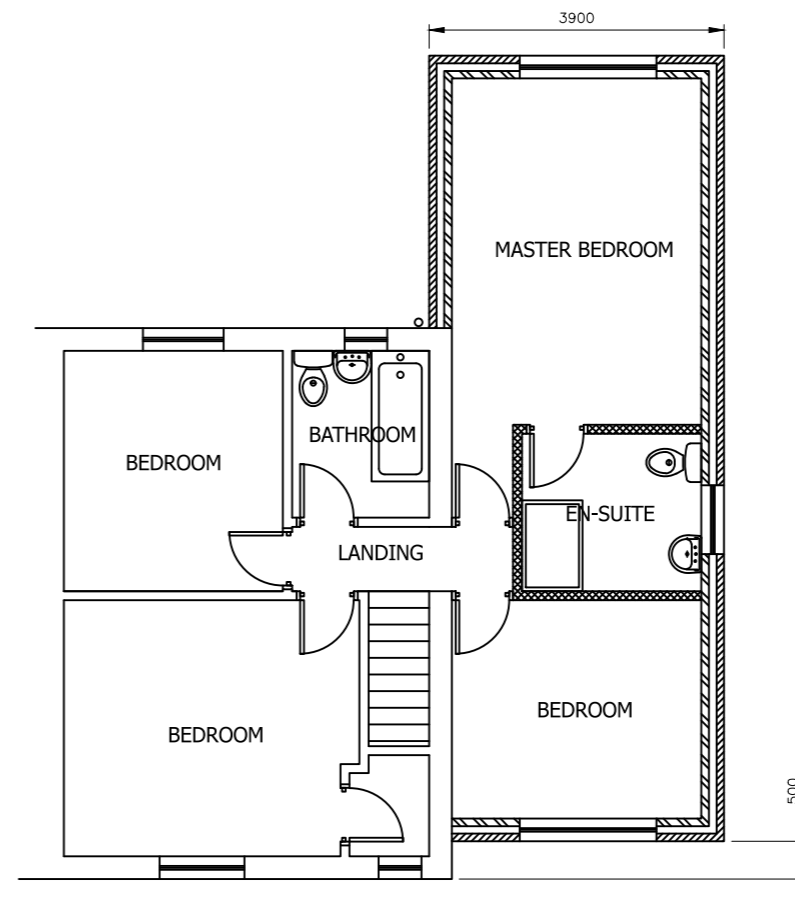
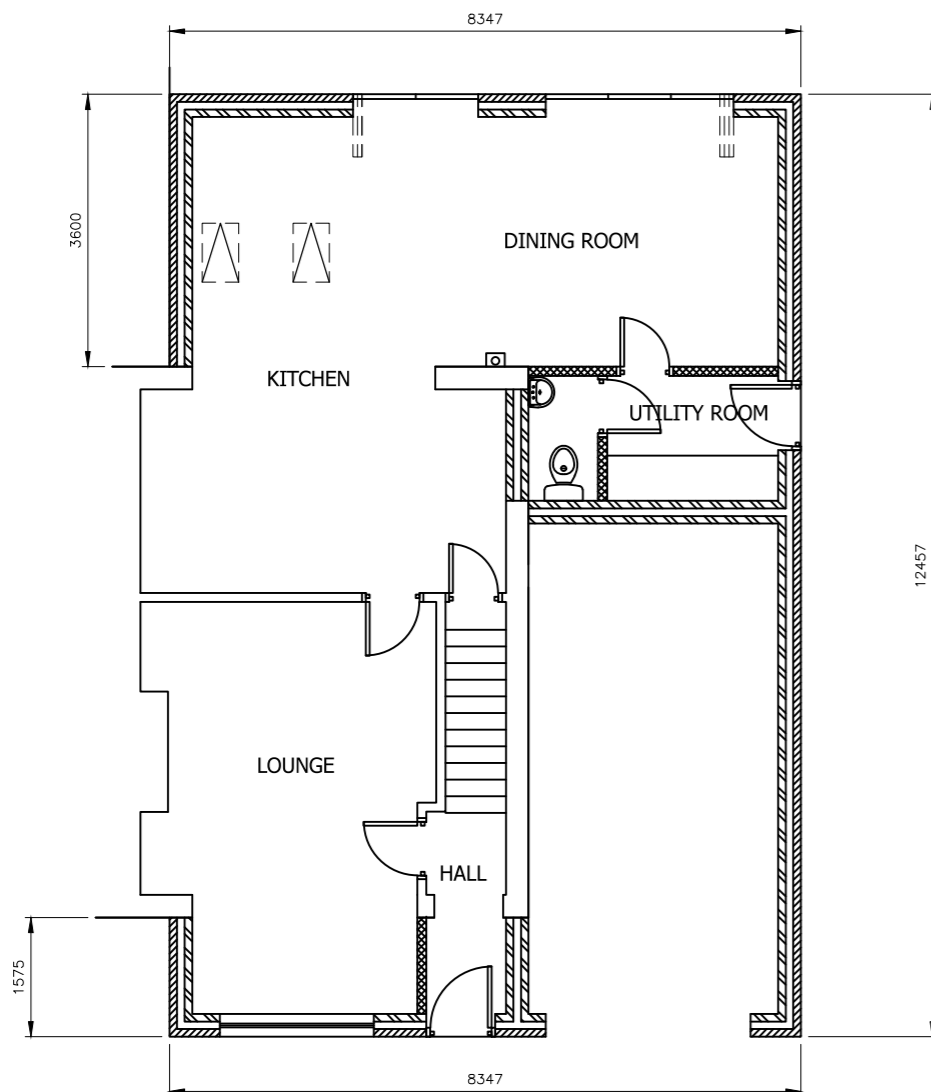
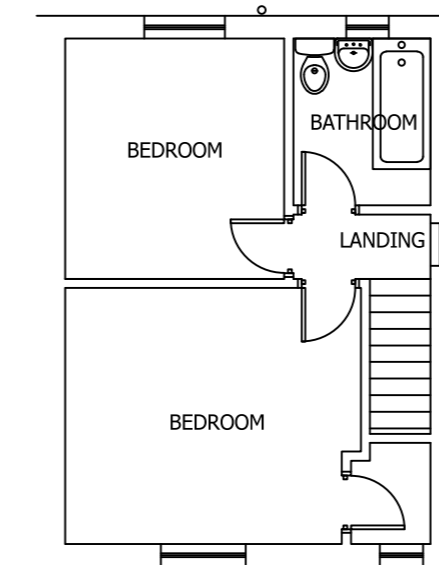


Drawing No.	Rev No.
MCG001 -004	

DO NOT SCALE: Contractor to check all dimensions and report any omissions or errors

**NOTES**

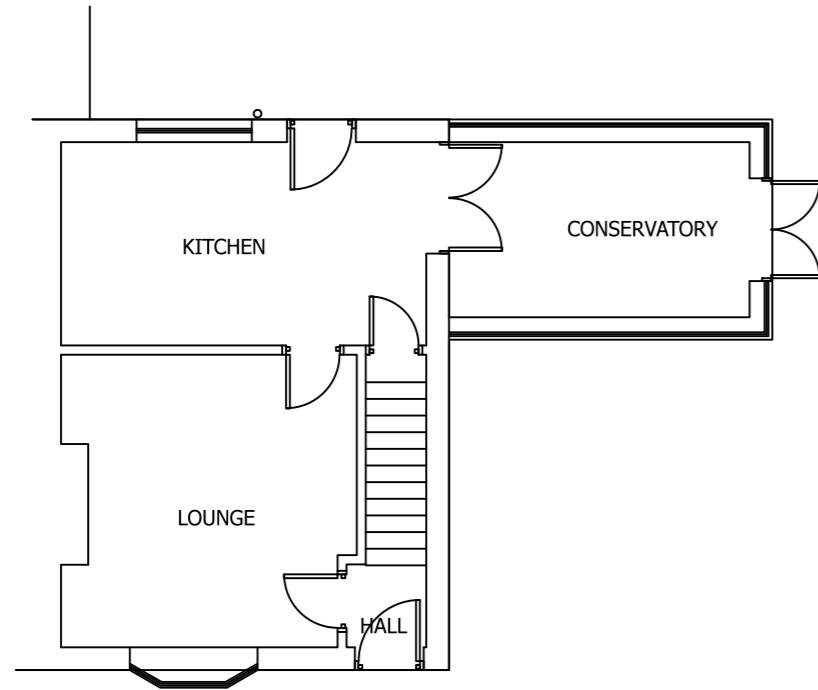

Rev	Description	By	Chk	App	Date
-----	-------------	----	-----	-----	------

JRB DESIGNS Ltd  
1 Saville Road  
Cudworth  
Barnsley  
S72 8LT  
Tel: 01226 383542  
Fax: 01226 380078  
Mob: 07970 541192  
Email: john@jrbdesigns.co.uk

This drawing is copyright. © jrbdesigns Ltd.

Client **MR. C GOLDIE**

Drawing Title **PROPOSED PLANS**

Address **7 CLAYCLIFFE AVENUE  
REDBROOK  
BARNSELY  
S75 1HJ**

Project Title: **PROPOSED TWO STOREY SIDE & SINGLE FRONT & REAR EXTENSION**

Purpose of Issue: **PLANNING**

Drawing Status: **FIRST ISSUE**

Scale at A3 AS SHOWN	Drawn By LAB	Date 12/03/2019
Checked By	Date 12/03/2019	Approved By Date 12/03/2019
Project No. <b>MCG001</b>	Drawing No. <b>004</b>	Revision -

APPROVAL  INFORMATION  TENDER  CONTRACT  CONSTRUCTION