




FRONT ELEVATION




REAR ELEVATION



SIDE ELEVATION

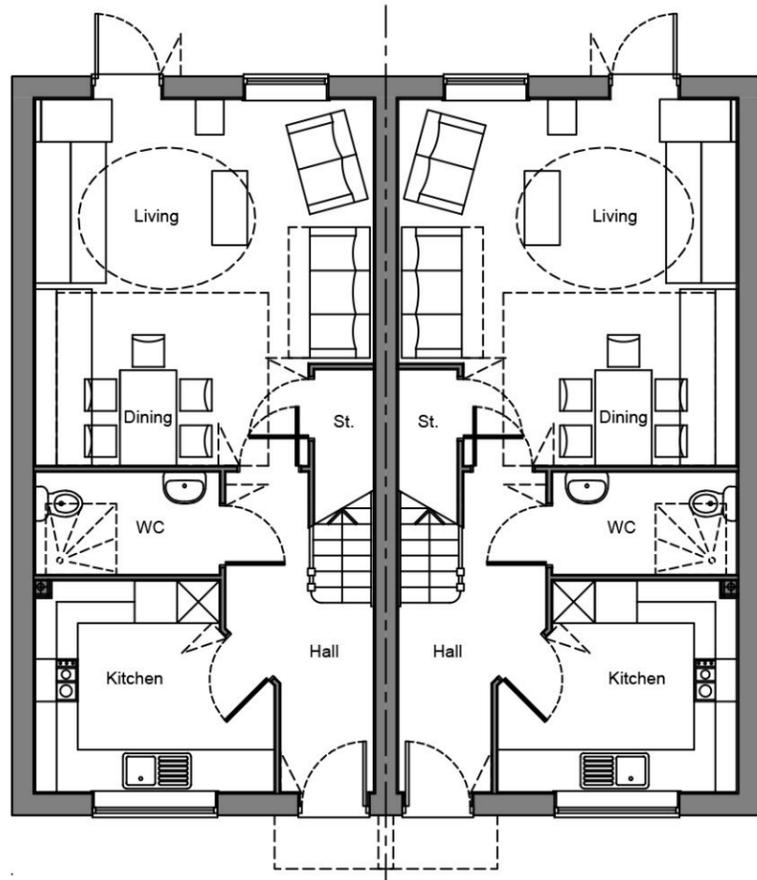

GROUND FLOOR PLAN

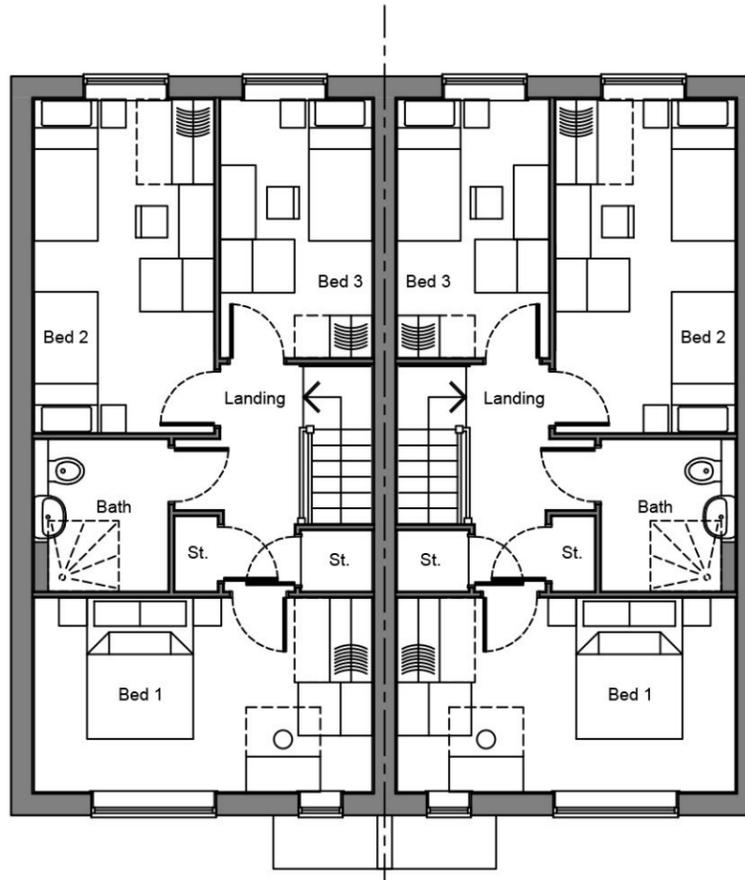


FIRST FLOOR PLAN



SIDE ELEVATION

Scaled @ 1:100

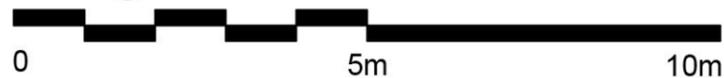

| REV. | DESCRIPTION | BY | DATE |
|------|-------------|----|------|
| | | | |

STEN
ARCHITECTURE

STEN Architecture Ltd
The Studio
Harrison Street
Wakefield
WF1 1PS
Tel: 01924 950985

Web: www.sten-architecture.co.uk
Twitter: @STEN_arch
Facebook: [stenarchitectureltd](https://www.facebook.com/stenarchitectureltd)
LinkedIn: [Sten Architecture](https://www.linkedin.com/company/sten-architecture)

CLIENT:

Bellway

SITE: Wood Walk
Hoyland

TITLE: Planning Drawings
Tillman (Pair)

| SCALE AT A3: | DATE: | DRAWN: | CHECKED: |
|--------------|-------------|-----------|----------|
| 1:100 | 07.05.25 | TS | -- |
| PROJECT NO: | DRAWING NO: | REVISION: | |
| 2512 | 2512.TIL.01 | -- | |