



PROPOSED GROUND FLOOR PLAN

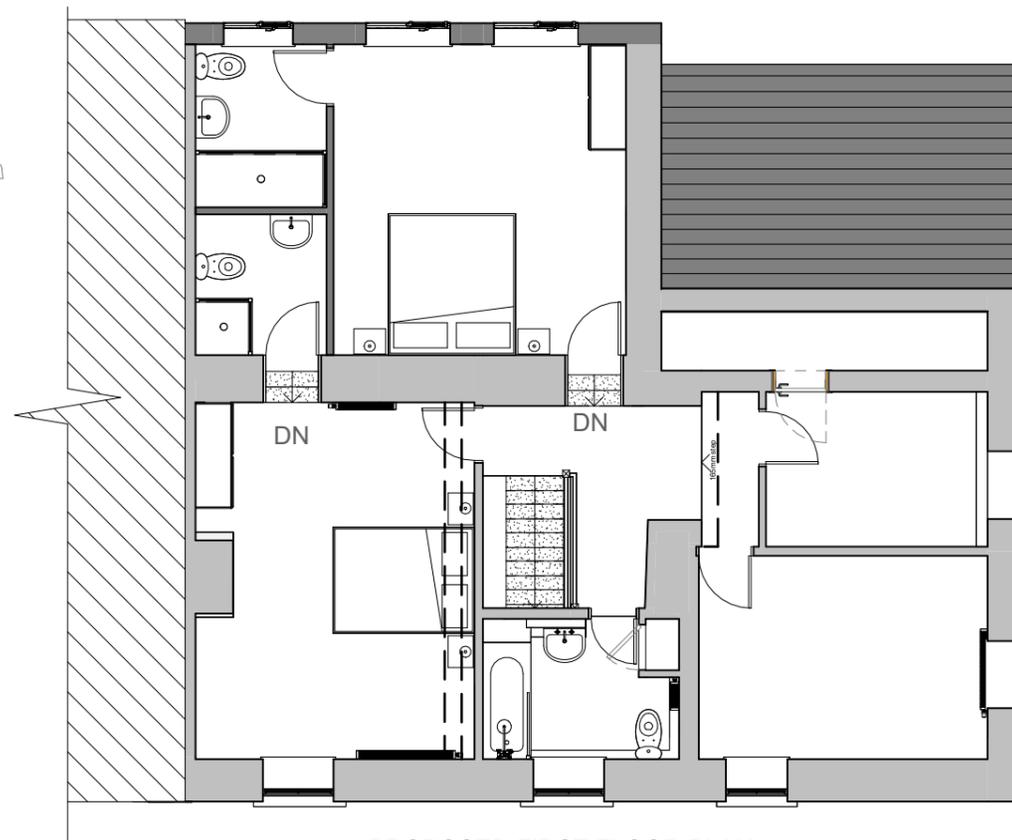

PROPOSED FIRST FLOOR PLAN

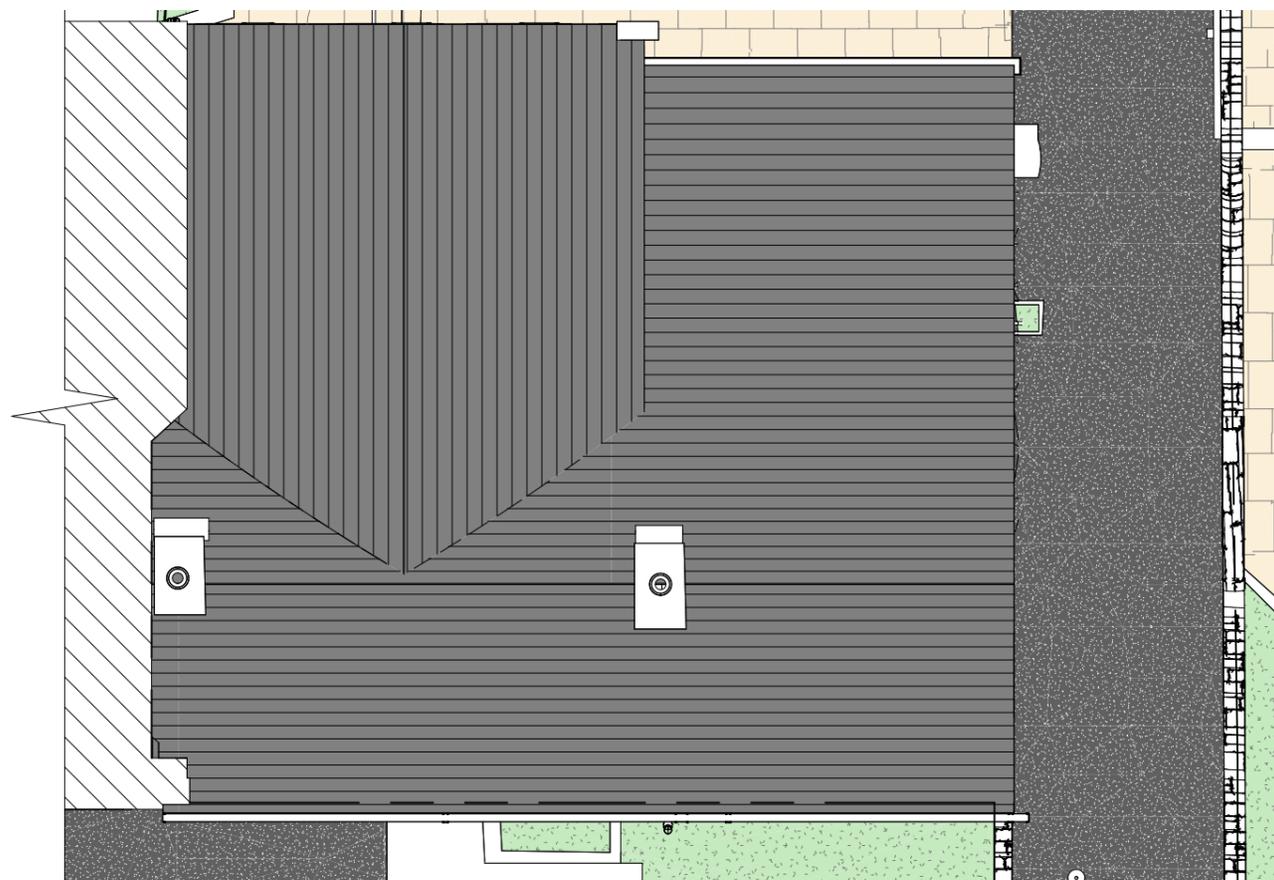

PROPOSED ROOF PLAN

GENERAL NOTES:

Drawing copyright of DS&L Property Consulting Ltd.

Dimensions should be checked and verified on site prior to any construction or alteration.



Site Address:
33 Darton Rd, Cawthorne, Barnsley S75 4HU, UK

Project:
Rear Gable Extension

Drawing title:
Proposed Floor Plans

Status:	Planning	Date:	April 2025
---------	----------	-------	------------

Project no:	FP -33DR	Drawing no:	05	Revision:	-	Scale:	1:100 @A3
-------------	----------	-------------	----	-----------	---	--------	-----------

