






SCALE 1:1250.


P. DIMELOW B.A.Hons. Dip Arch.M.A
 Architectural Design & Planning Consultant
PROVIDENCE VILLA
 42 SACKVILLE STREET
 BARNSELY S70 2DB
 TEL 01226 283222 FAX: 01226 283222

NOTE
ALL DIMENSIONS MUST BE CHECKED ON SITE AND NOT SCALED FROM THIS DRAWING

COPYRIGHT
THIS DRAWING IS THE PROPERTY OF THE COMPANY AND MAY NOT BE COPIED, USED OR DISCLOSED FOR ANY PURPOSE EXCEPT AS AUTHORIZED IN WRITING BY THE COMPANY

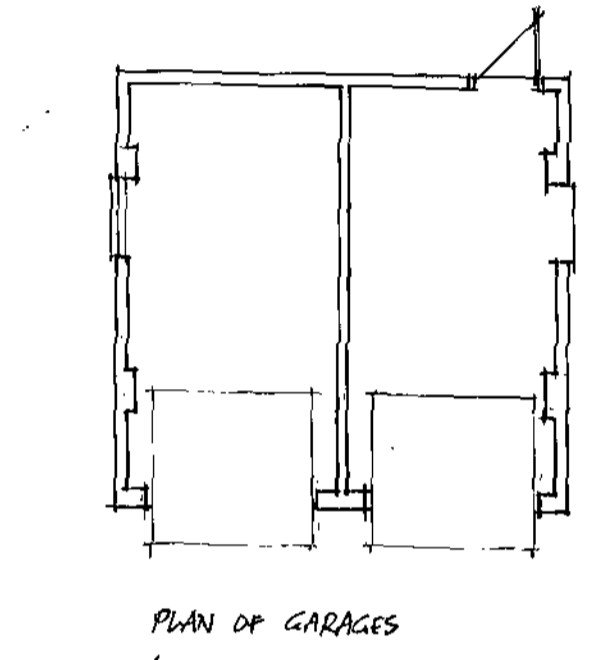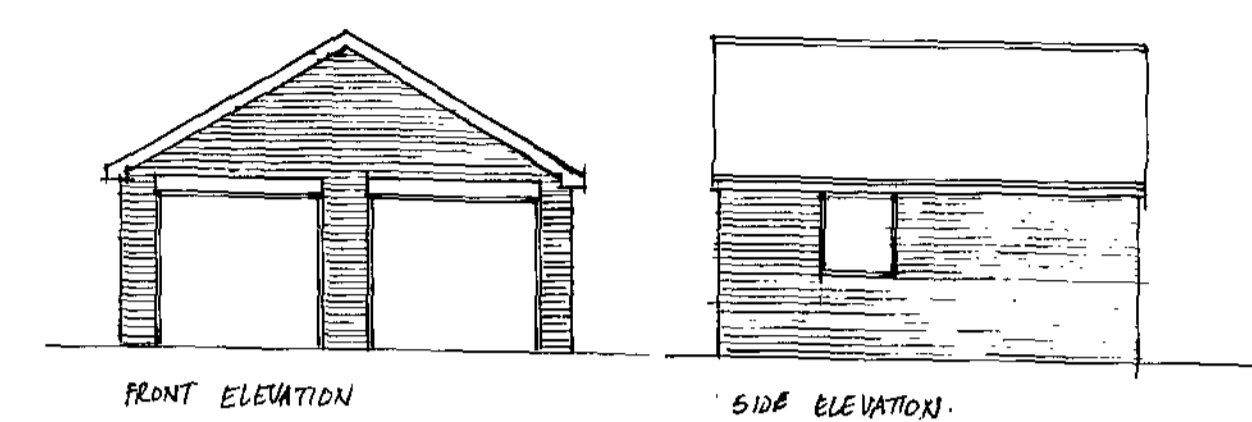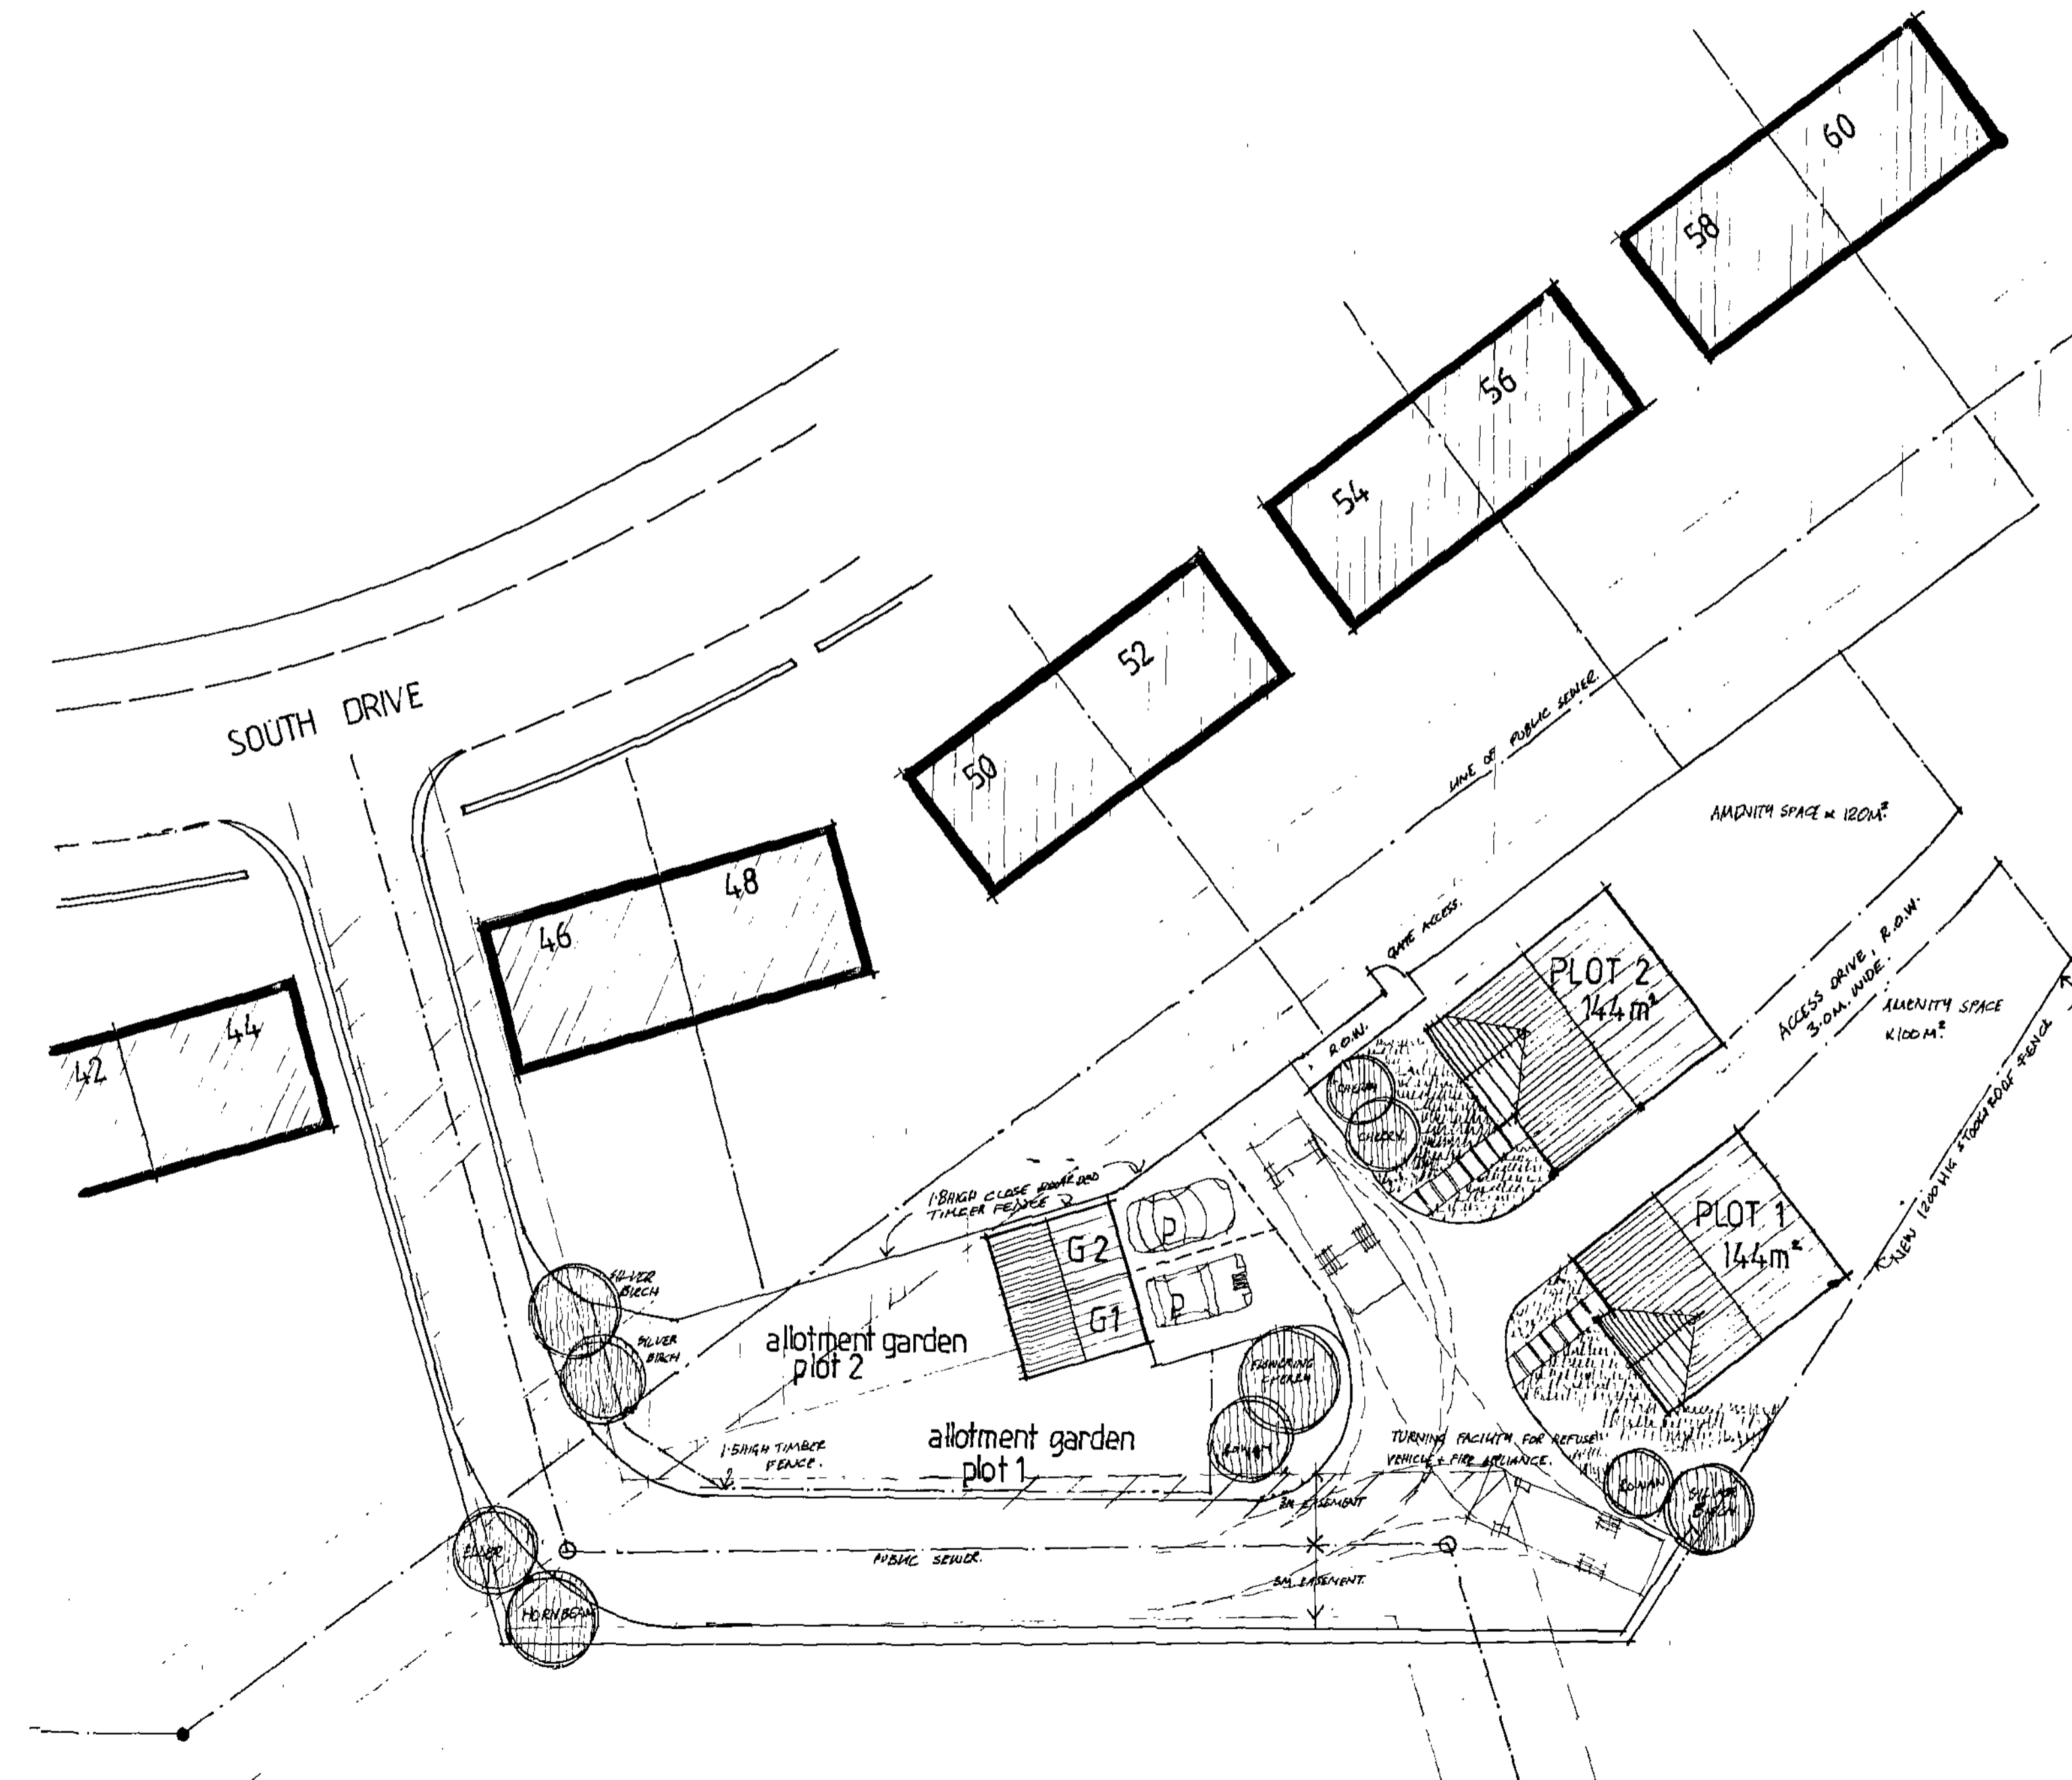


MATERIALS:
ALL EXISTING HOUSES ON THIS SIDE OF ROAD ARE RENDERED WITH PROFILED CONCRETE TILED GABLED ROOFS.
RENDER COLOUR VARIES. WHITE WINDOWS.
MIXTURE OF PAINTED TIMBER + UPVC.
NEW HOUSES AND GARAGES.
WALLS: GOOD QUALITY FACING BRICKS.
ROOFS: PROFILED CONC S.I. TILES.
WINDOWS: WHITE UPVC.
PARKING AREAS TO BE BLOCK PAVING.
MAIN ACCESS ROAD TO BE TARMAC.
GARAGES BUILT IN MATCHING MATERIALS.

REV	DATE	AMENDMENT
A	21.07.08	LAYOUT AMENDED TO 2 DWELLINGS
CLIENT D. H. ARMITAGE TRANSPORT LTD		
TITLE LAYOUT OF DEVELOPMENT OF 2 NO 4 BEDROOM HOUSES, WITH ACCESS AND PARKING. SITE TO REAR 5-46-56 SOUTH DRIVE BOLTON ON NEARNE		
 P. Dimelow B.A. (Hons) Dip Arch. M.A. Architectural Design and Planning Consultant		
Providence Villa, 42 Backville Street, Barnsley S70 2DB Tel. (01226) 283222 Fax. (01226) 283222		
SCALE 1:200	DATE April 2008	DRAWN P.D.
DRAWING No DAB - 408 - 1.		REV A

NOTE
 ALL DIMENSIONS MUST BE CHECKED ON SITE AND NOT SCALED FROM THIS DRAWING

COPYRIGHT
 THIS DRAWING IS THE PROPERTY OF THE COMPANY AND MAY NOT BE COPIED, USED OR DISCLOSED FOR ANY PURPOSE EXCEPT AS AUTHORISED IN WRITING BY THE COMPANY



A	21.7.08	INDIVIDUAL HOUSE TYPE OMITTED.
REV.	DATE	AMENDMENT
CLIENT D.H. ARMITAGE TRANSPORT LTD		
TITLE DETAILS OF PROPOSED 2 DETACHED HOUSES WITH ACCESS AND PARKING SITE TO REAR:- 16-66 SOUTH DRIVE BOLTON ON DEARNE		
 P. Dimelow R.A. (hons) Dip Arch. M.A. Architectural Design and Planning Consultant		
Providence Villa, 42 Sackville Street, Barnsley S70 2DB Tel. (01226) 285222 Fax. (01226) 285222		
SCALE 1/100	DATE APRIL 2008	DRAWN PD
DRAWING No. DAB-108-2.		REV A