

**DO NOT SCALE**

**NOTES**

**GENERAL NOTES**





a. THE TOPOGRAPHICAL SURVEY IS BASED ON INFORMATION PRODUCED BY HAYCOCK & TODD, JOB NO. 29477, FILE 29477-30 BARNLEY WEST, DWS DATED MAY 2019. THE INFORMATION USED IN PREPARATION OF THIS AND ALL OTHER FORE CONSULTING DESIGNS AND DRAWINGS IS NOT WARRANTED. IT SHALL BE THE RESPONSIBILITY OF THE CONTRACTOR TO VERIFY ALL SURVEY INFORMATION PROVIDED AND REPORT ANY ANOMALIES TO FORE CONSULTING.

**DESIGN NOTES**

- ALL DESIGN AND WORKS TO COMPLY WITH CURRENT VERSION OF THE FOLLOWING DOCUMENTS:
  - DESIGN MANUAL FOR ROADS AND BRIDGES (DMRB);
  - SPECIFICATION FOR HIGHWAY WORKS (SHW);
  - MANUAL FOR STREETS (MFS); AND
  - BARNLEY METROPOLITAN BOROUGH COUNCIL (BMBBC) DESIGN GUIDE AND SPECIFICATION.
- FOR PLAN AND HORIZONTAL ALIGNMENT DETAILS REFER TO DRAWINGS:
  - 3062-100-002 TO 004; AND
  - 3062-100-030 TO 032.

**KEY**

- EXISTING LEVELS
- PROPOSED LEVELS

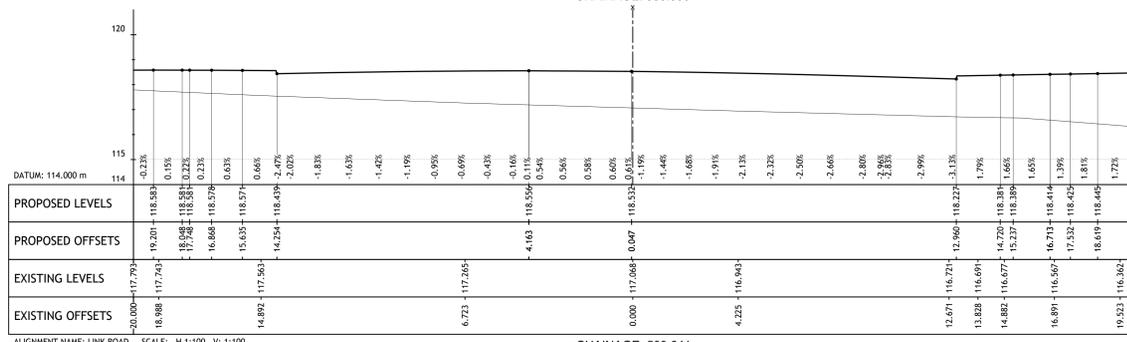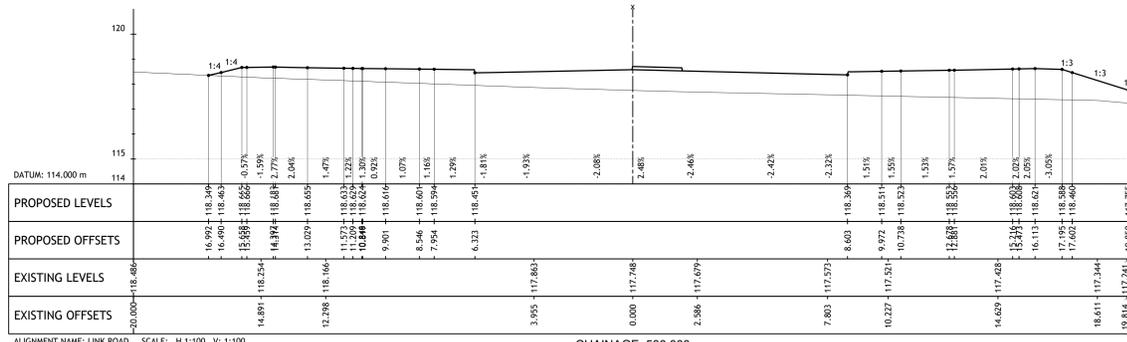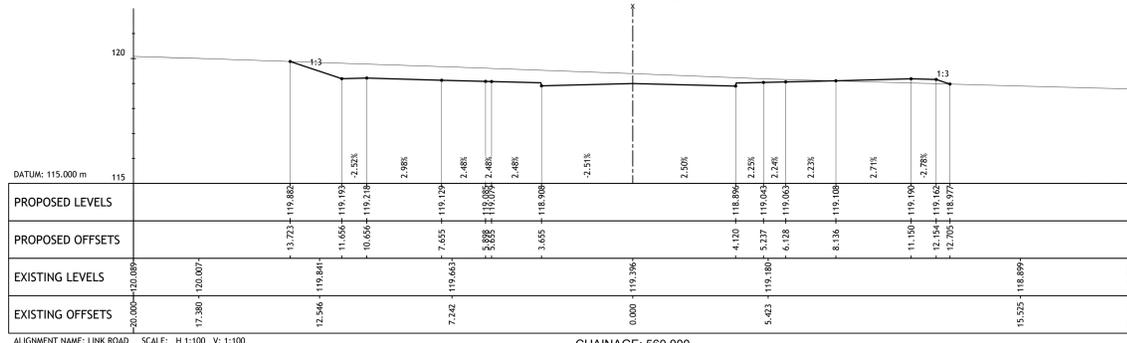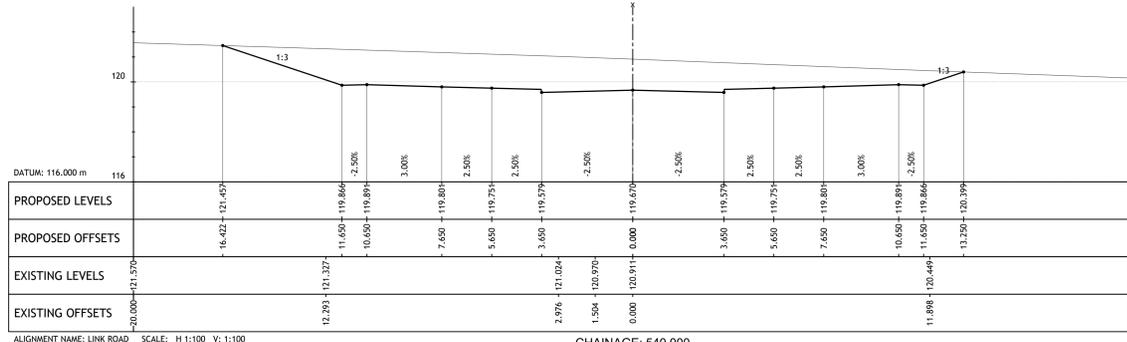

REV	DESCRIPTION	DATE	BY

Client:  
**STRATA STERLING BARNLEY WEST LTD**

Project:  
**BARNLEY WEST LINK ROAD**

Drawing Title:  
**CROSS SECTIONS LINK ROAD SECTION B SHEET 4 OF 13**

**PRELIMINARY**

Fore Consulting Limited  
1st Floor, 15 St Paul's Street  
Leeds LS1 2JQ  
0113 2460204  
enquiries@foreconsulting.co.uk  
www.foreconsulting.co.uk

Scale	Author	Checked By	Date	AS SHOWN	Scale
ML	PI		20.11.2023	AS SHOWN	AO

3062 100-P-203