


Bilingley View, Bolton on Dearne

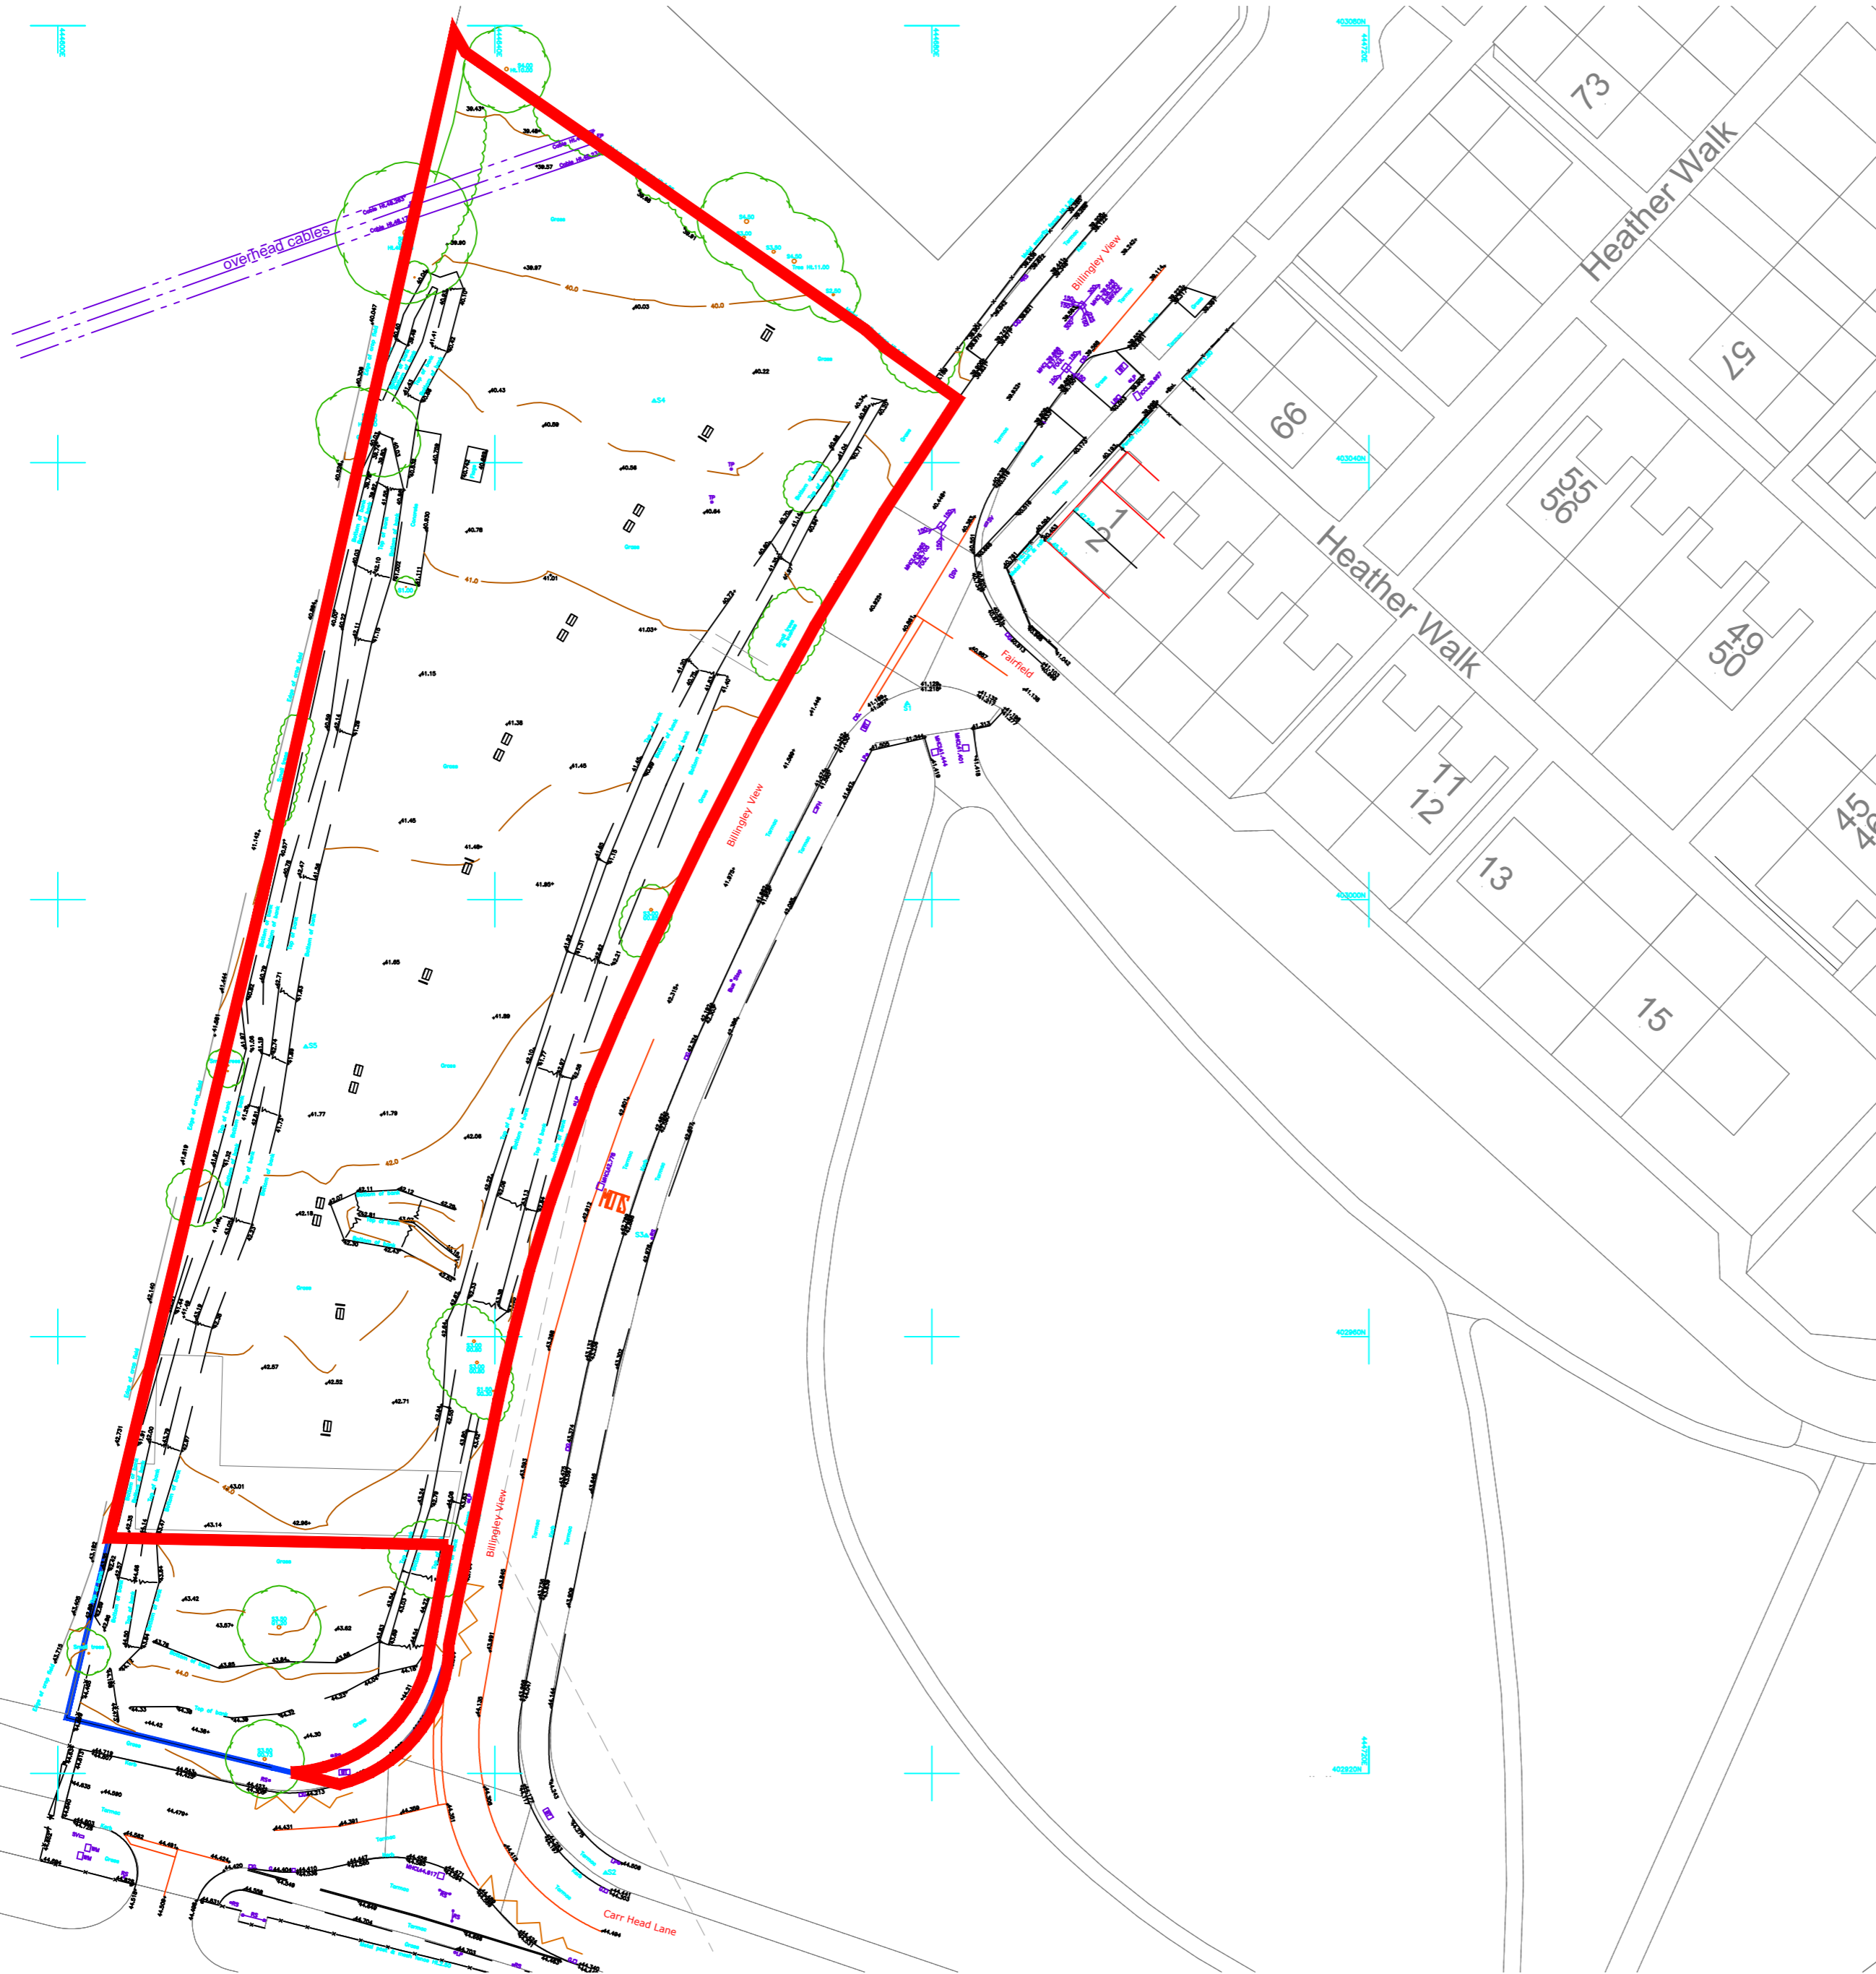

NOTES:
This drawing is produced for use in this project only and may not be used for any other purpose. NPS Property Consultants Ltd accept no liability for the use of this drawing other than the purpose for which it was intended in connection with this project as recorded on the title block. Please refer to the 'Title Block Code'.
This drawing may not be reproduced in any form without prior written agreement.
Do not scale from the drawing, use written dimensions only.

P1 Planning Issue 20/12/2019

SCALE BAR

PURPOSE OF ISSUE

FILE STATUS CODE

© COPYRIGHT NPS GROUP **A2**

Ordnance Survey mapping reproduced by permission of a Controller of HM Stationery Office Crown Copyright. Ordnance Survey Licence No. 10002294

NPS Property Consultants Ltd
 GATEWAY PLAZA
 SACKVILLE STREET, BARNSELY
 SOUTH YORKSHIRE, S70 9GG
 TEL: 01226 774605 FAX: 01226 774399
 EMAIL: barnsley@nps.co.uk

Head Office:
 Lancaster House, 16 Central Avenue, St Andrew's Business Park,
 Newark, Notts SNG 4PS Tel: 01632 706000 Fax: 01632 706001
 Other Office locations can be found on our website: www.nps.co.uk

Property Design and Management Services

CLIENT
Bernesial Homes

PROJECT
**Bilingley View
Bolton on Dearne
Housing Development**

TITLE
Topographical Survey

SCALES	DATE	DRAWN	CHECKED
1:500	25/03/19	IKC	ICP

FILE / DRAWING NAME	ZONE	LEVEL	TYPE	ROLE	UNIQUE NR	REV CODE
PROJECT NR 19-1-1080	NPS00	PL	A	002	P1	