


STATUTORY STATUS	
LISTED	NO
CONSERVATION	NO

NOTE  
This drawing has been prepared from historical information that cannot be guaranteed accurate. Responsibility is not accepted for errors made by others in scaling from this drawing. All construction information should be taken from figured dimensions only. All dimensions should be checked on site prior to the manufacture of any components. No services should pass through or over the Boxes & Parcels room. No sprinklers to be located in the Comms Room.

**HATCHING**

	New Partition wall		Area not in scope
	New Partition wall		
	New Secure wall		
	Existing Partition wall		
	Structural wall		

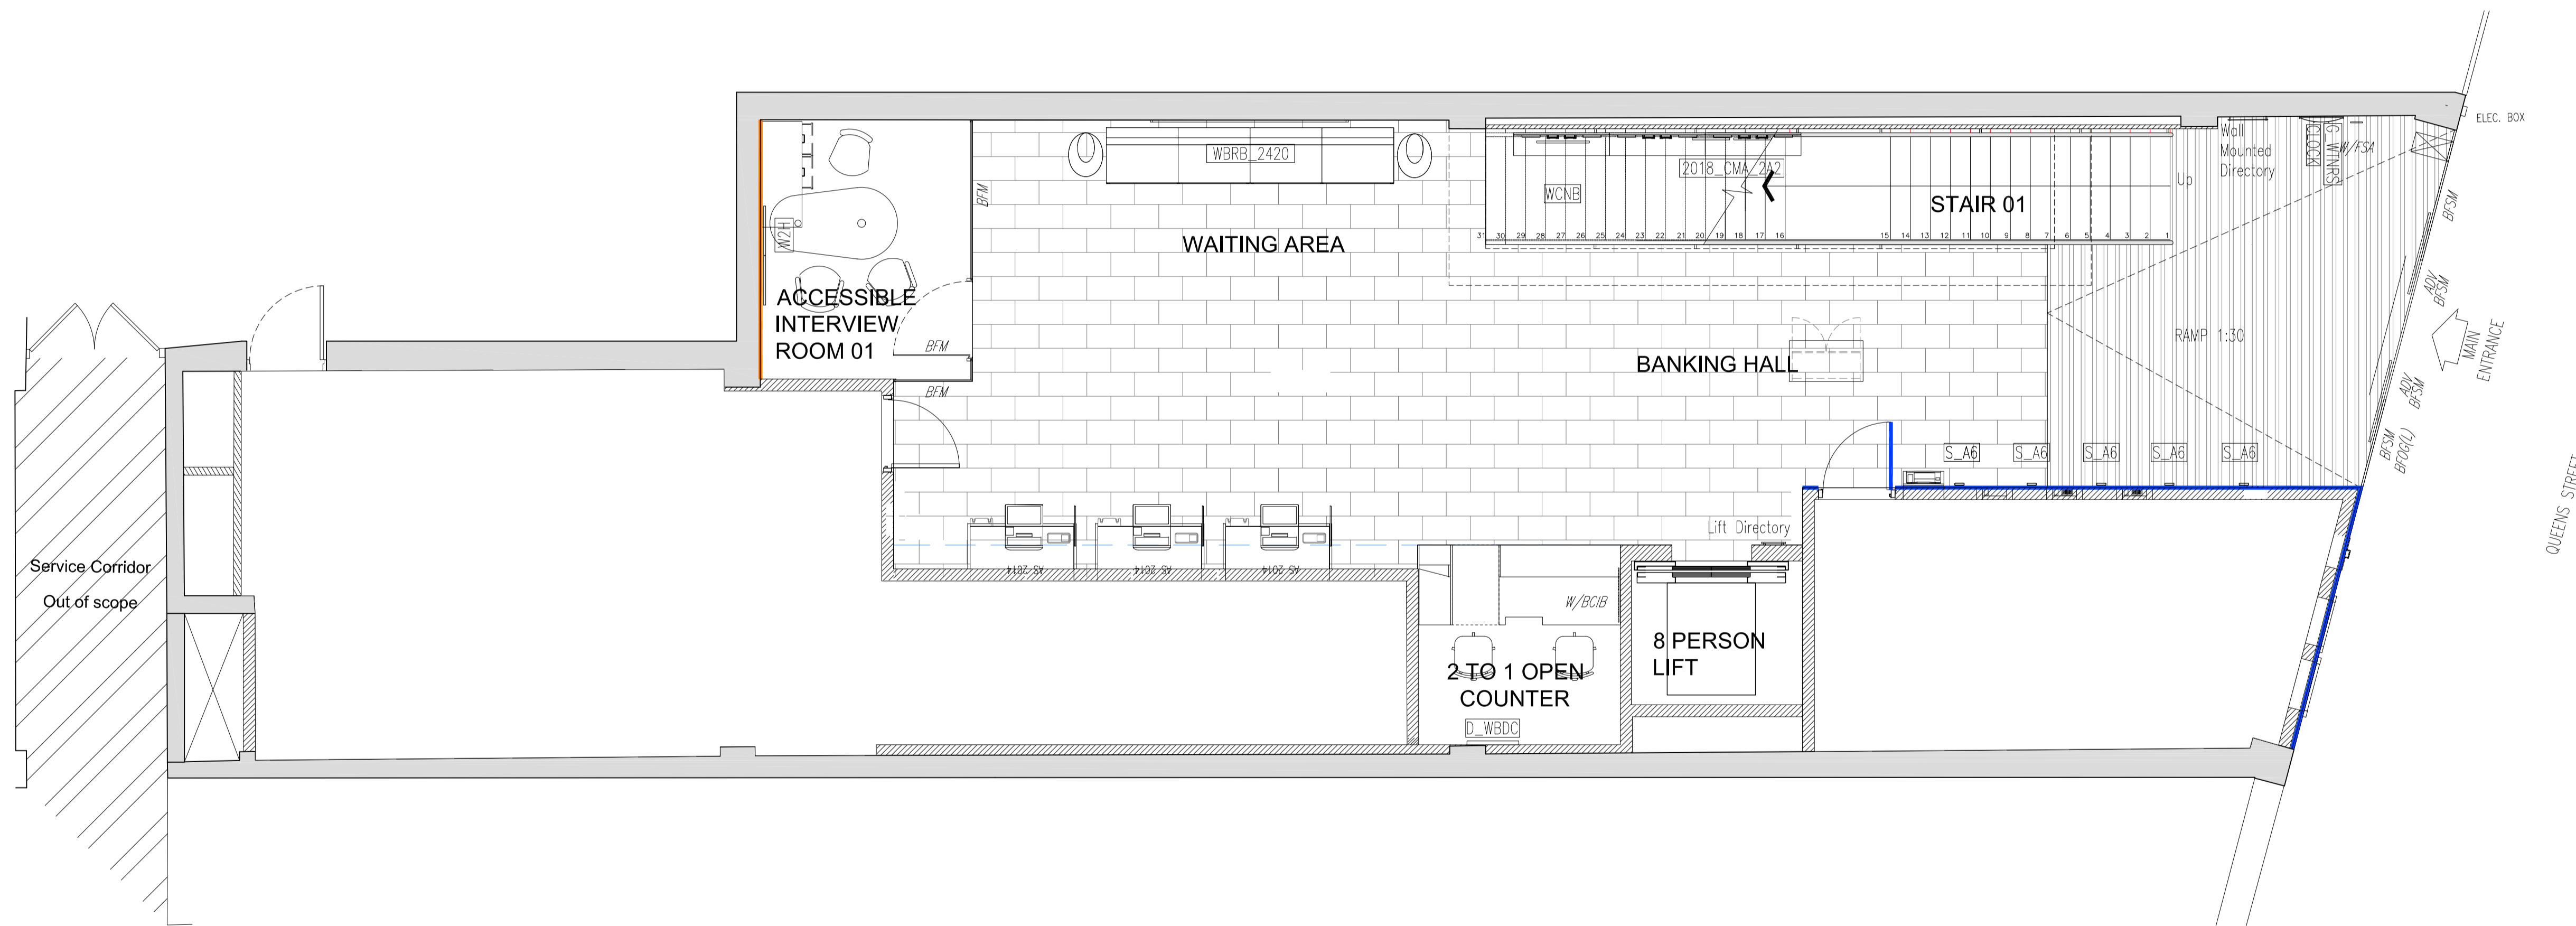

20-05-2024 A MW - Layout updated following ISV site survey; External ATM book updated; Electrical cupboard, Water and Riser locations updated; Glazing line to shop front amended.


ISG  
Boley House,  
St Augustines  
Business Park,  
Whitstable,  
Kent CT5 2QJ

Project  
**BARNSELY**  
UNIT 2 10/11 QUEEN STREET  
BARNSELY  
SOUTH YORKS, S70 1SJ  
PIM No.

Drawing Title  
**GROUND FLOOR LAYOUT  
AS EXISTING  
MAJOR BRANCH REFURBISHMENT 2024**

Branch Sort Code	Branch ID	Supplier Project No
Scale 1:50@A1	Drawn CC	Checked PC
13/05/2024	Revision A	

Architectural Practice: ISG Design Hub

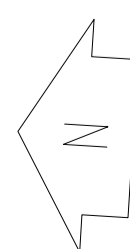

**PLANNING**