


PROPOSED MATERIALS CHOICE

Landscape Treatment



SUMMARY OF LANDSCAPE TREATMENTS

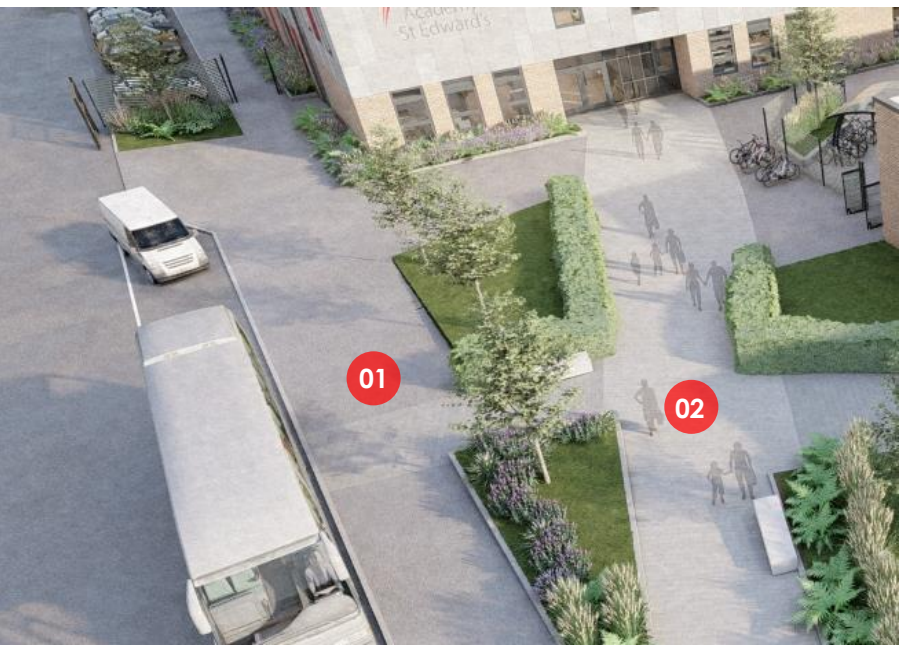

Asphalt Concrete
Contractors Choice



Concrete Block Paving
Tobermore – Pedesta
or similar

Colour – Bracken & Slate



1.8m Internal Weldmesh
Colour - Black



2.4m Internal Weldmesh
Colour - Black



3m Sports Weldmesh
Colour - Black



1.8m Close Board Timber