


1) This drawing and the design and details depicted thereon are the copyright of Peter Dimberline Chartered Architect.
 2) All dimensions on this drawing are to be checked by the Contractor and any discrepancies are to be reported to the Architect.
 3) Do not scale critical dimensions off this drawing.
 4) Contractor to ensure that all Health & Safety requirements (CDM Regulations) in relation to this project will be complied with.

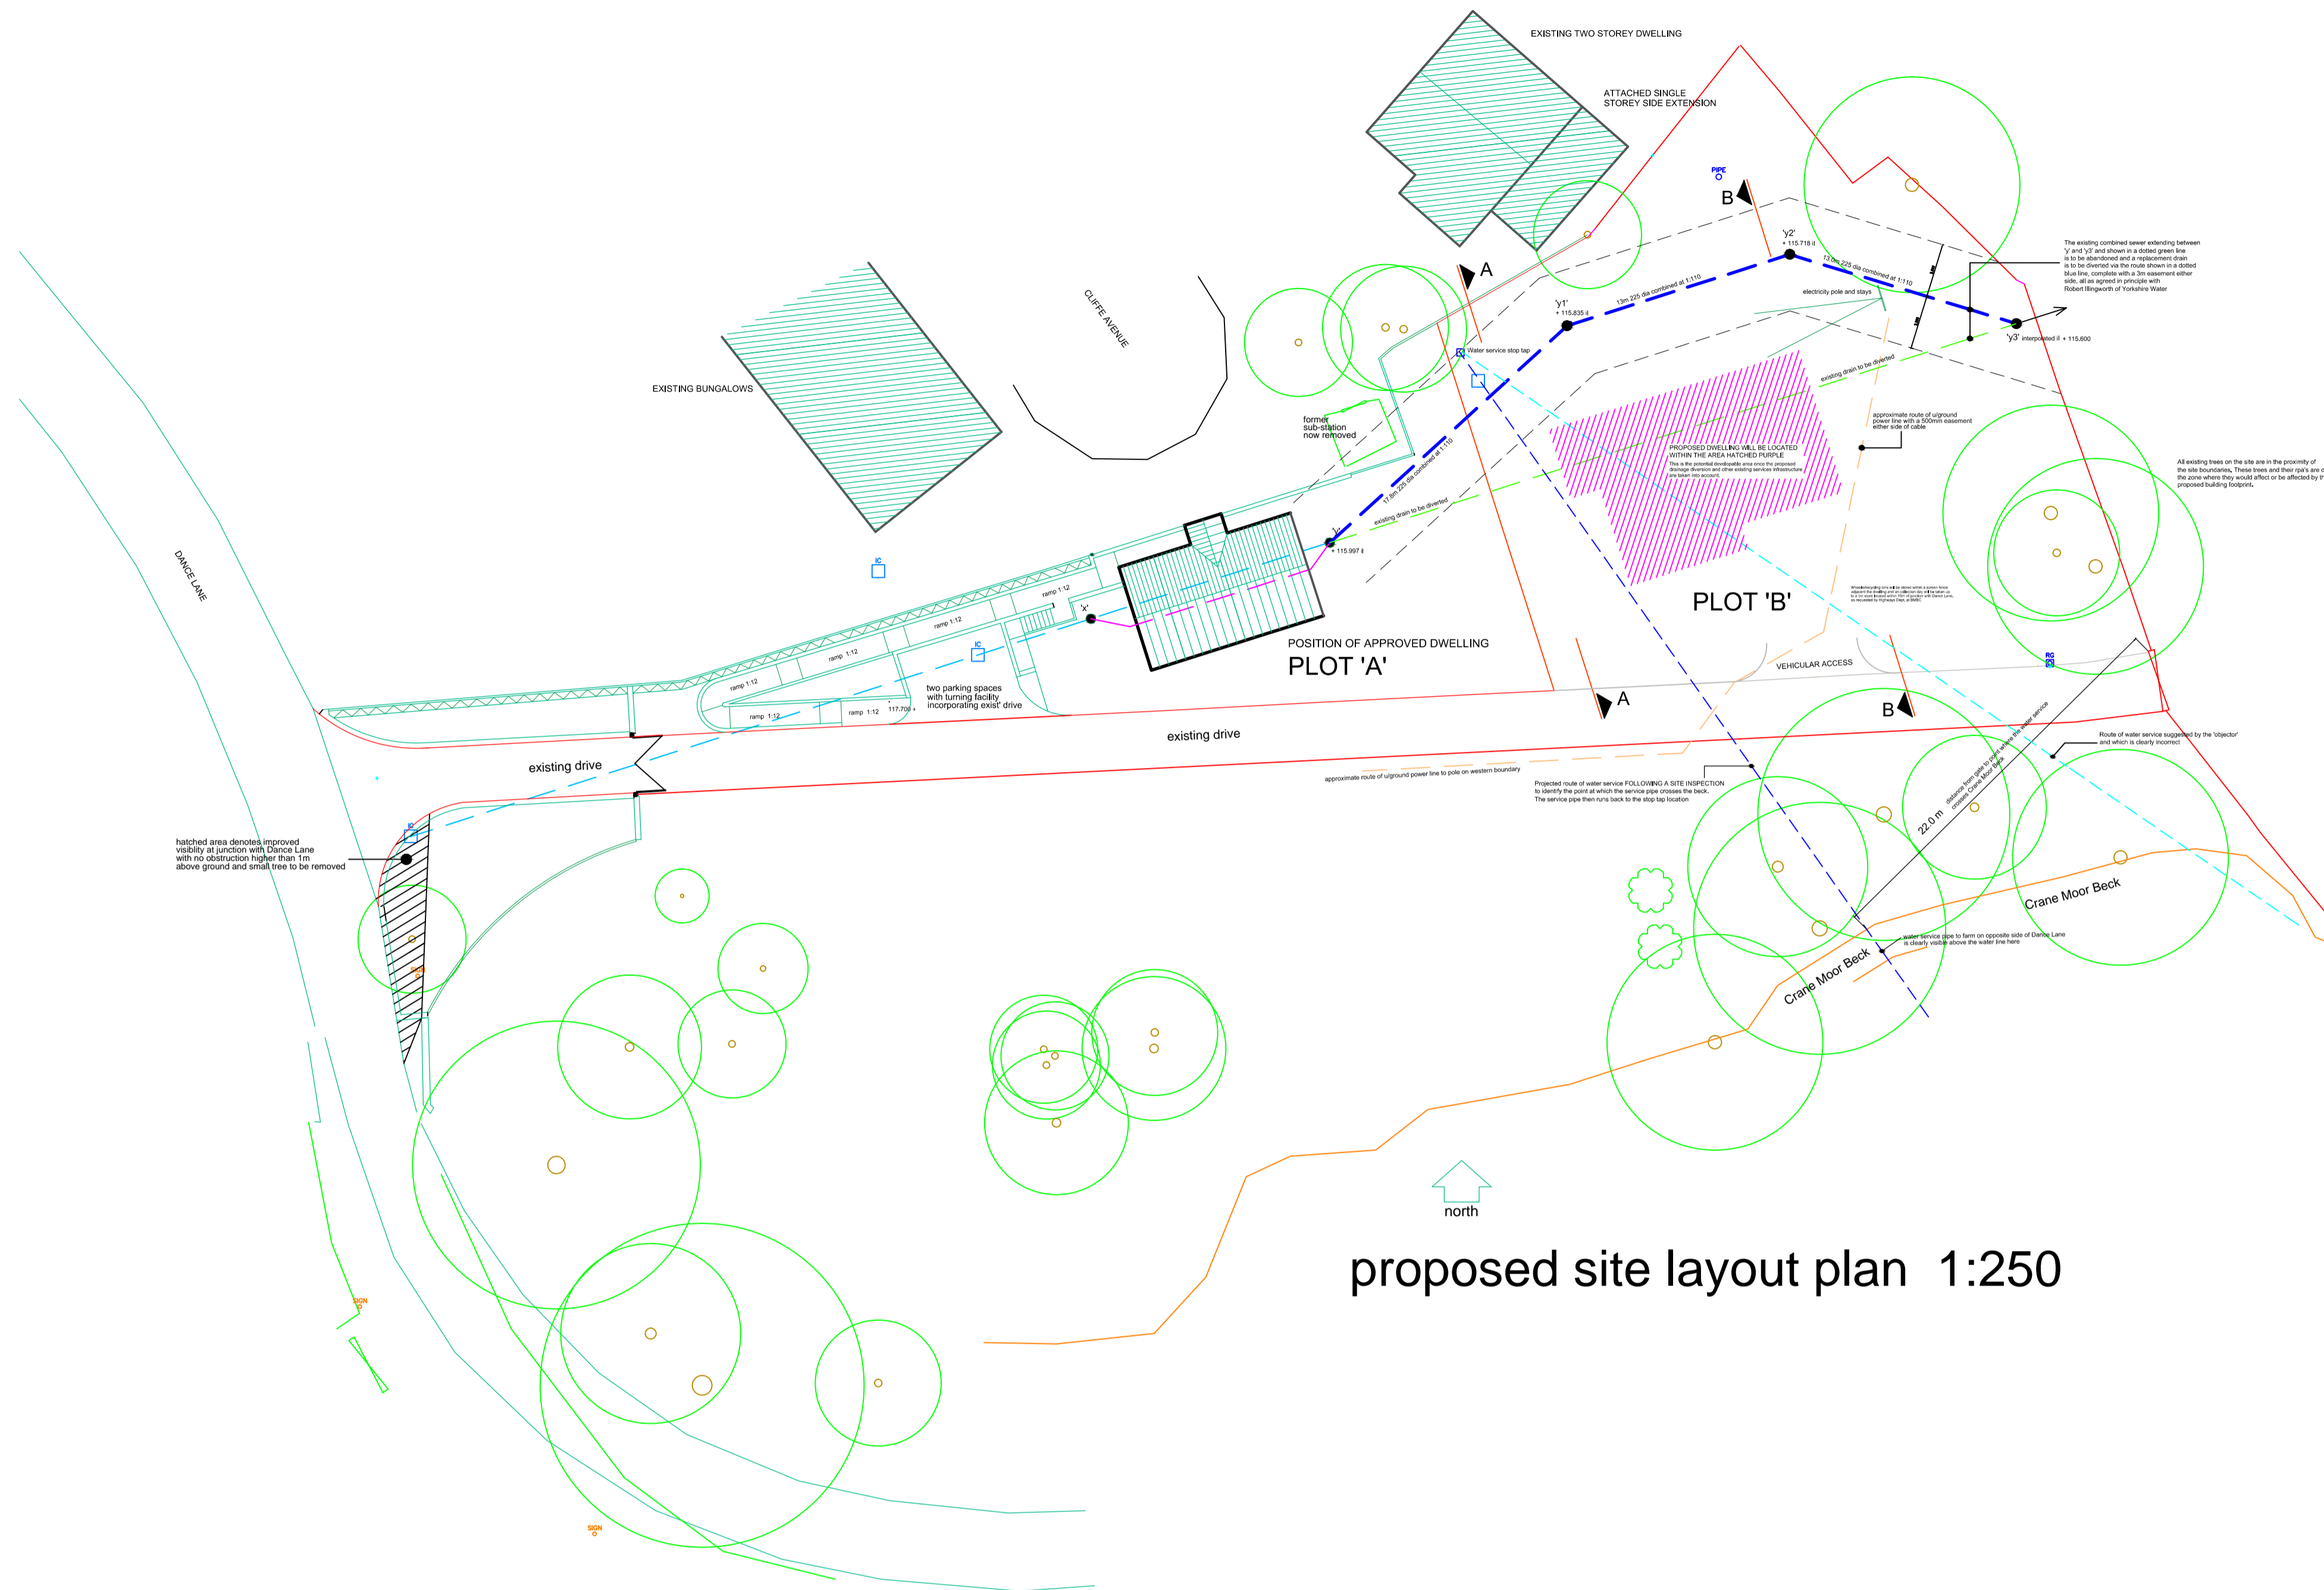

proposed site layout plan 1:250

A. Further information added to drawing in respect of existing services infrastructure to demonstrate that space for a dwelling is not in doubt.

REVISIONS

PETER DIMBERLINE Dip Arch, RIBA
CHARTERED ARCHITECT

2 TIPSEY COURT, STAINCROSS
 BARNSELEY, S75 6FZ

tel/fax (01226) 390947
 email: pdimberline@tiscali.co.uk

CLIENT
 PDCA

PROJECT
 Proposed detached dwelling


LOCATION
 Plot 'B', Site off Dance Lane,
 Crane Moor, Barnsley

DRAWING
 Proposed site layout and sectional
 elevations to show likely scale of dwelling


SCALES 1:250 DATE Dec '21

DRWG No. 2021/08/02 DRAWN BY
 rev. A PD


images to show the intended scale of the proposed dwelling 1:250

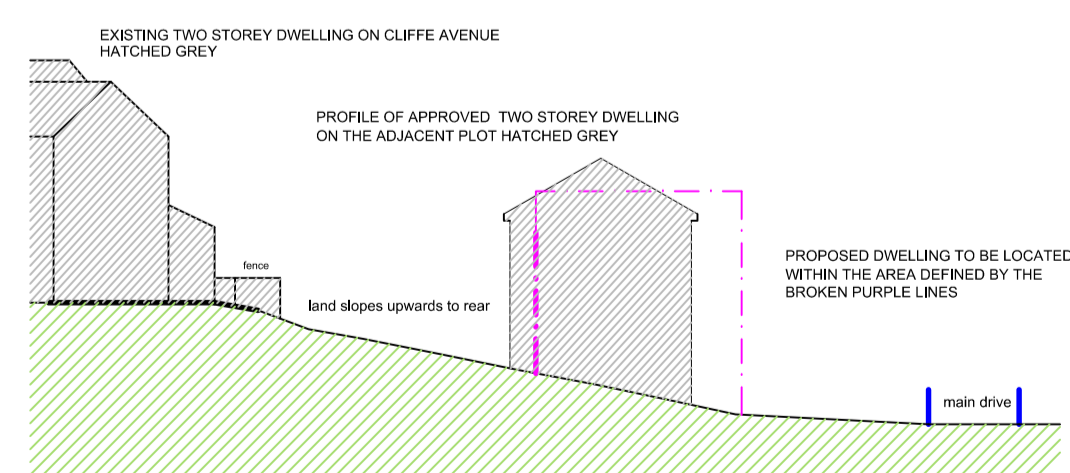

sectional elevation 'A - A'

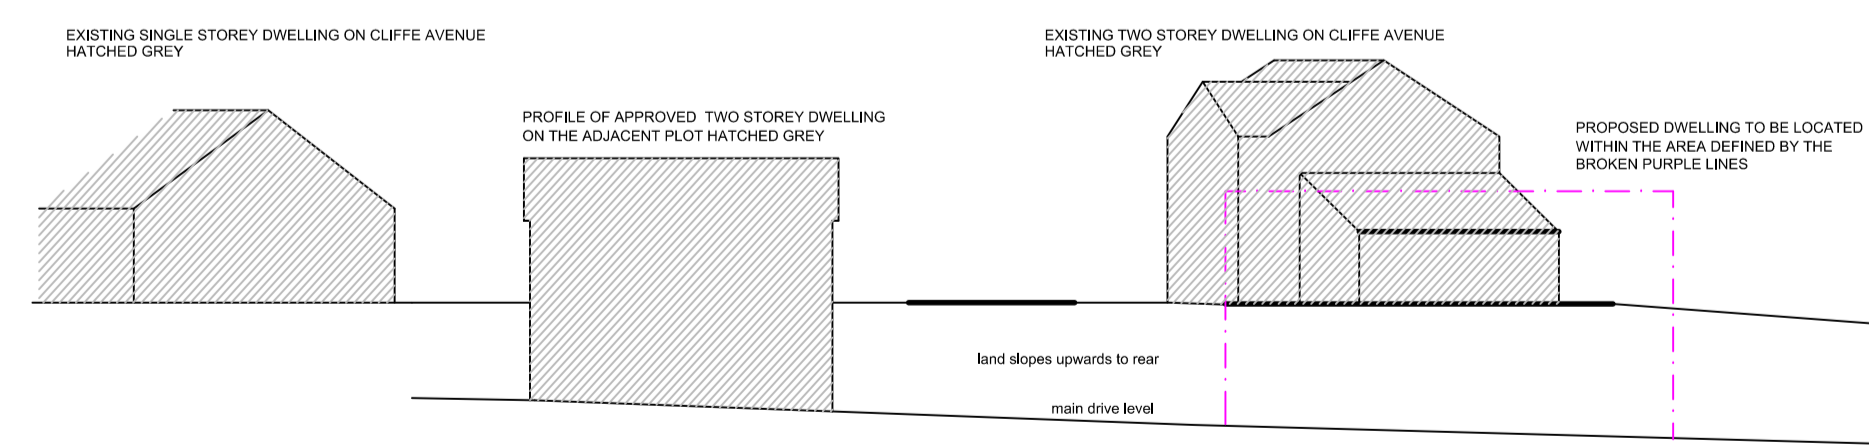

sectional elevation along main drive

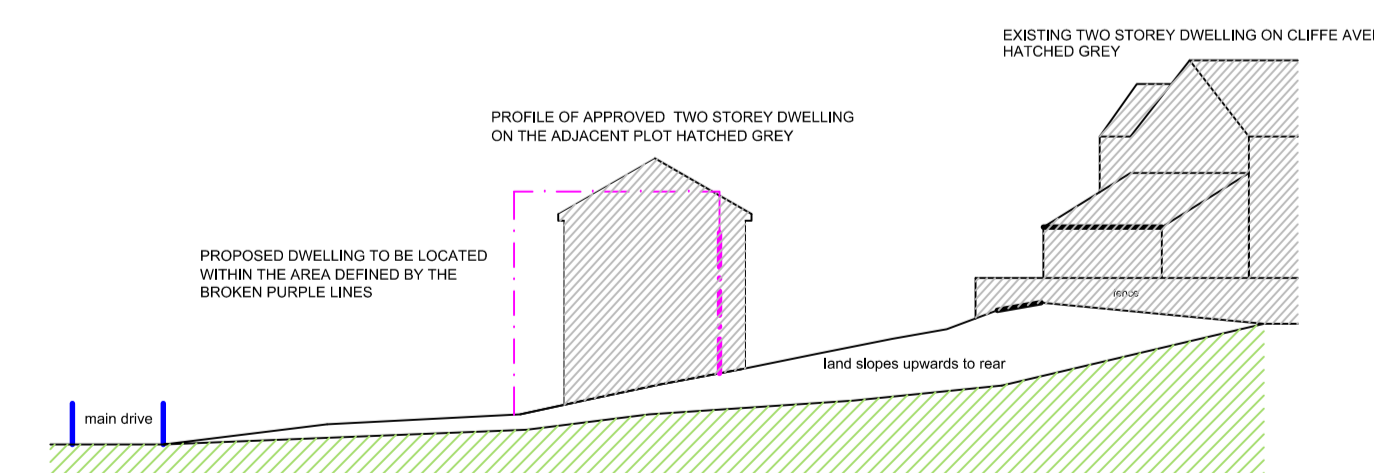

sectional elevation 'B - B'