


6 Dimensional drawings

6 - 1 Dimensional Drawings


6

RZAG35A

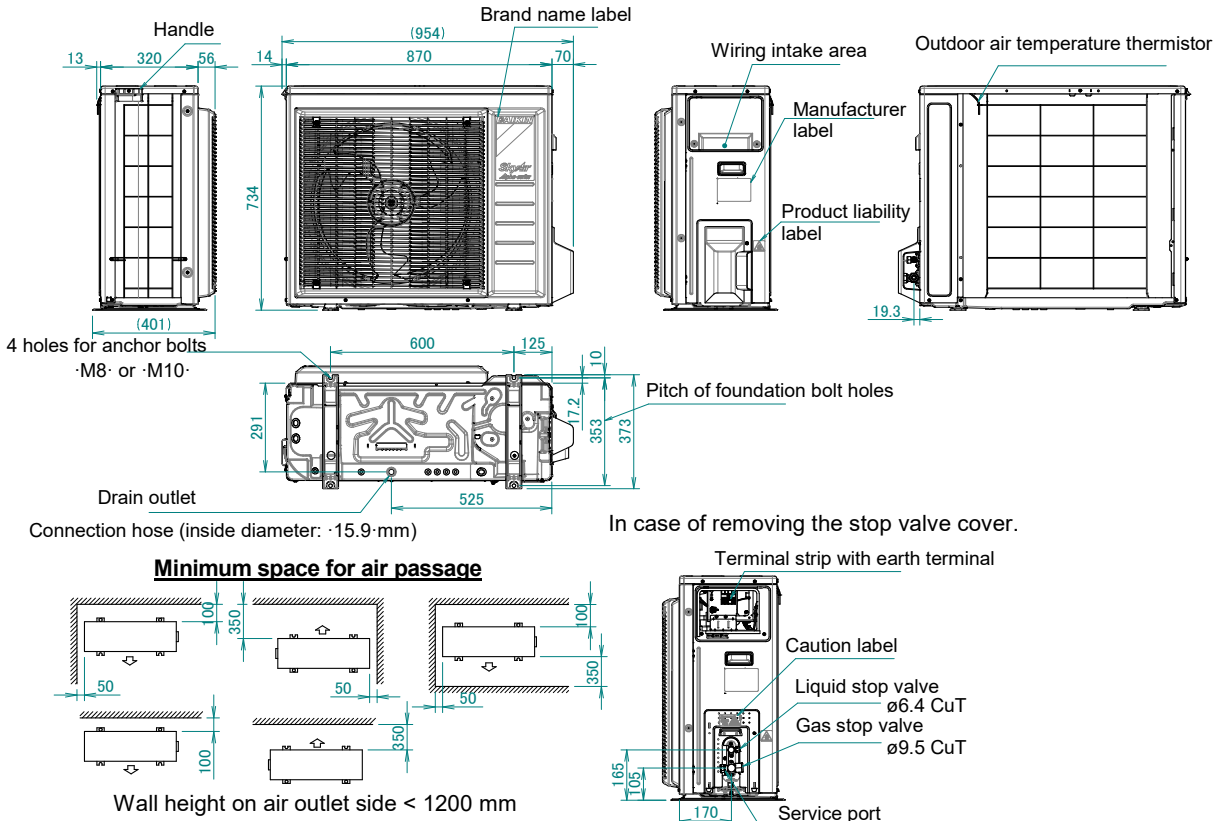

3D118381A

RZAG50-60A

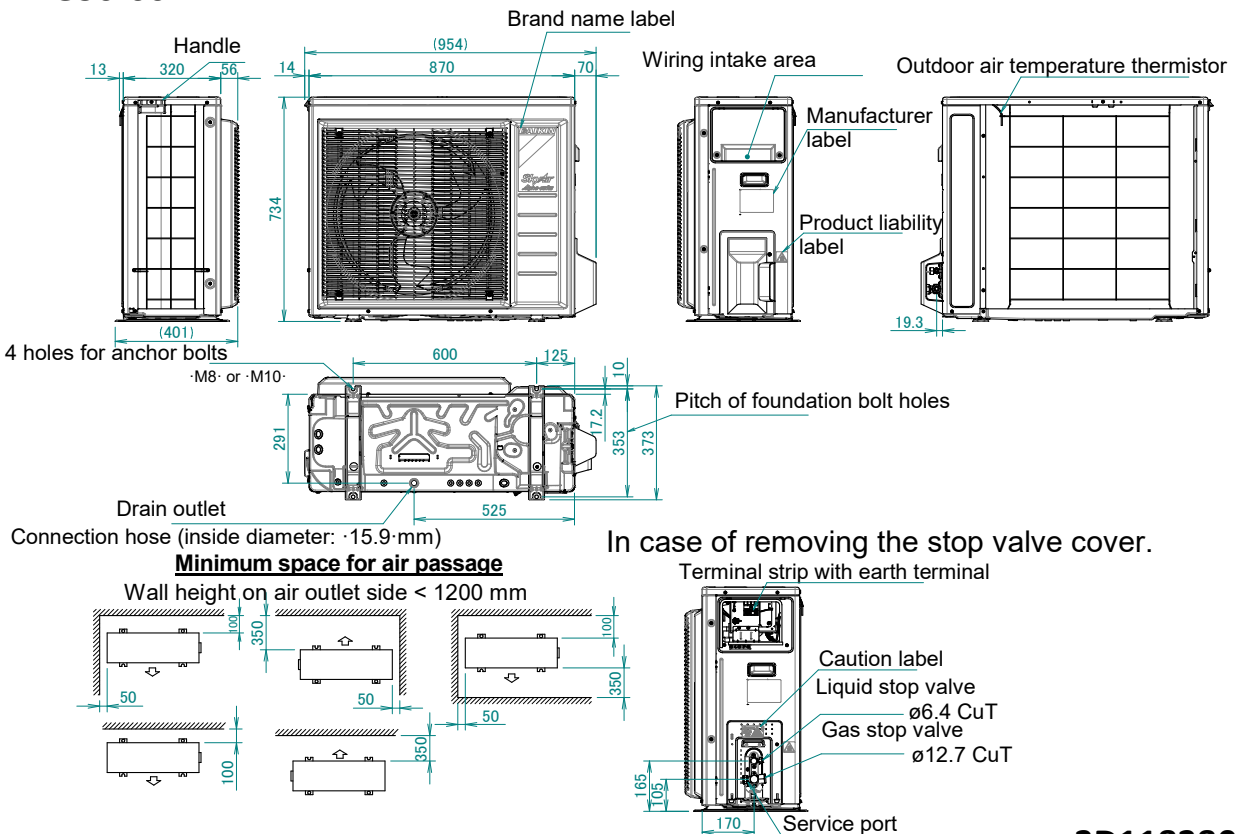

3D118380A