


Existing Ground Floor  
1:50

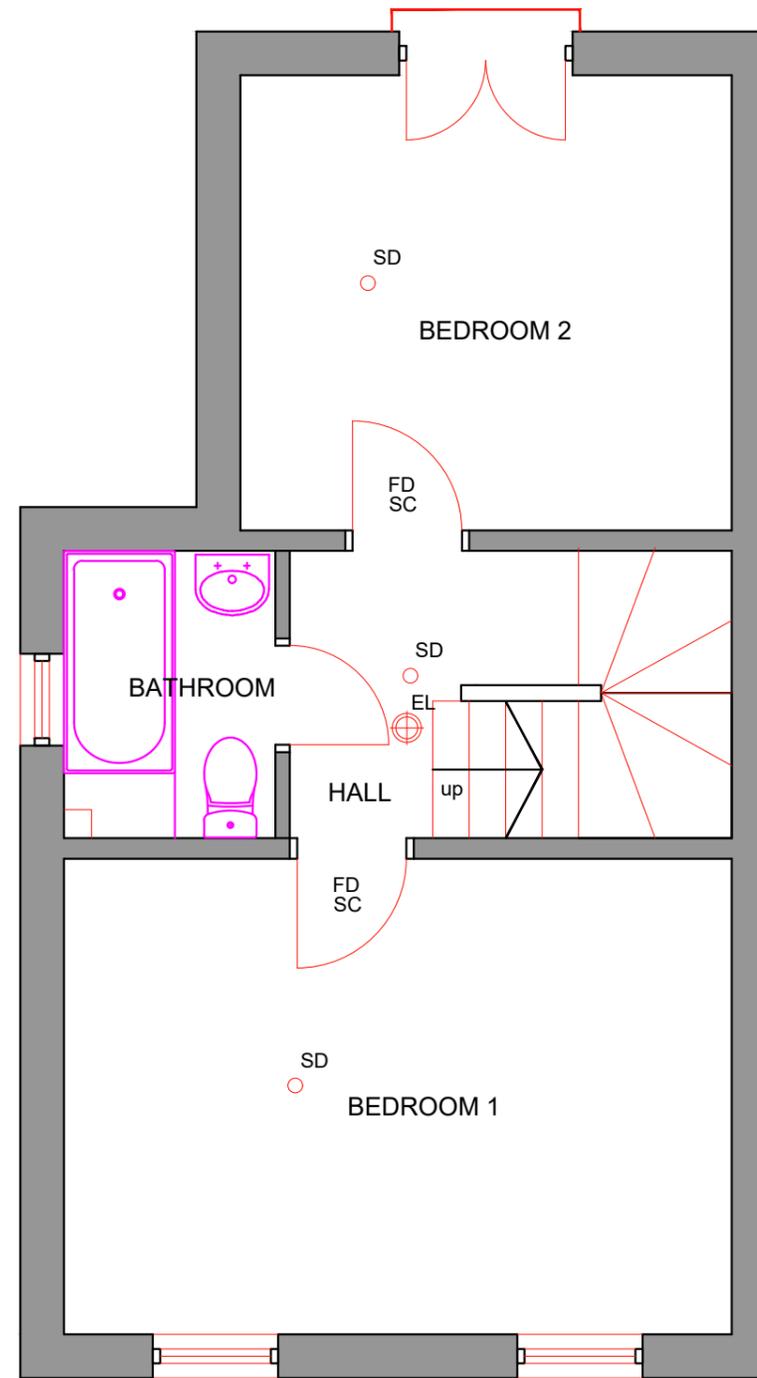

Existing First Floor  
1:50

- KEY**
-  EL EMERGENCY LIGHTING
  -  SD SMOKE DETECTOR MAINS INTERLINKED grade D
  -  All fires fire extinguisher
  -  FIRE BLANKET
  -  HD HEAT DETECTOR MAINS INTERLINKED grade D

Supported accommodation class C2  
4-bedroomed detached property with  
downstairs toilet and bathroom  
on first and second floor.

|   |  |          |
|---|--|----------|
| Revisions   | A. Property description added.   | 11-08-25 |
| This drawing is for planning permission only and is not a construction drawing. |  |          |
| Drawing Title   | EXISTING-GROUND-AND-FIRST-FLOOR-PLAN   |          |
| Job No. - Dwg No.   | POPCL/2025/3A  | -        |
| Client:   | Pockets of Peace Care Ltd<br>Lily Chingwenya<br>21 The Walk<br>Birdwell; Barnsley<br>S70 5UA |          |
| Scale:  | 1:50   |          |

