
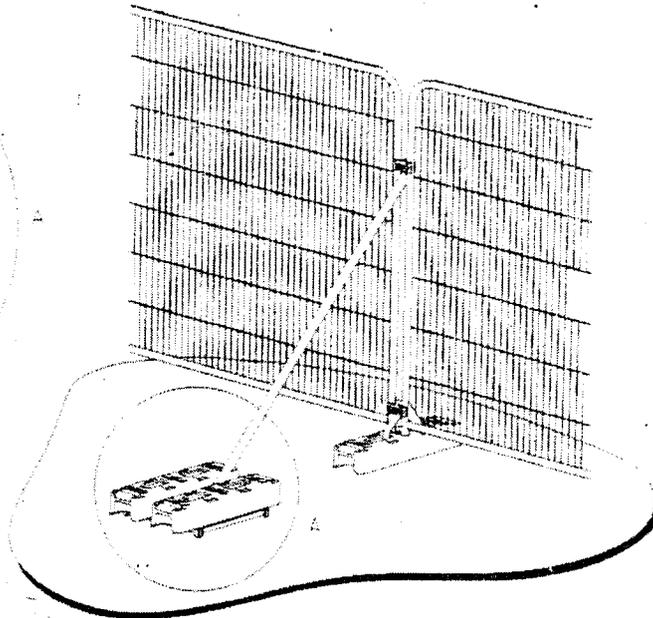


a) Stabilizer strut with base plate secured with ground pins

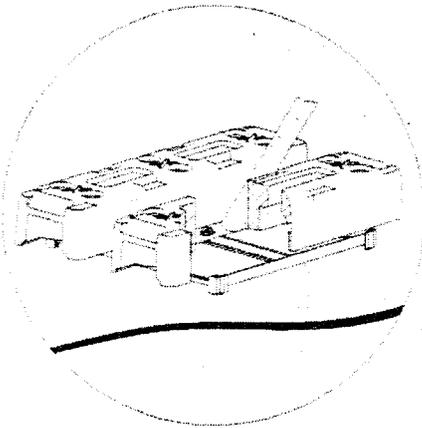

b) Stabilizer strut mounted on block tray

Secured 'Heras' type fencing with stabilizing system

PROTECTIVE FENCING STYLE:
REFER TO DRAWING REFERENCE TPF 1 FOR
LOCATION OF FENCING.

APPENDIX SHEET 1.



TREE PROTECTION AREA - KEEP OUT !

(TOWN & COUNTRY PLANNING ACT 1990)
TREES ENCLOSED BY THIS FENCE ARE PROTECTED BY
PLANNING CONDITIONS AND/OR ARE THE SUBJECT OF
A TREE PRESERVATION ORDER

ANY INCURSION INTO THE PROTECTED AREA MUST BE
WITH THE WRITTEN PERMISSION OF THE LOCAL
PLANNING AUTHORITY

REPORT TREE OR FENCE DAMAGE TO
SITE MANAGER

'Example of warning sign for fencing'

SIGN TO BE ORIENTED ON FENCING.

APPENDIX SHEET . 2 .
