



PROPOSED SECTION A-A

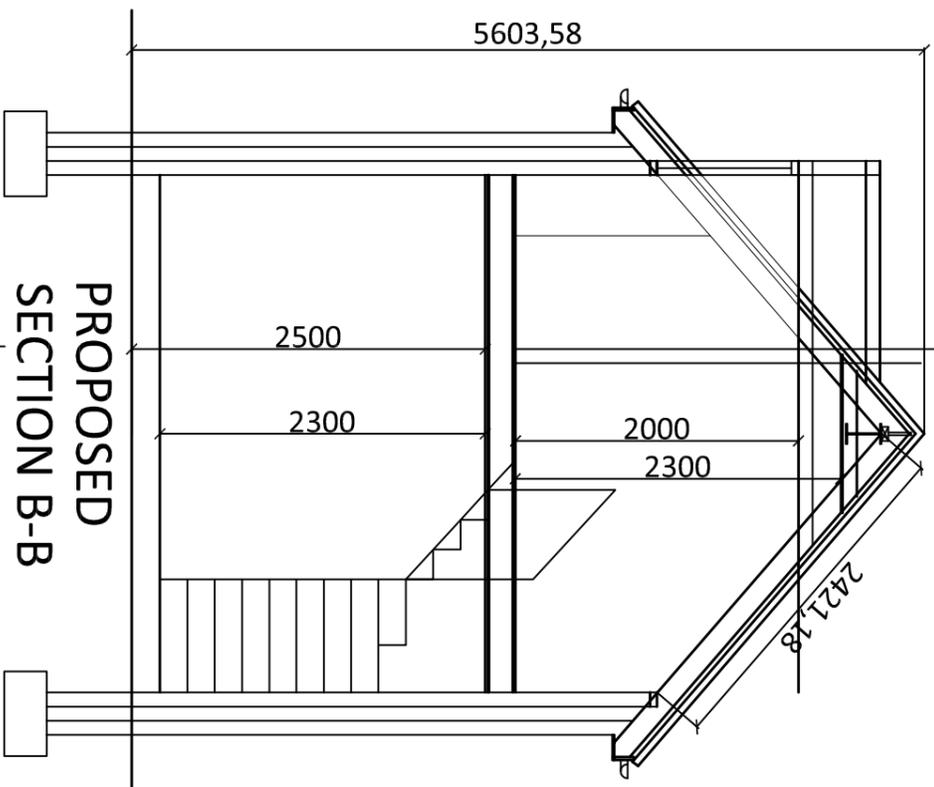

PROPOSED SECTION B-B

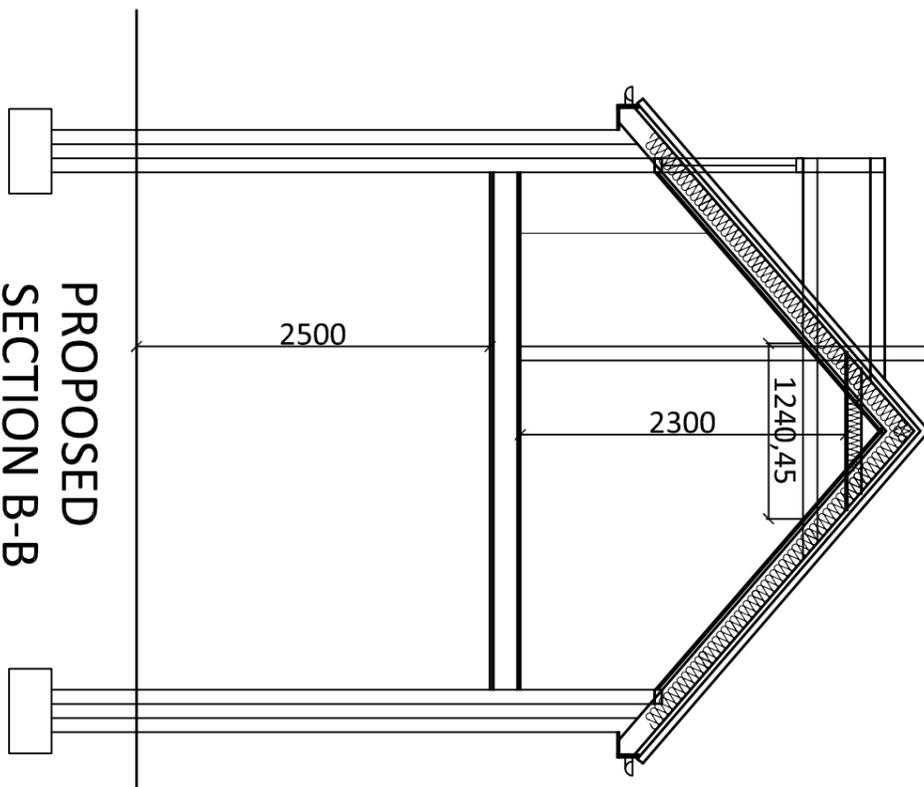

PROPOSED SECTION B-B