



FRONT ELEVATION




SIDE ELEVATION



REAR ELEVATION



SIDE ELEVATION

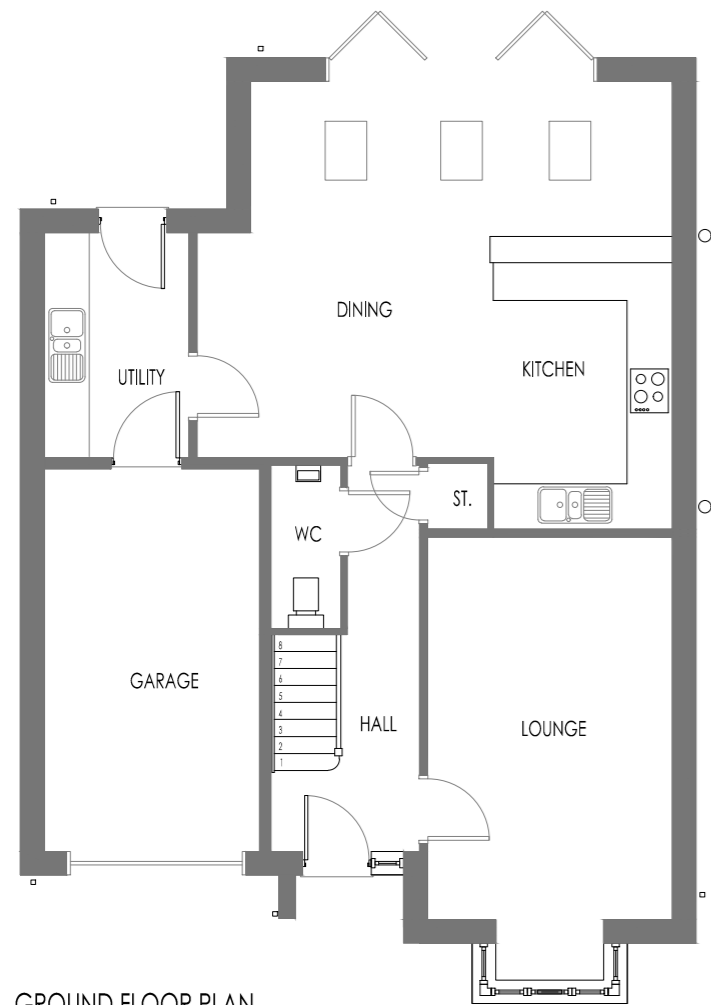

GROUND FLOOR PLAN



FIRST FLOOR PLAN

Riva Homes
A development by Riva Teakwood Limited

Development		UPPER HOYLAND ROAD
Location		BARNSELY
Marketing Name		
Drawing Title		THE BERKELEY PLANNING
Drawing Number		R18:UHR:BER:02
Revision	Scale	1:100 @ A2
-	Drawn By	DRH
	Date Started	23.05.18
Checked by	Date	JLB 23.05.18

Riva Teakwood Ltd - WI House - Unit C - Nepshaw Lane South
Morley - Leeds - LS27 7JQ - 0113 238 1220 - rivahomes.co.uk