

**DO NOT SCALE**

**NOTES**

**GENERAL NOTES**


a. THE TOPOGRAPHICAL SURVEY IS BASED ON INFORMATION PRODUCED BY HAYCOCK & TODD, JOB NO. S9417, FILE S9417-3D BARNSELY WEST.DWG, DATED MAY 2019. THE INFORMATION USED IN PREPARATION OF THIS AND ALL OTHER FORE CONSULTING DESIGNS AND DRAWINGS IS NOT WARRANTED. IT SHALL BE THE RESPONSIBILITY OF THE CONTRACTOR TO VERIFY ALL SURVEY INFORMATION PROVIDED AND REPORT ANY ANOMALIES TO FORE CONSULTING.

**DESIGN NOTES**

- ALL DESIGN AND WORKS TO COMPLY WITH CURRENT VERSION OF THE FOLLOWING DOCUMENTS:
  - DESIGN MANUAL FOR ROADS AND BRIDGES (DMRB);
  - SPECIFICATION FOR HIGHWAY WORKS (SHW);
  - MANUAL FOR STREETS (MFS); AND
  - BARNSELY METROPOLITAN BOROUGH COUNCIL (BMBC) DESIGN GUIDE AND SPECIFICATION.
- FOR PLAN AND HORIZONTAL ALIGNMENT DETAILS REFER TO DRAWING NO. 3062-100-030 TO 032.

**KEY**

- — EXISTING LEVELS
- — PROPOSED LEVELS
- PROPOSED CUT
- PROPOSED FILL

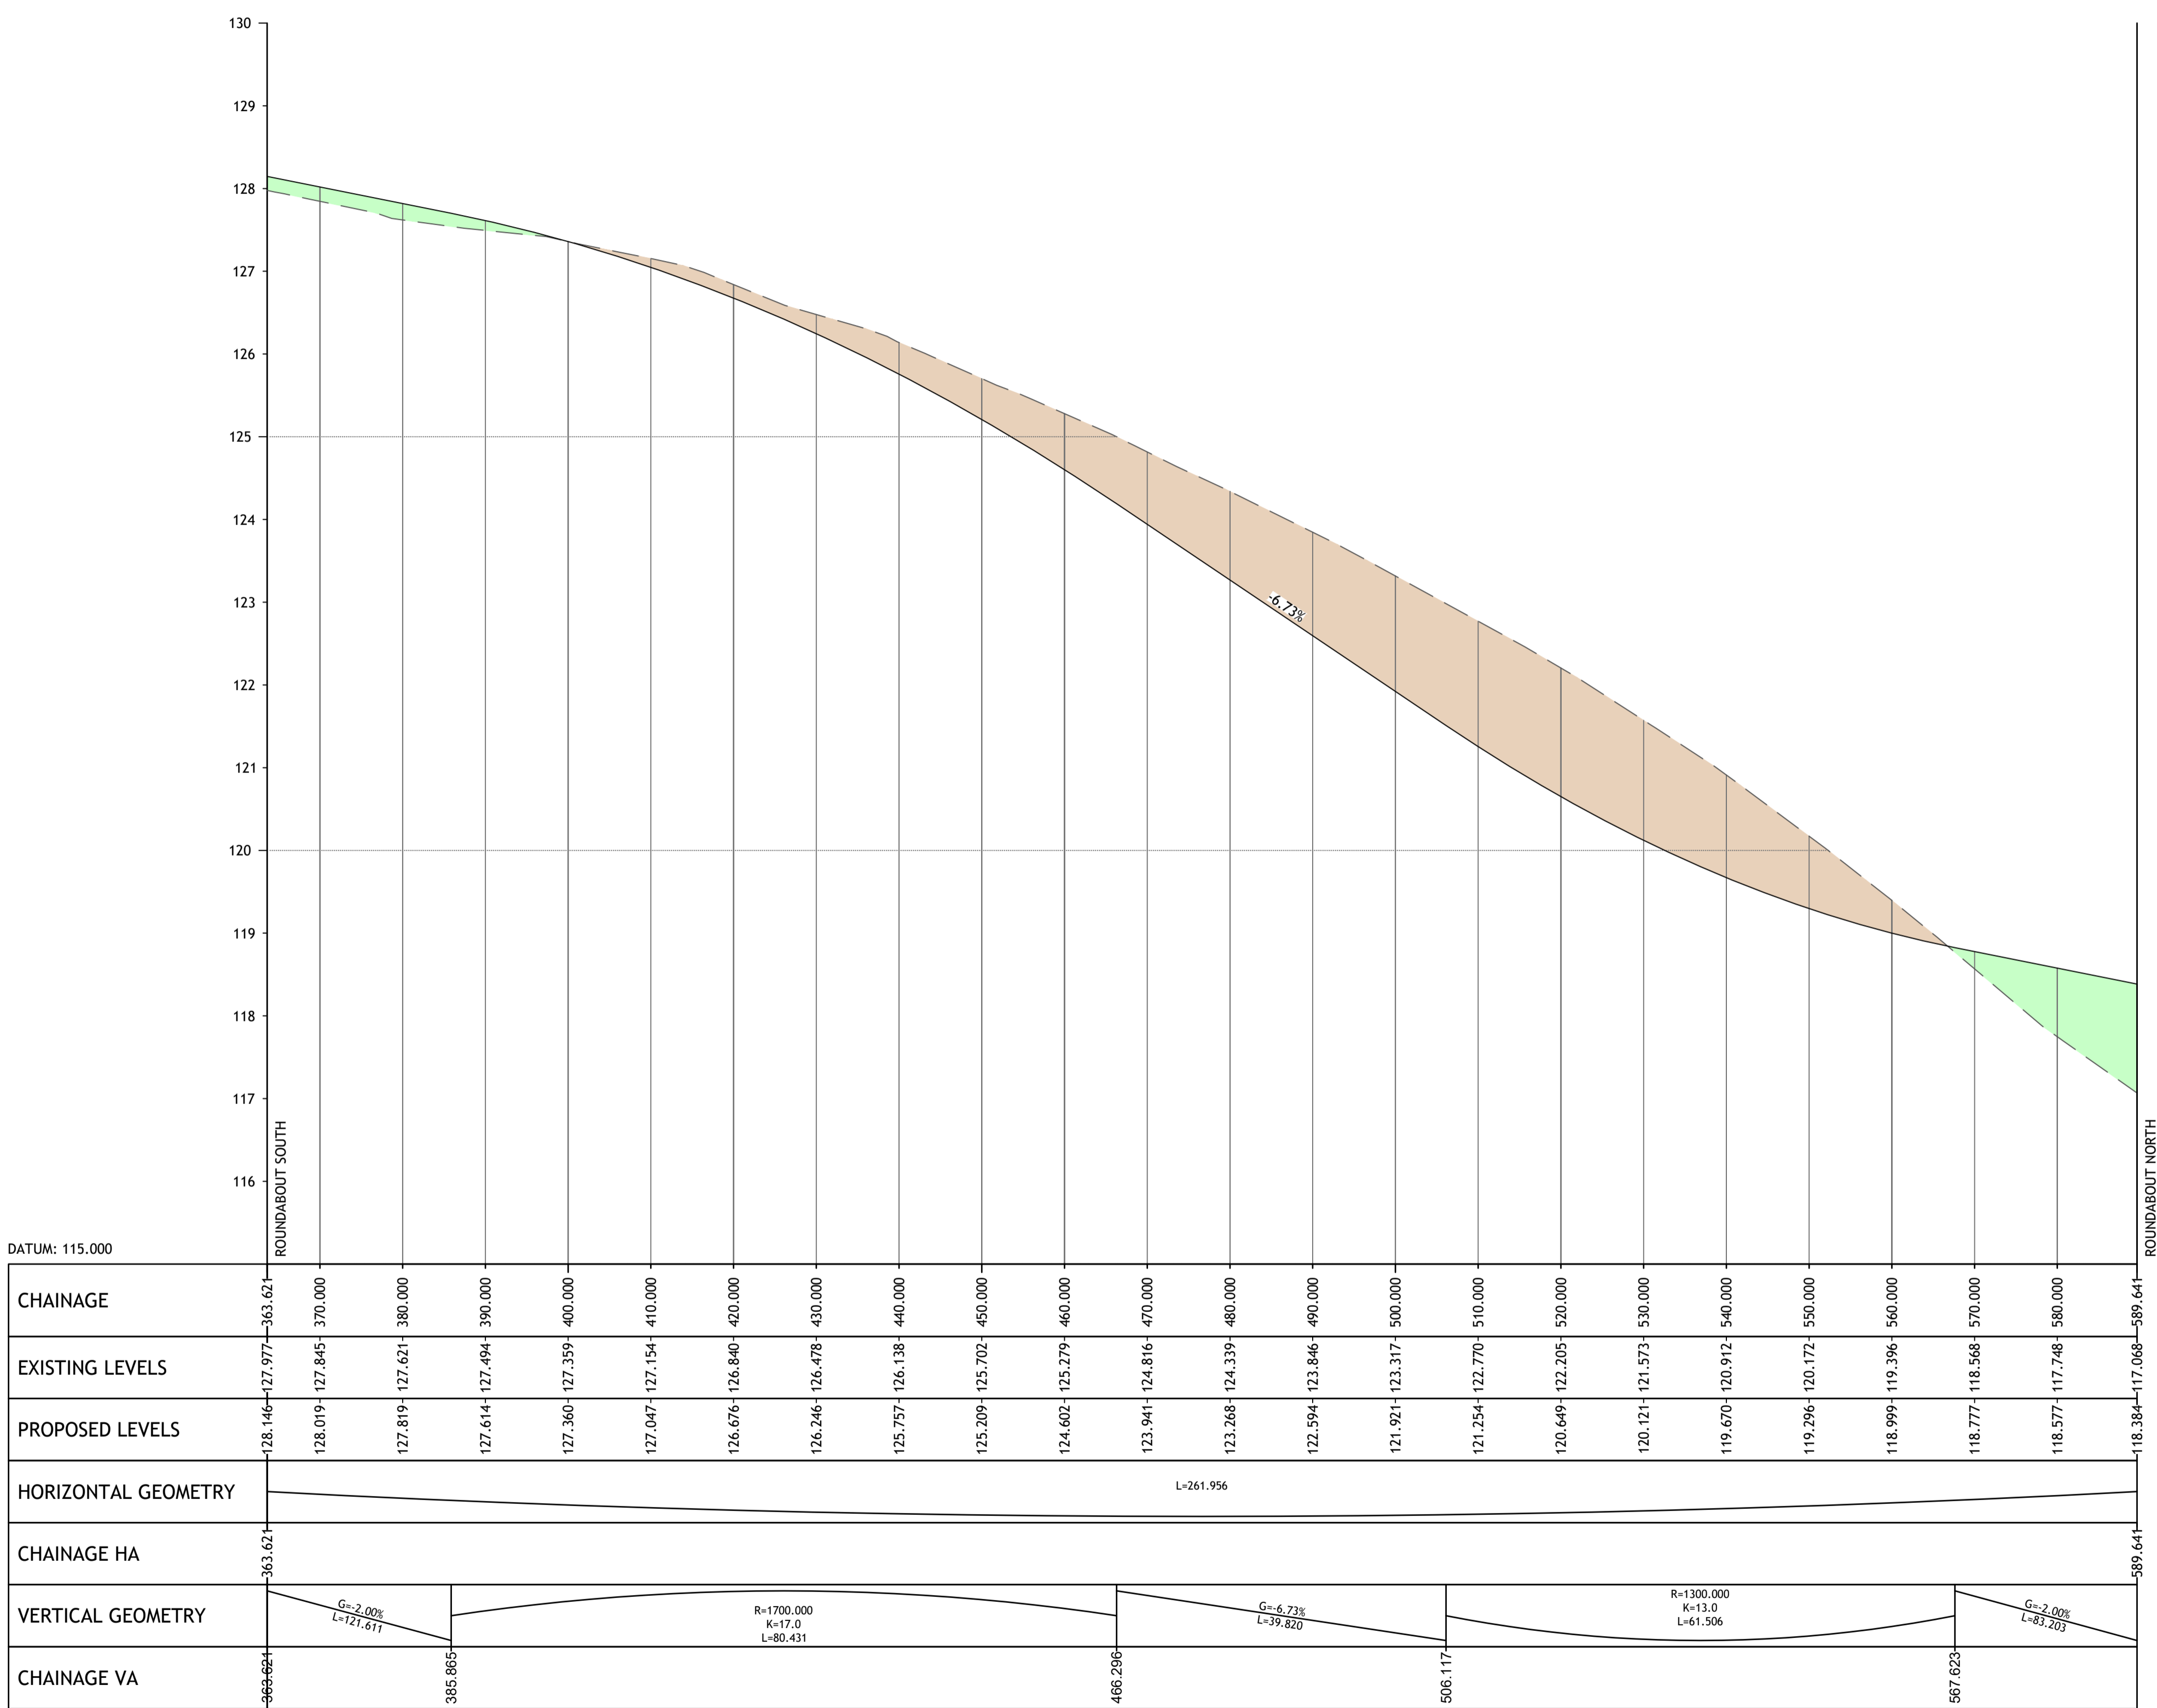

PROFILE NAME: LINK ROAD SECTION B  
SCALE: H 1:500, V 1:50

REV	DESCRIPTION	DATE	BY

Client:  
**STRATA STERLING BARNSELY WEST LTD**

Project:  
**BARNSELY WEST LINK ROAD**

Drawing Title:  
**LONGITUDINAL PROFILES  
LINK ROAD SECTION B  
SHEET 2 OF 5**

**PRELIMINARY**

Fore Consulting Limited  
1st Floor, 15 St Paul's Street  
Leeds  
LS1 2JG  
0113 2460204  
enquiries@foreconsulting.co.uk  
www.foreconsulting.co.uk



Drawn by ML	Checked by PI	Issue Date 20.11.2023	Scale AS SHOWN	Format A1
Job Number <b>3062</b>	Drawing Number <b>100-P-101</b>	Revision -		