






4 | HTA3 FRONT_Elevation
1 : 100

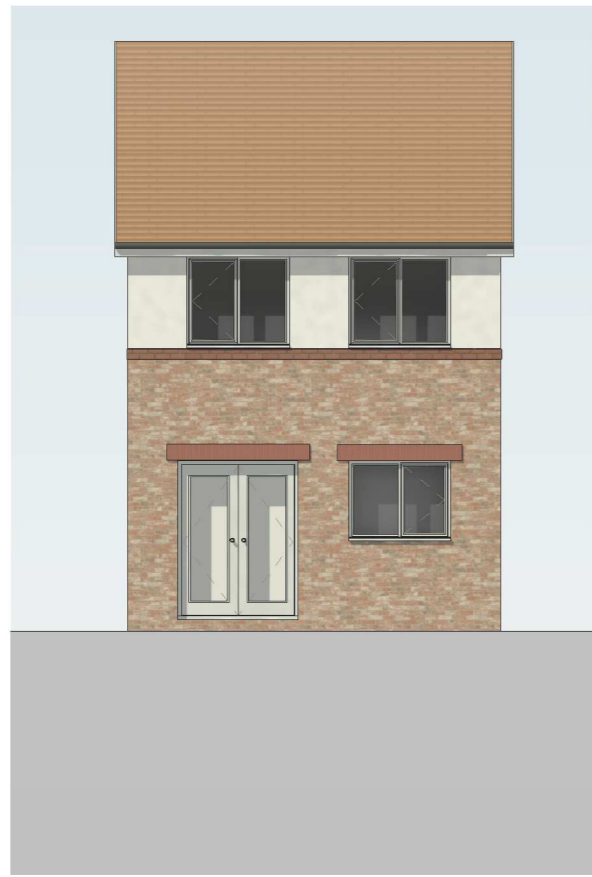


5 | HTA3 REAR_Elevation
1 : 100

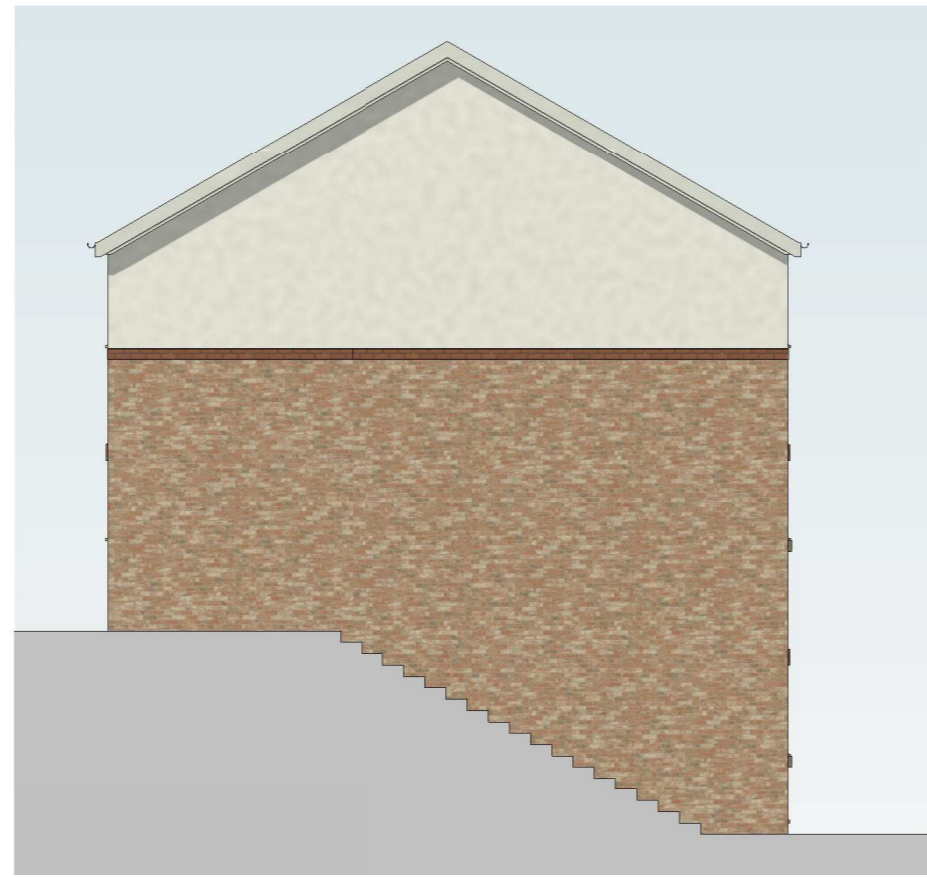


6 | HTA3 SIDE_Elevation
1 : 100

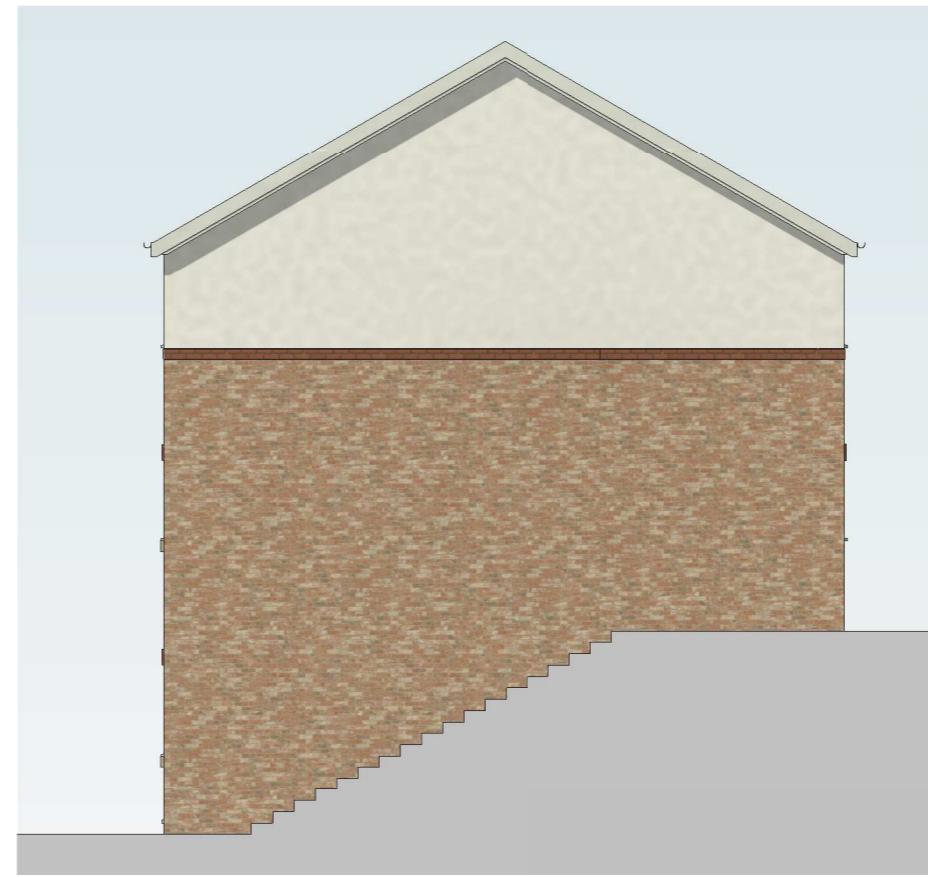


7 | HTA3 SIDE_Elevation2
1 : 100

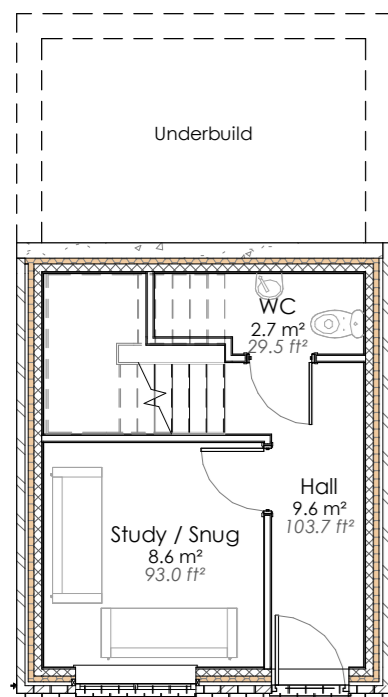


1 | *L00 - HTA3
1 : 100

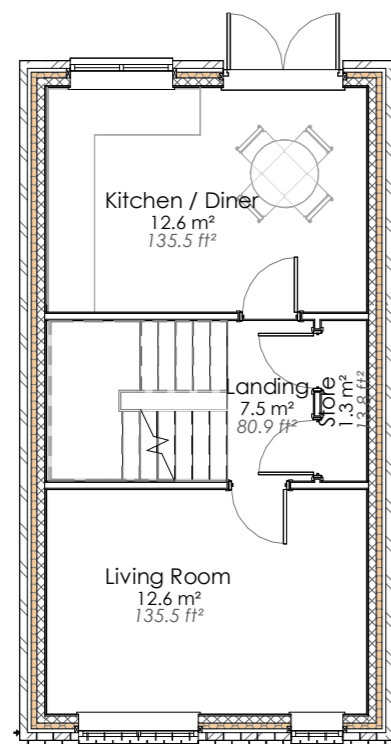


2 | *L01 - HTA3
1 : 100

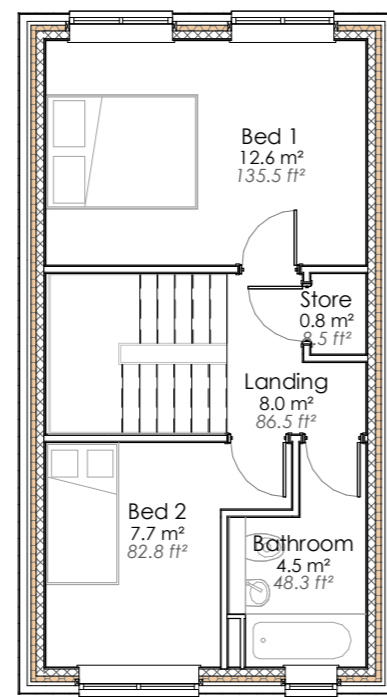

3 | *L02 HTA3
1 : 100

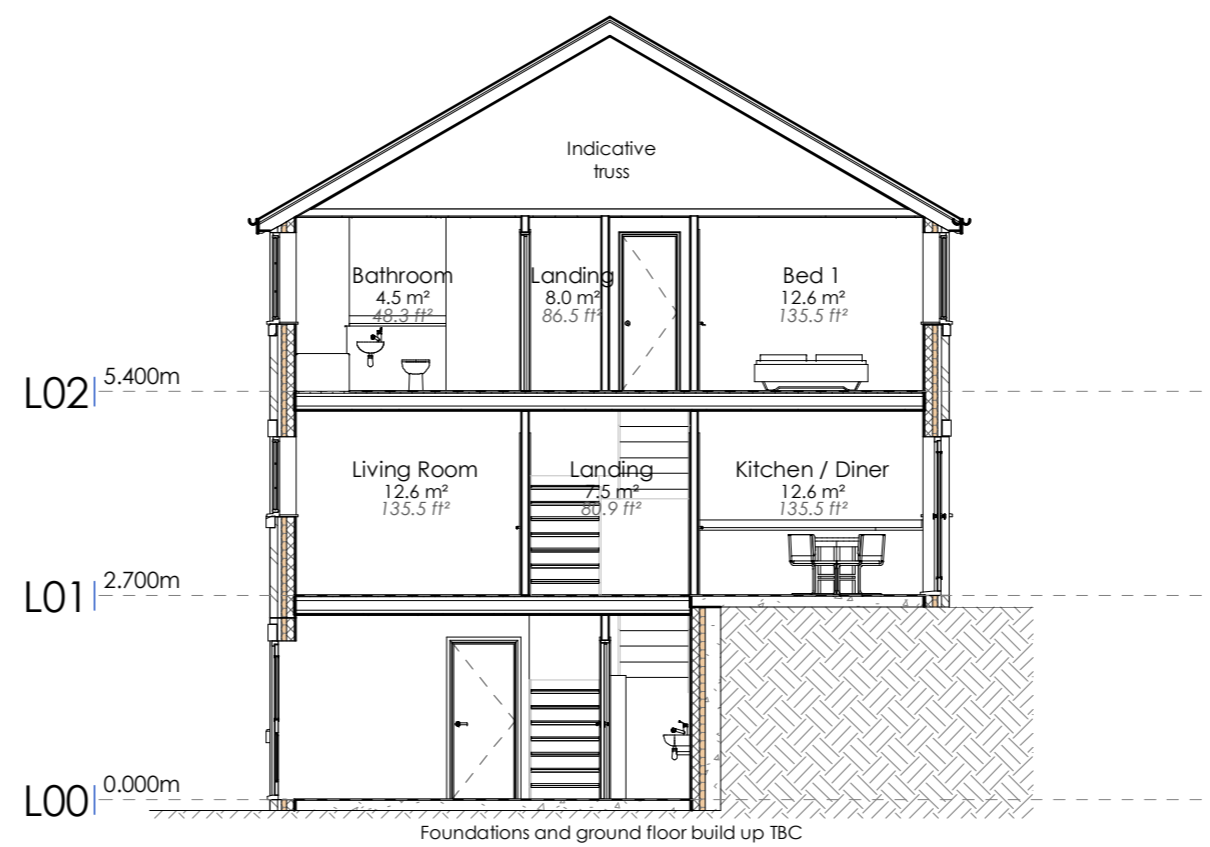

8 | HTA3 Section
1 : 100

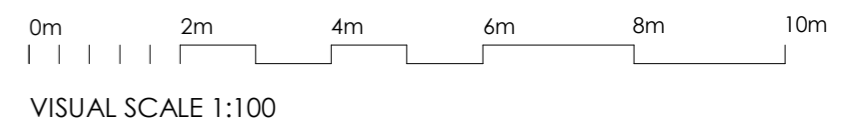

P1 16.05.22 OB SAN First Issue	
rev	description
ASGF	
House Type A3 - As Handing General Arrangement	
title: Garden Close Monk Bretton Barnsley S71 2DY	
client: ASGF	scale @A2 1 : 100
client ref: 0026-001	job ref: UPRN originator zone level type role drawing no revision ASGF-NIE-HTA3-ZZ-DR-A-20_113 P1

PL - Planning

Niemen Architects
Deck 2, The Waterscape
42 Leeds & Bradford Road
Kirkstall, Leeds, LS5 3EG
T: 0113 239 5400
office@niemen.co.uk



subject to structural review

DO NOT SCALE - ALL DIMENSIONS & LEVELS TO BE CHECKED ON SITE - THIS DRAWINGS IS COPYRIGHT