


Notes
 All dimensions to be checked on site
 Any discrepancies to be reported immediately to the Architect
 Drawing to be read in conjunction with all relevant design information, including Architects, Services, Civil and Structural Engineers drawings
 All existing site, tree, building and survey information has been compiled from different sources, including information supplied by third parties

NOT FOR CONSTRUCTION

Drawing Notes:
 This drawing has been produced utilising survey data from information supplied by a Third Party.
 MT Surveys Ltd Drawing Ref: 1001-170_FP-(A0)
 * Levels indicated with asterisk are current floor levels
 Please refer to the MT Surveys Ltd drawing for any survey information not indicated on this drawing

- Key Features:**
- 1 Mistal Feed Dividers
 - 2 Change in Floor Levels / Openings in Masonry Wall
 - 3 Timber Staircase to Higher Level

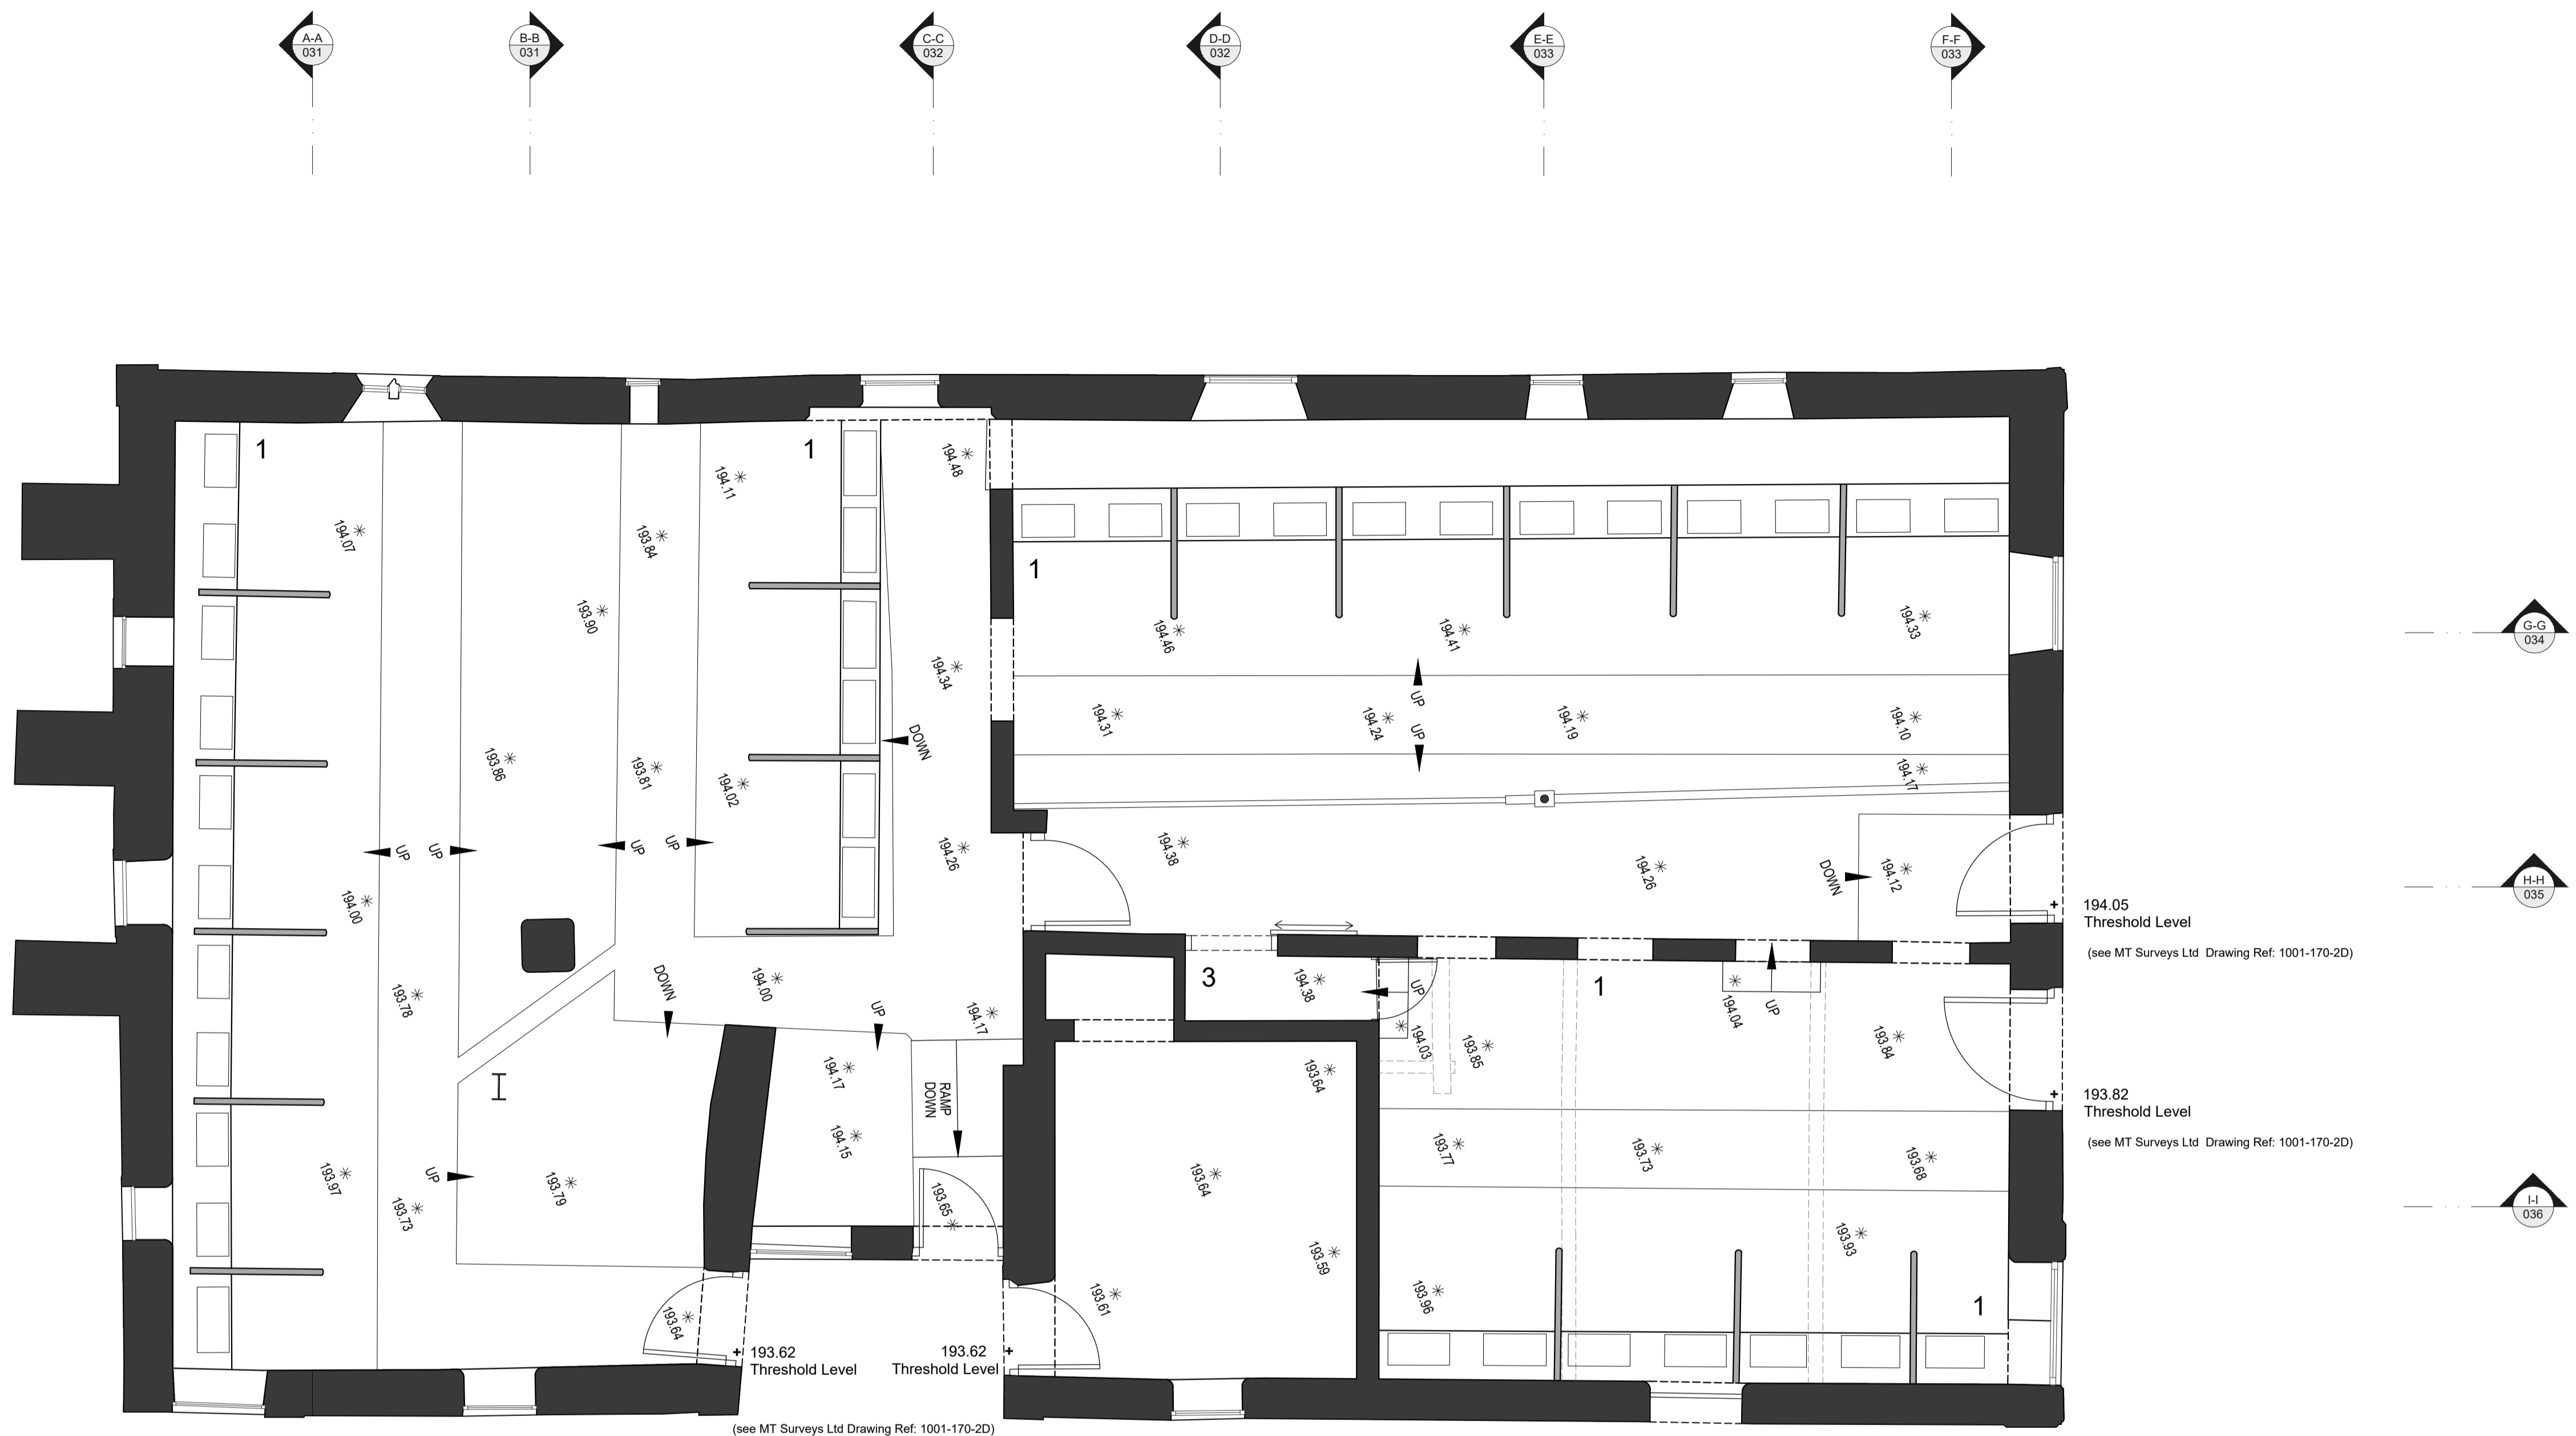

Rev 1 Existing floor / threshold levels noted
 2022.06.21 Drawing updated to 'Planning Issue' status

C1096 010 Rev 1	
TITLE	EXISTING DRAWING BUILDING 1 GROUND FLOOR LEVEL
SCALE	1:50 @ A1 / 1:100 @A1
PLANNING	

PROJECT REFURBISHMENT OF NETHER MILL BARN
 (GRADE II LISTED BUILDING)
 TO FORM NEW VETERINARY SURGERY
 BARNESLEY ROAD
 PENISTONE
 S36

CLIENT DONALDSONS VETS LTD

DAWSON WILLIAMSON
 ARCHITECTS

Bradford Edinburgh
 01274 551 300

info@dawsonwilliamson.co.uk