
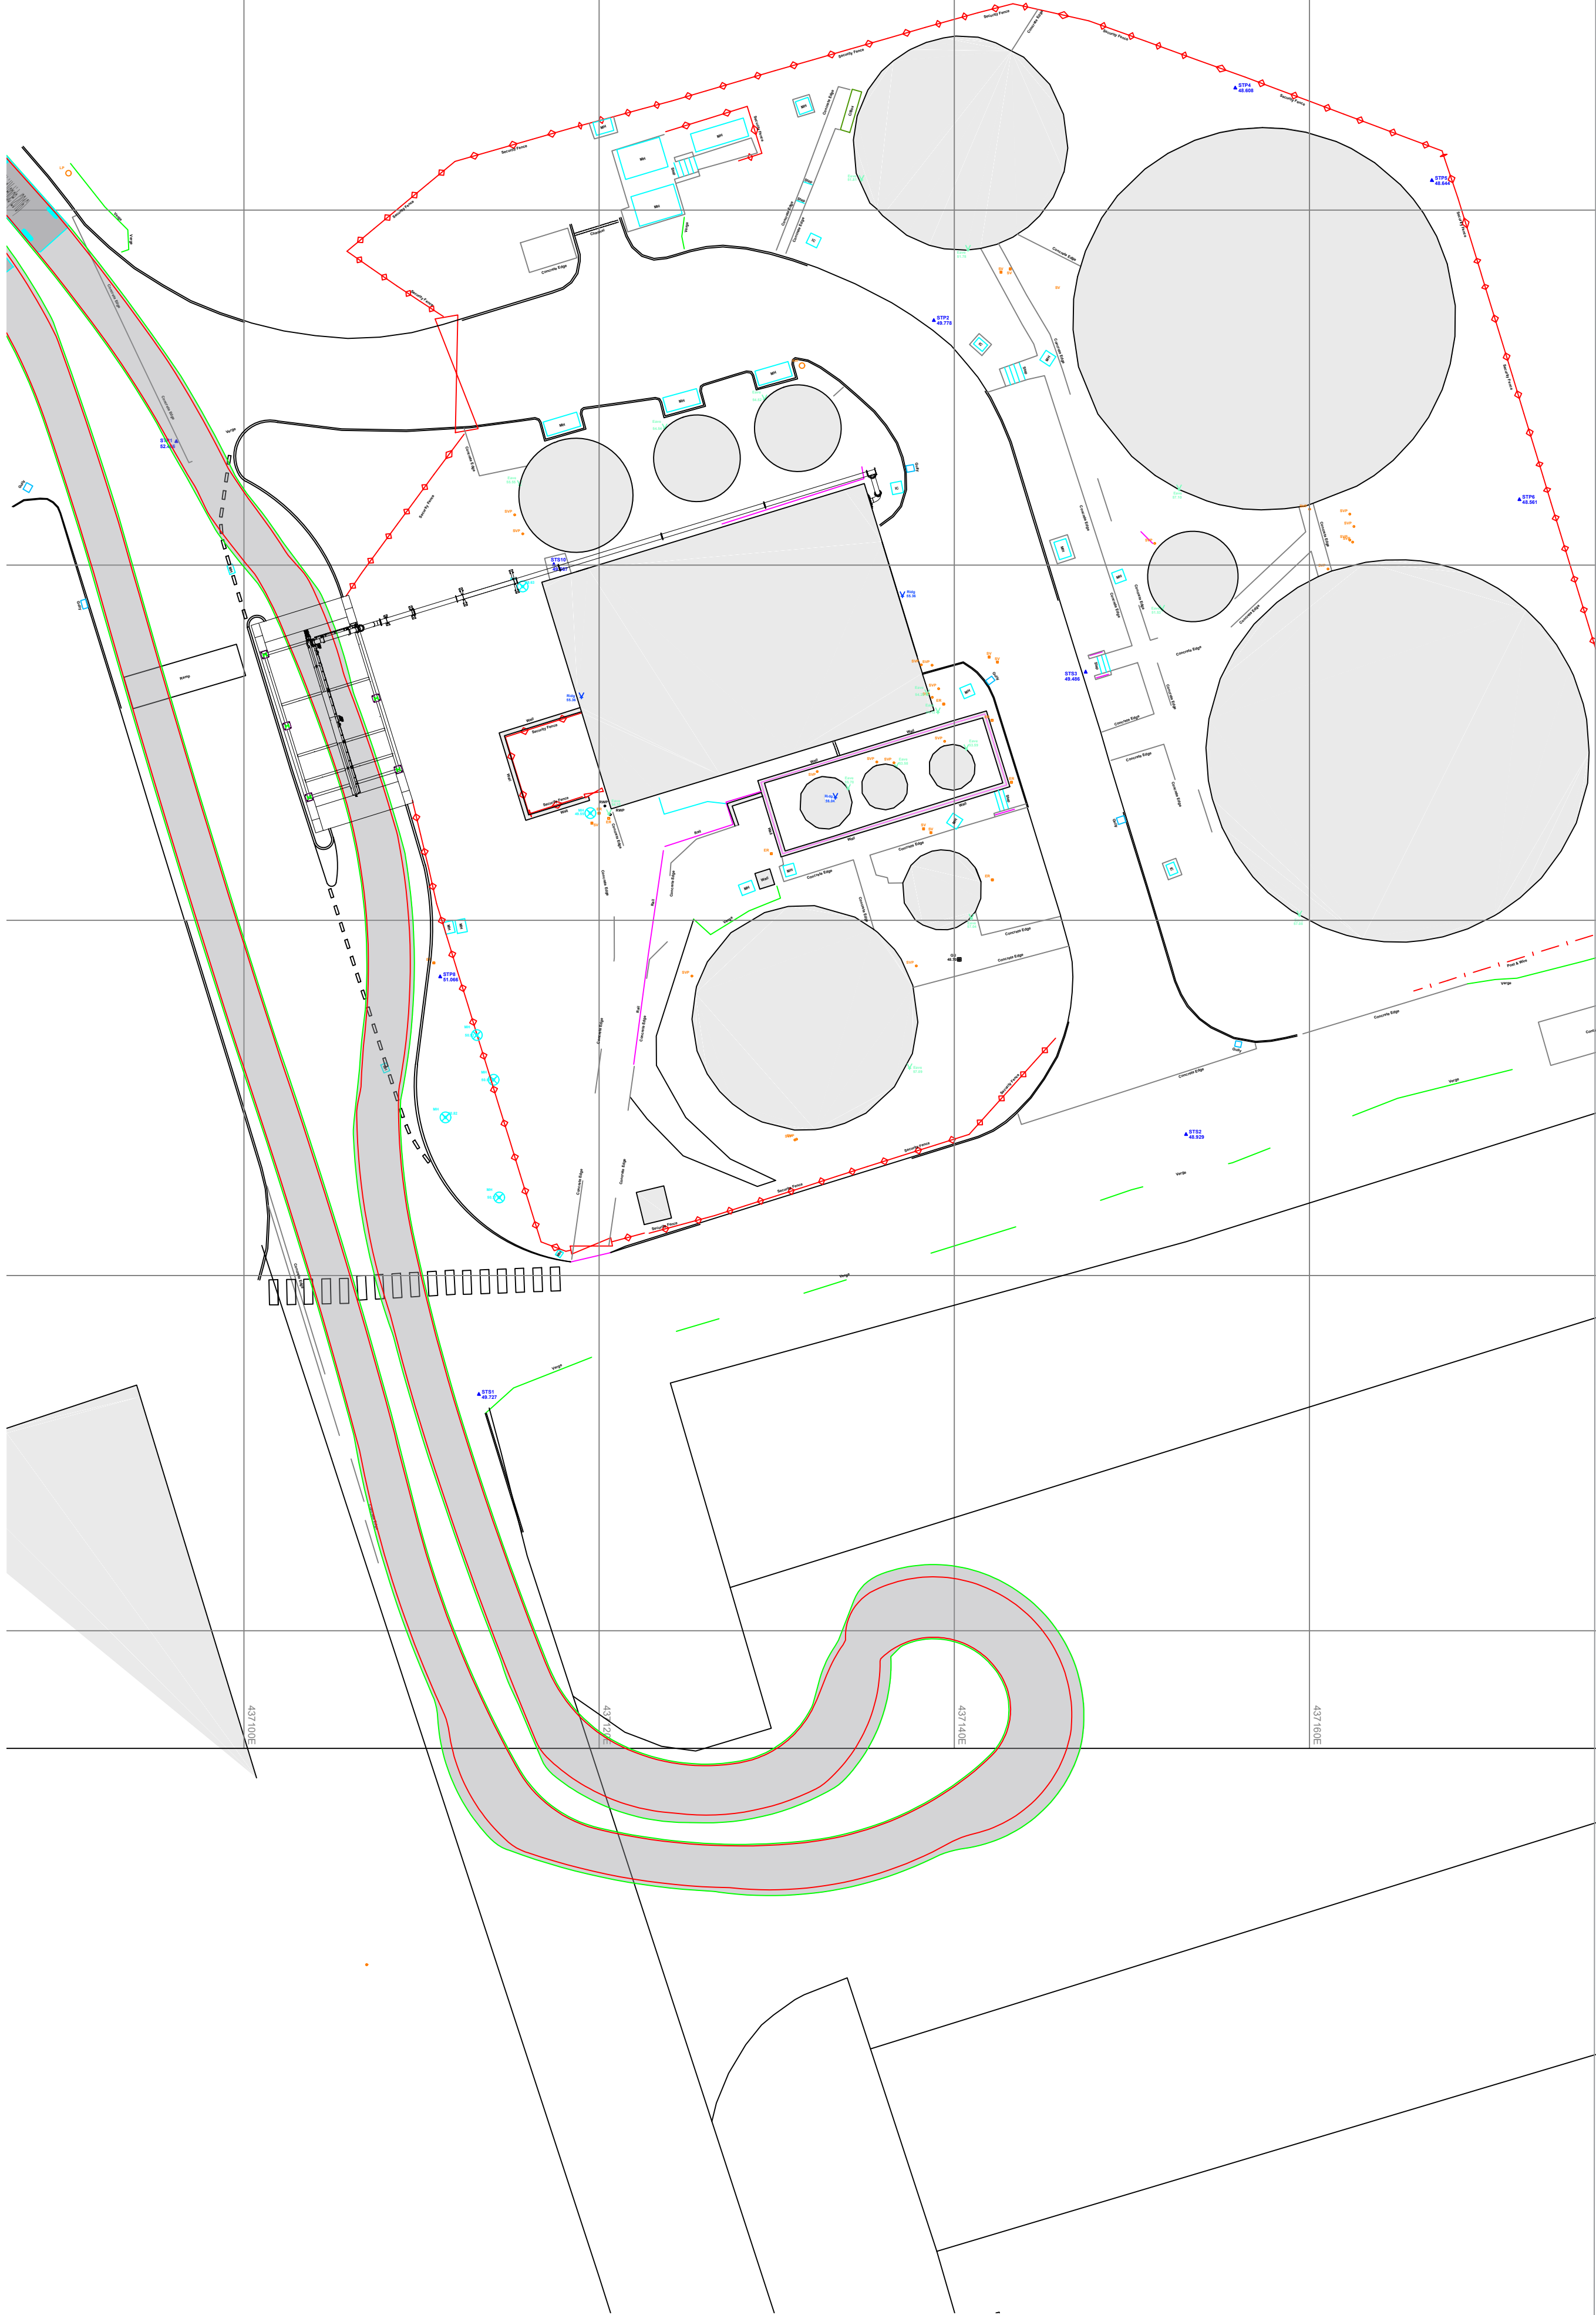


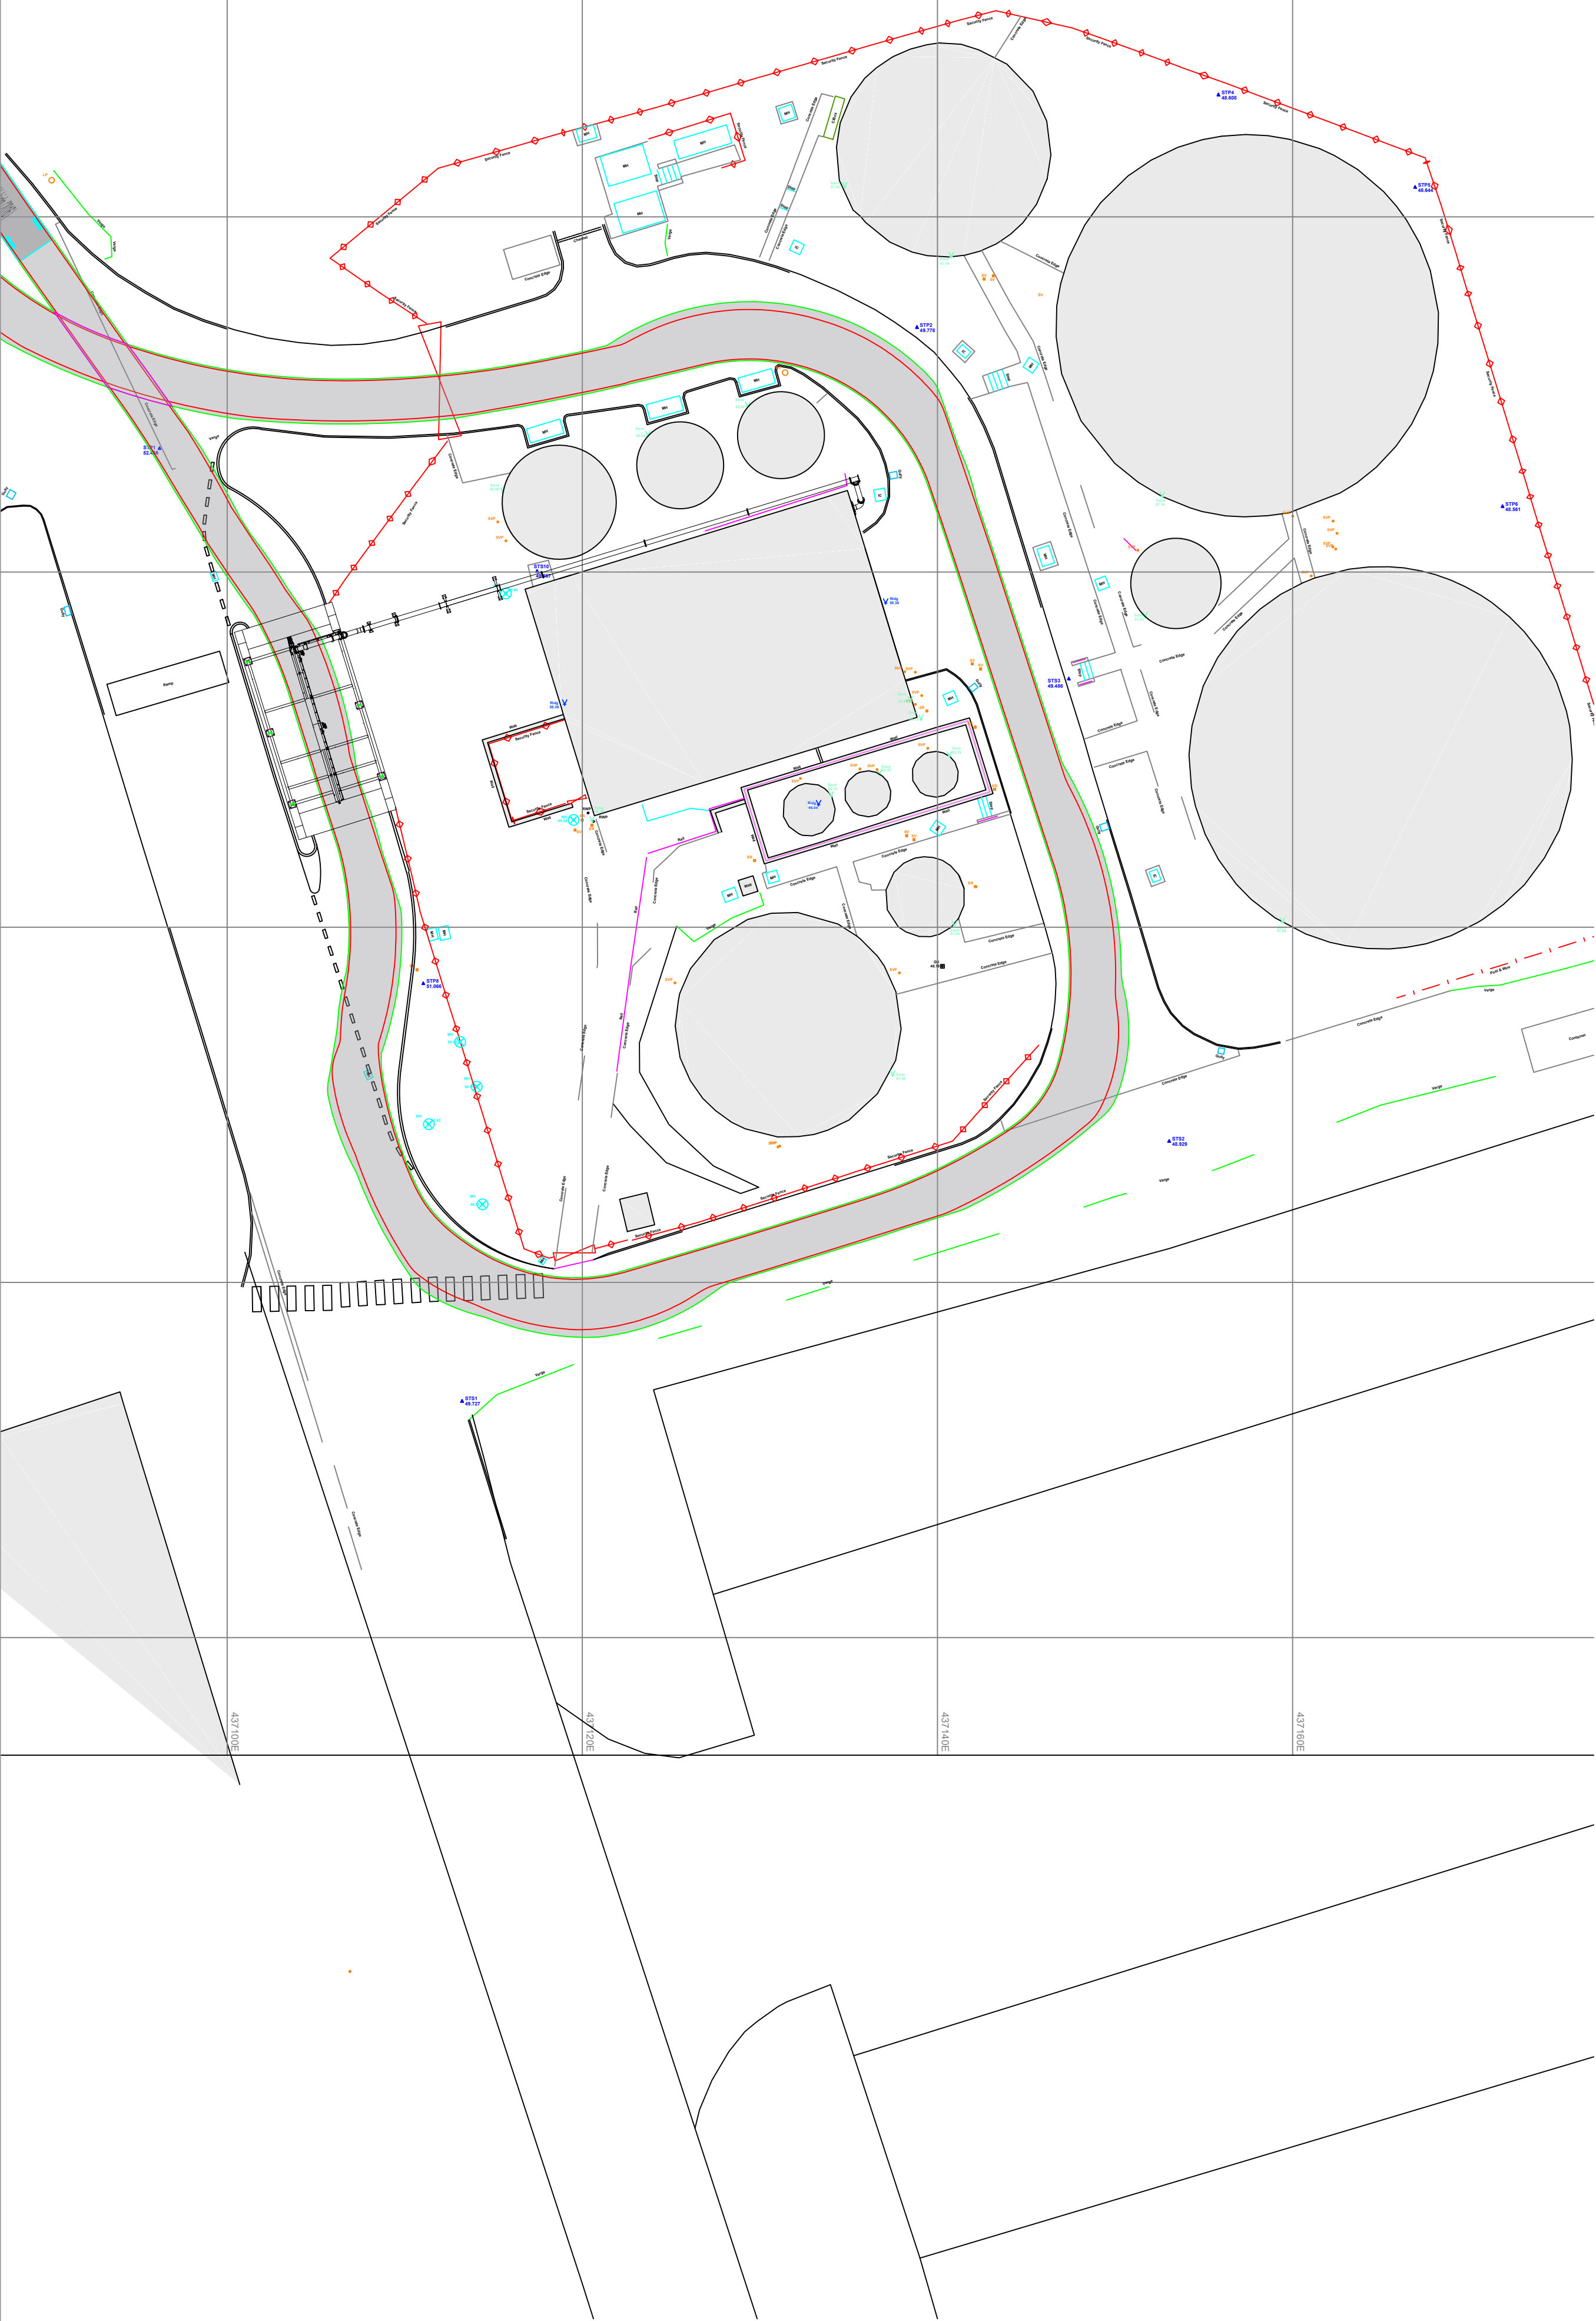

A	First Issue	06.05.2026

Revision Information

Date

Project

SCREW PRESS SLUDGE DEWATERER
PREMIER FOODS, BARNSLEY

Drawing Title

PROPOSED VEHICLE TRACKING 2 OF 2
RIGID VEHICLE

Date	Scale	Size	Rev
06.11.2024	1:250	A1	A

Drawing Number

26-017-GC-XX-ZZ-DR-A-0006

Suitability Status

A1 - Approved and accepted as stage complete

goodrich cutler | associates



info@goodrichcutler.com

T. 0116 254 4435

© The content of this drawing is its entirety are and remain copyright of Goodrich Cutler Associates Limited in perpetuity. Any reproduction, direct or indirect use of the whole or any part of this drawing must not be undertaken without prior and express written consent of Goodrich Cutler Associates Limited. DO NOT SCALE THIS DRAWING. All heights, dimensions and any other design information contained herein must be checked on the paper to execution. Goodrich Cutler Associates Limited will not be liable for any work carried out based upon the information herein without confirmation of prior on the checks having been carried out by any third party.