

rear (south east) elevation


white upvc frames

3.40



front (north east) elevation


light weight tiled roof
tile colour to match property

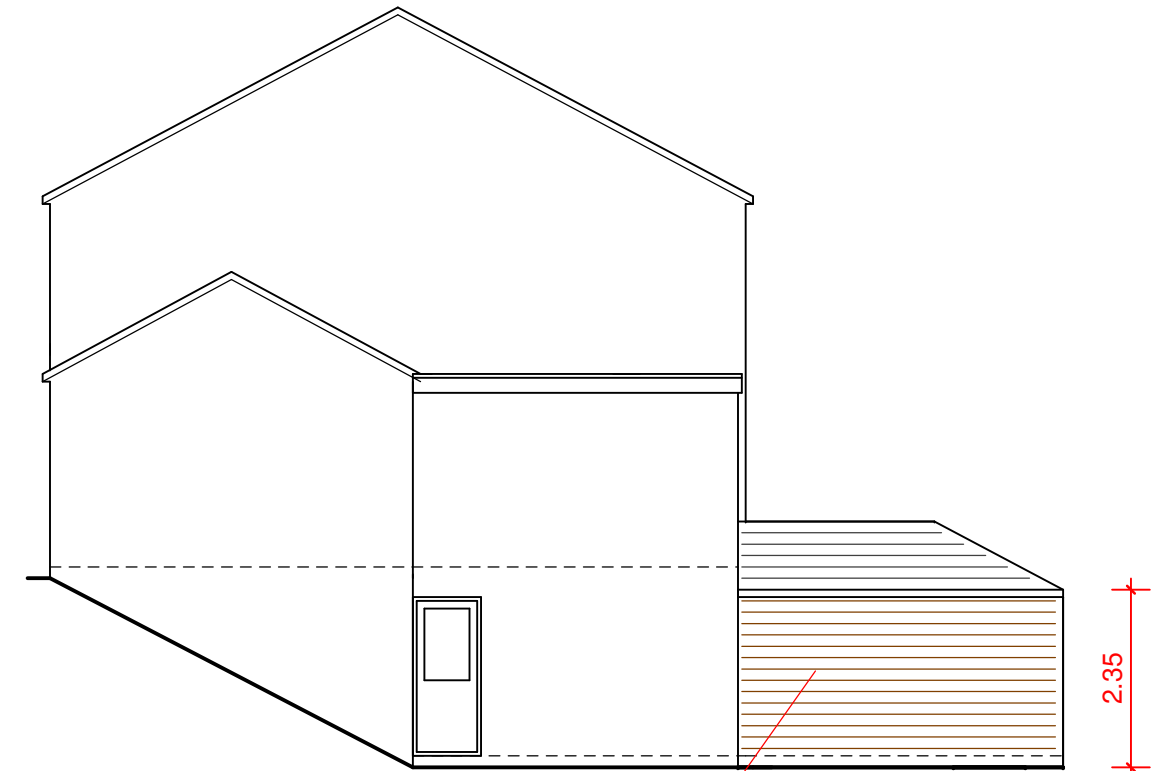


right (south west) elevation

brickwork to match property


2.35

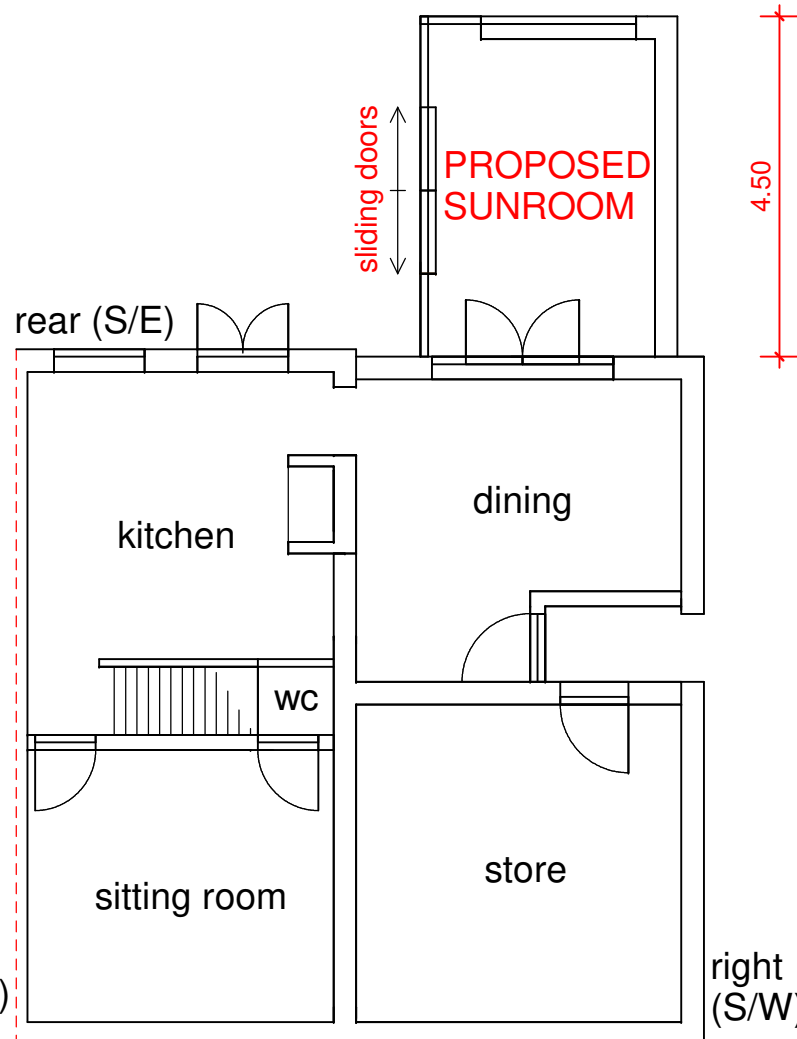

front (N/W)
LOWER GROUND FLOOR LEVEL

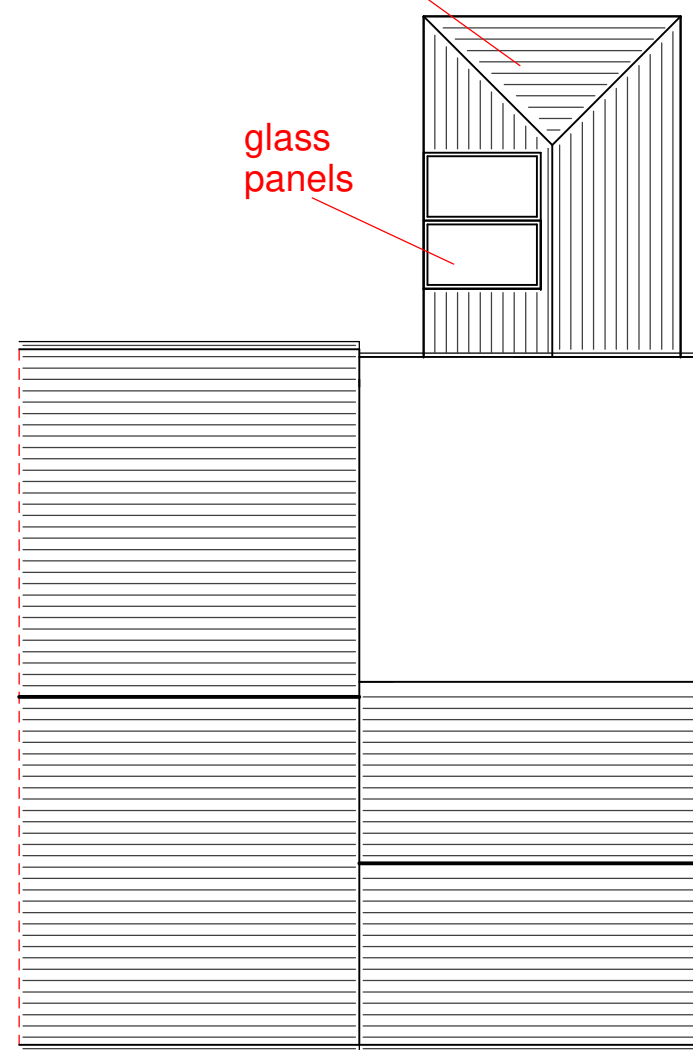

ROOF PLAN

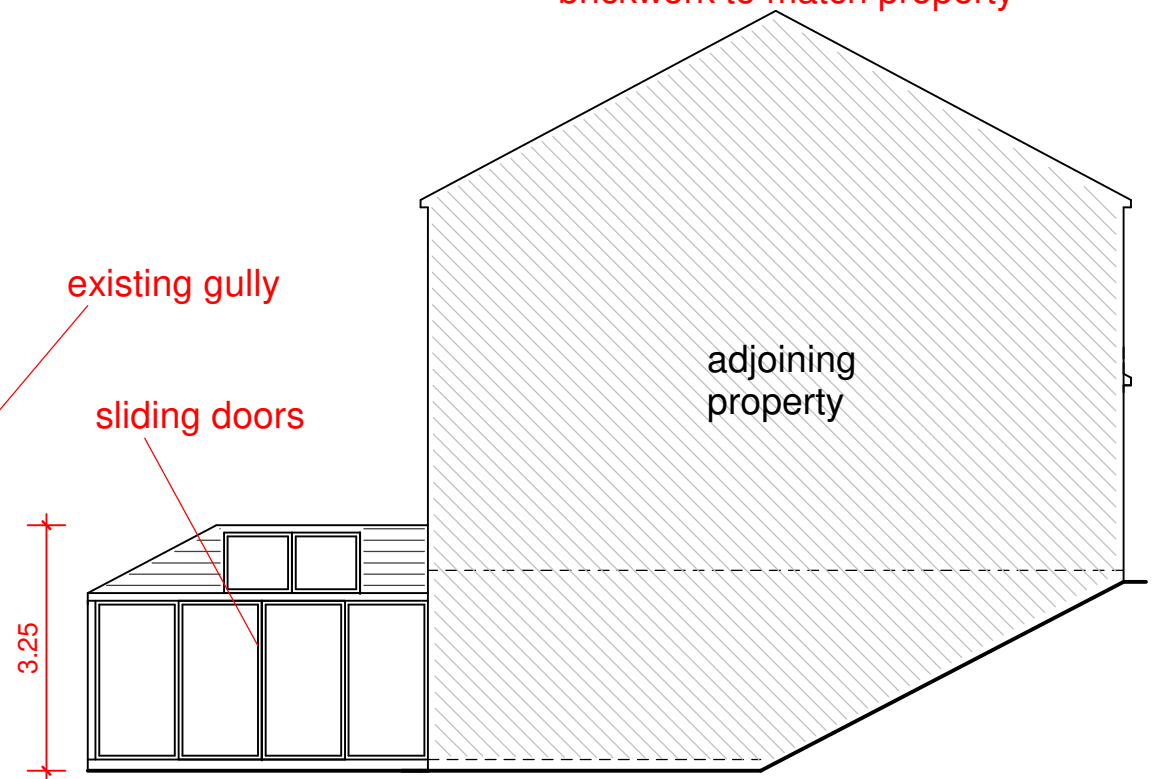

left (north east) elevation

PROPOSED REAR SUNROOM
width 3.4m, projection 4.5m, hgt to eaves 2.35m, hgt to ridge 3.25m
brickwork to match property, frames white upvc, sliding doors, glazing clear
light weight tiled roof, tile colour to match property,
drainage to existing gully, boundary wall & fence hgt to remain same