


Proposed - South Stand Plan

Refer to ID package for internal layout, furniture specification and finishes.

All curtain walling on south elevation to be removed and replace like-for-like, with the exception of the new ticket office and main reception. Frames to be finished with powdercoated paint finish - colour to be confirmed.

Existing curtain walling to be removed in this location and replaced with dwarf brick wall with glazing above. Glazing to be divided into 6 units and have pass through, mic / speaker system at each window with stainless steel counter

Cantilevered canopy to be installed above new ticket office. Canopy to be formed from steelwork secured back to existing building to the engineers design. Canopy front and soffit to be clad in powdercoated metal - spec to be developed. Roof to receive weather resistant finish on suitable substrate all to be hidden behind box section and fall back towards building with box gutter to direct surface water to new RWP's.

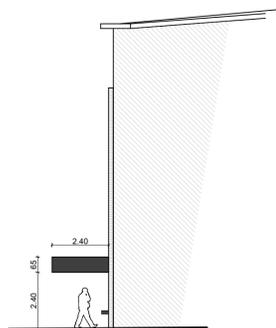

Proposed - Side Elevation



Proposed - South Stand Front Elevation

NOTES
Check all dimensions on site. Do not scale from this drawing. Report any discrepancies and omissions to HLM Architects. This Drawing is Copyright ©

DESIGN/SKETCH DESIGN
Unless stated otherwise, the designs shown are subject to detailed site survey, investigations, and legal definition, the CDM Regulations, and the comments and / or approval of the various relevant Local Authority Officers, Statutory Undertakers, Fire Officers, Engineers and the like. They are copyright, project specific and confidential and no part is to be used or copied in any way without the express prior consent of HLM Architects.

PHOTOCOPIED/SCANNED INFORMATION
NB This drawing is based on photocopied / scanned information liable to distortion in scale.

AREA CALCULATIONS
NB The areas shown are approximate only and have been measured off preliminary drawings as the likely areas at the current state of design using the stated option from the Code of Measuring Practice, 4th edition. RICS/SIVA. These may be affected by future design development and construction tolerances, or the result of surveys for existing buildings. Take account of these factors before planning any financial or property development purpose or strategy and seek confirmation of latest areas before decision making.

3RD-PARTY INFORMATION
NB This drawing includes information provided by independent surveyors and/or consultants, to whom all queries shall be made. HLM Architects can accept no liability for its content or accuracy.

P03	Issue for Planning	24.04.25	JH	NB
P02	Issue for Tender	07.03.25	JH	NB
P01	Issue for Review and Comment	06.02.25	JH	NB
Rev	Description	Date	By	Chk

Revisions	Suitability
Project	SO - for Information

South and East Stand Alterations

Client

Barnsley FC

South Stand Proposed Plan and Elevation

Drawing No.	Revision
BFC-HLM-XX-01-D-A-0005	P03

Scale	Drawn
1:150 @A1	JH
Date	Checked
06 February, 2025	NB



© HLM Architects
The Ruskin Building
Tudor Square
Sheffield S1 2LA

www.hlmarchitects.com
T. +44 (0) 114 263 9600
F. +44 (0) 114 263 9650
sheffield@hlmarchitects.com