
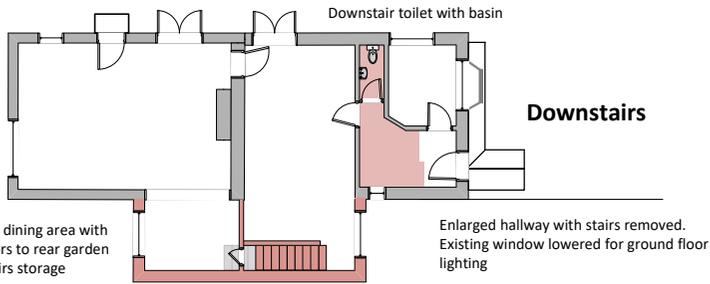


Mr Richard Hindmarsh
 94 Church Hill
 Royston
 S71 4NG


PROPOSED PLANS AND ELEVATIONS
 1:50 Sep 25 Rev B

Layout

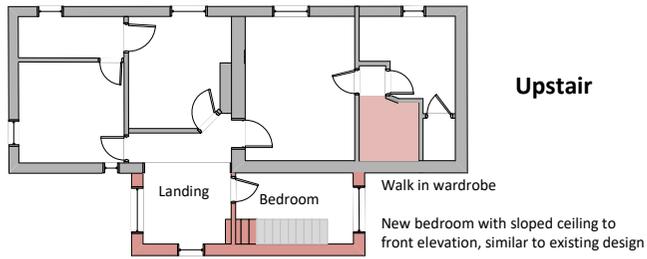


Plan View Roof

Asymmetric pitched roof integrated into existing split height roof. To match existing slate tiles

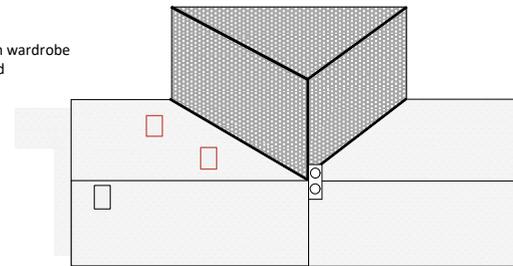

Side / West Elevation

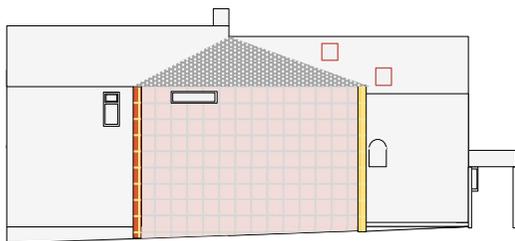

Brick corner on rear
 Block and render on center and rear to match existing German Smear effect
 Stone corner and finish on front elevation



Front / South Elevation



Side / East Elevation



Rear / North Elevation

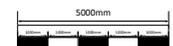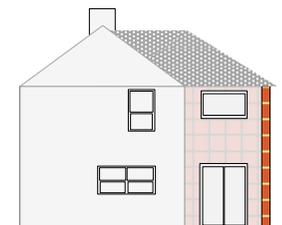

Revision B.
 Hipped roof added to extension.
 Extension gutter line raised to match brick level on northern side (to allow for internal height above stair under the new hipped roof.