




18,030 Wood Walk, Hoyland, Barnsley
Residential development of 83no. dwellings
January 2023

Hard Landscaping Proposals
2021/1150v

Revision A - Block paving specification changed - 23/10/23

BLOCK PAVING TO DRIVEWAYS ON PLOTS

Marshall's Standard Block Paving 200x100mm
Brindle

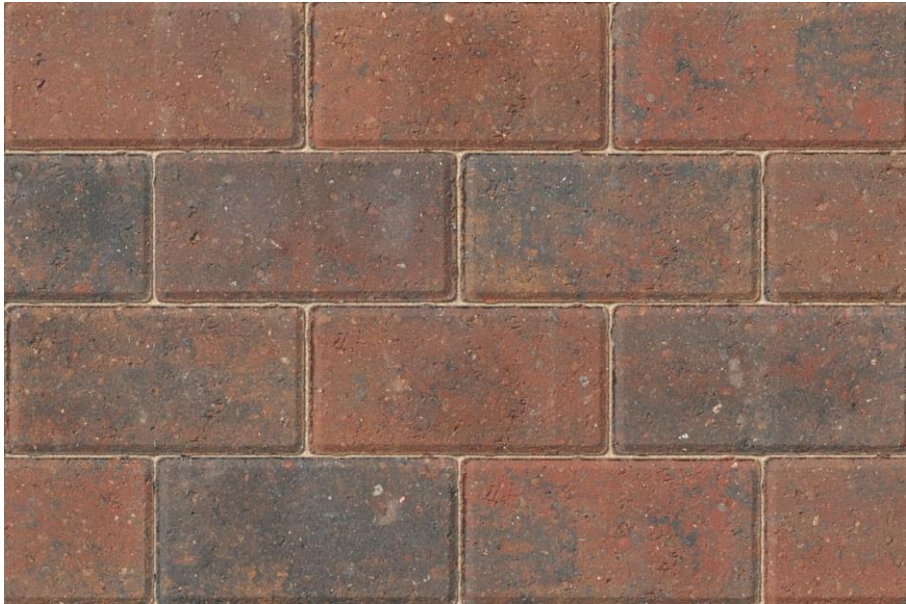

Specifications



Standard Block Paving 200 x 100 x 50mm	
Colours Available	Brindle (BRI)Charcoal (CH)Bracken (BRA)Sunrise (SR)Buff (B)Natural (N)
Finish	Textured
Pack Type	Single Size
Length (mm)	200
Width (mm)	100
Thickness (mm)	50
Pack Size (m²)	9.76
No Items/Pack	488
Jointing Compound Included	No

Due to the nature of this product and the manufacturing process, some variation may occur. Where images are viewed online or in printed material, we cannot guarantee that the colours shown directly reflect the colours of the actual product.

- Mix blocks from a minimum of 3 of packs (if possible) to ensure the correct colour blend.
- Take blocks from vertical columns rather than horizontal layers unless otherwise stated.
- Marshall's concrete block paving is manufactured at different factories therefore colour may vary slightly across these works of manufacture.
- Jointing sand should be introduced before the initial vibration and a rubber-faced matting on the vibrating plate should be used.

PAVING SLABS TO PATHS & PATIOS ON PLOTS

Oakdale Greenscaping – Centurion Buff 450x450mm

PAVING | CENTURION



The Old Brewery
High Court
Leeds
LS2 7ES

info@enjoy-design.co.uk
0113 242 3622

www.enjoy-design.co.uk