


A635

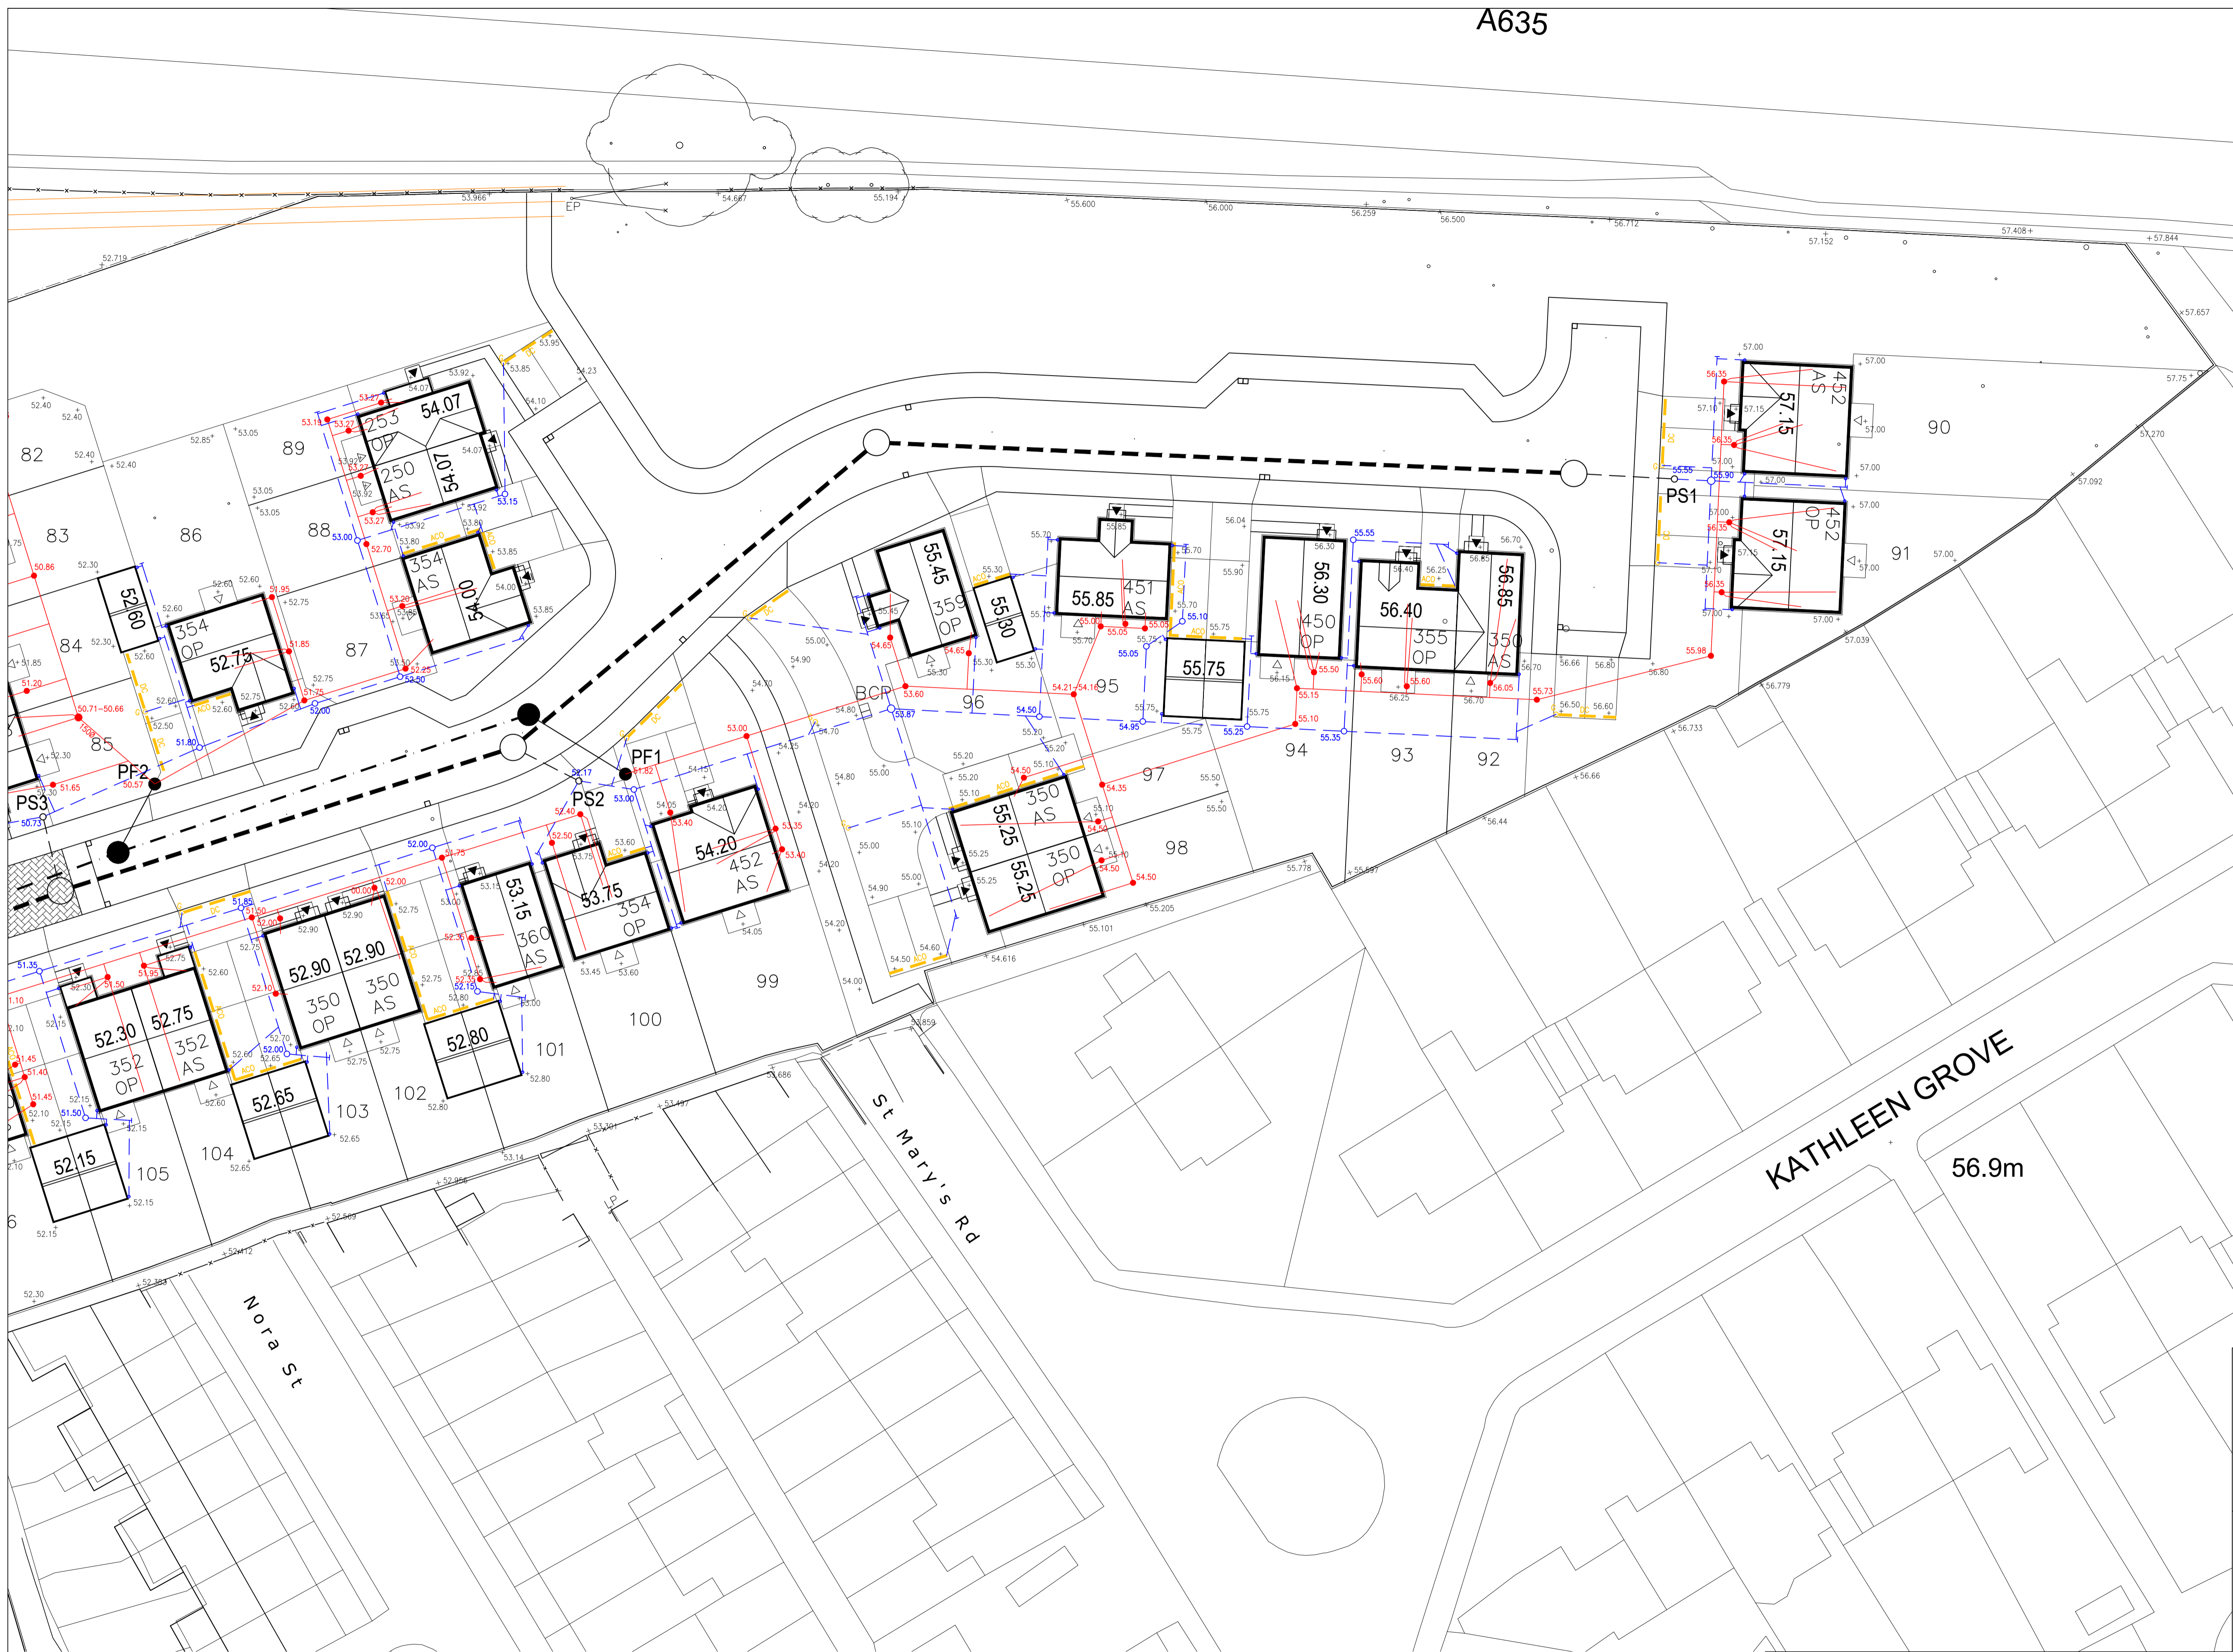

+ 26.25	PROPOSED GROUND LEVEL
— 25.65	DOMESTIC SURFACE WATER DRAINAGE
— 25.35	DOMESTIC FOUL WATER DRAINAGE

NOTATION	DESCRIPTION
— DS/ACO	DISHED CHANNEL/ACO WITH GULLY AT DRIVEWAYS
○	450MM DIA ACCESS CHAMBER - SW
○	600MM DIA ACCESS CHAMBER - SW
●	450MM DIA ACCESS CHAMBER - FW
●	600MM DIA ACCESS CHAMBER - FW

NOTE ALL PATIOS TO HAVE 25MM NOMINAL FALLS AWAY FROM THE PROPOSED DWELLING

NOTE LOCATION OF ANY LAND DRAINAGE TO BE SPECIFIED SOLELY BY GLEESON HOMES CONSTRUCTION

1. All work to be in accordance with the current Building Regulations 2. Only written dimensions to be used 3. Discrepancies and abnormalities to be reported 4. If in doubt Ask

KATHLEEN GROVE
56.9m

St Mary's Rd

Nora St

Revision:

James Eaton Design Ltd
 Design Consultant 1992-2023
 Development • Highways • Drainage
 Stoneycroft, Brackenhill, Ackworth,
 Pontefract, West Yorkshire WF7 7BG.
 Tel. 07973 731921
 e-mail james@jameseatondesign.co.uk

A1

Client:
Gleeson Homes

Site: **Lockwood Road, Goldthorpe.**

Title:
Domestic Drainage
 Sheet 4.

Date: June 2023 Scales: 1/250 Drawing No. 23/773/10592

Copyright © James Eaton Design Limited 2023. All Rights Reserved. Any unauthorised copying or reproduction of this drawing without the consent of the Company will constitute an infringement of copyright.