


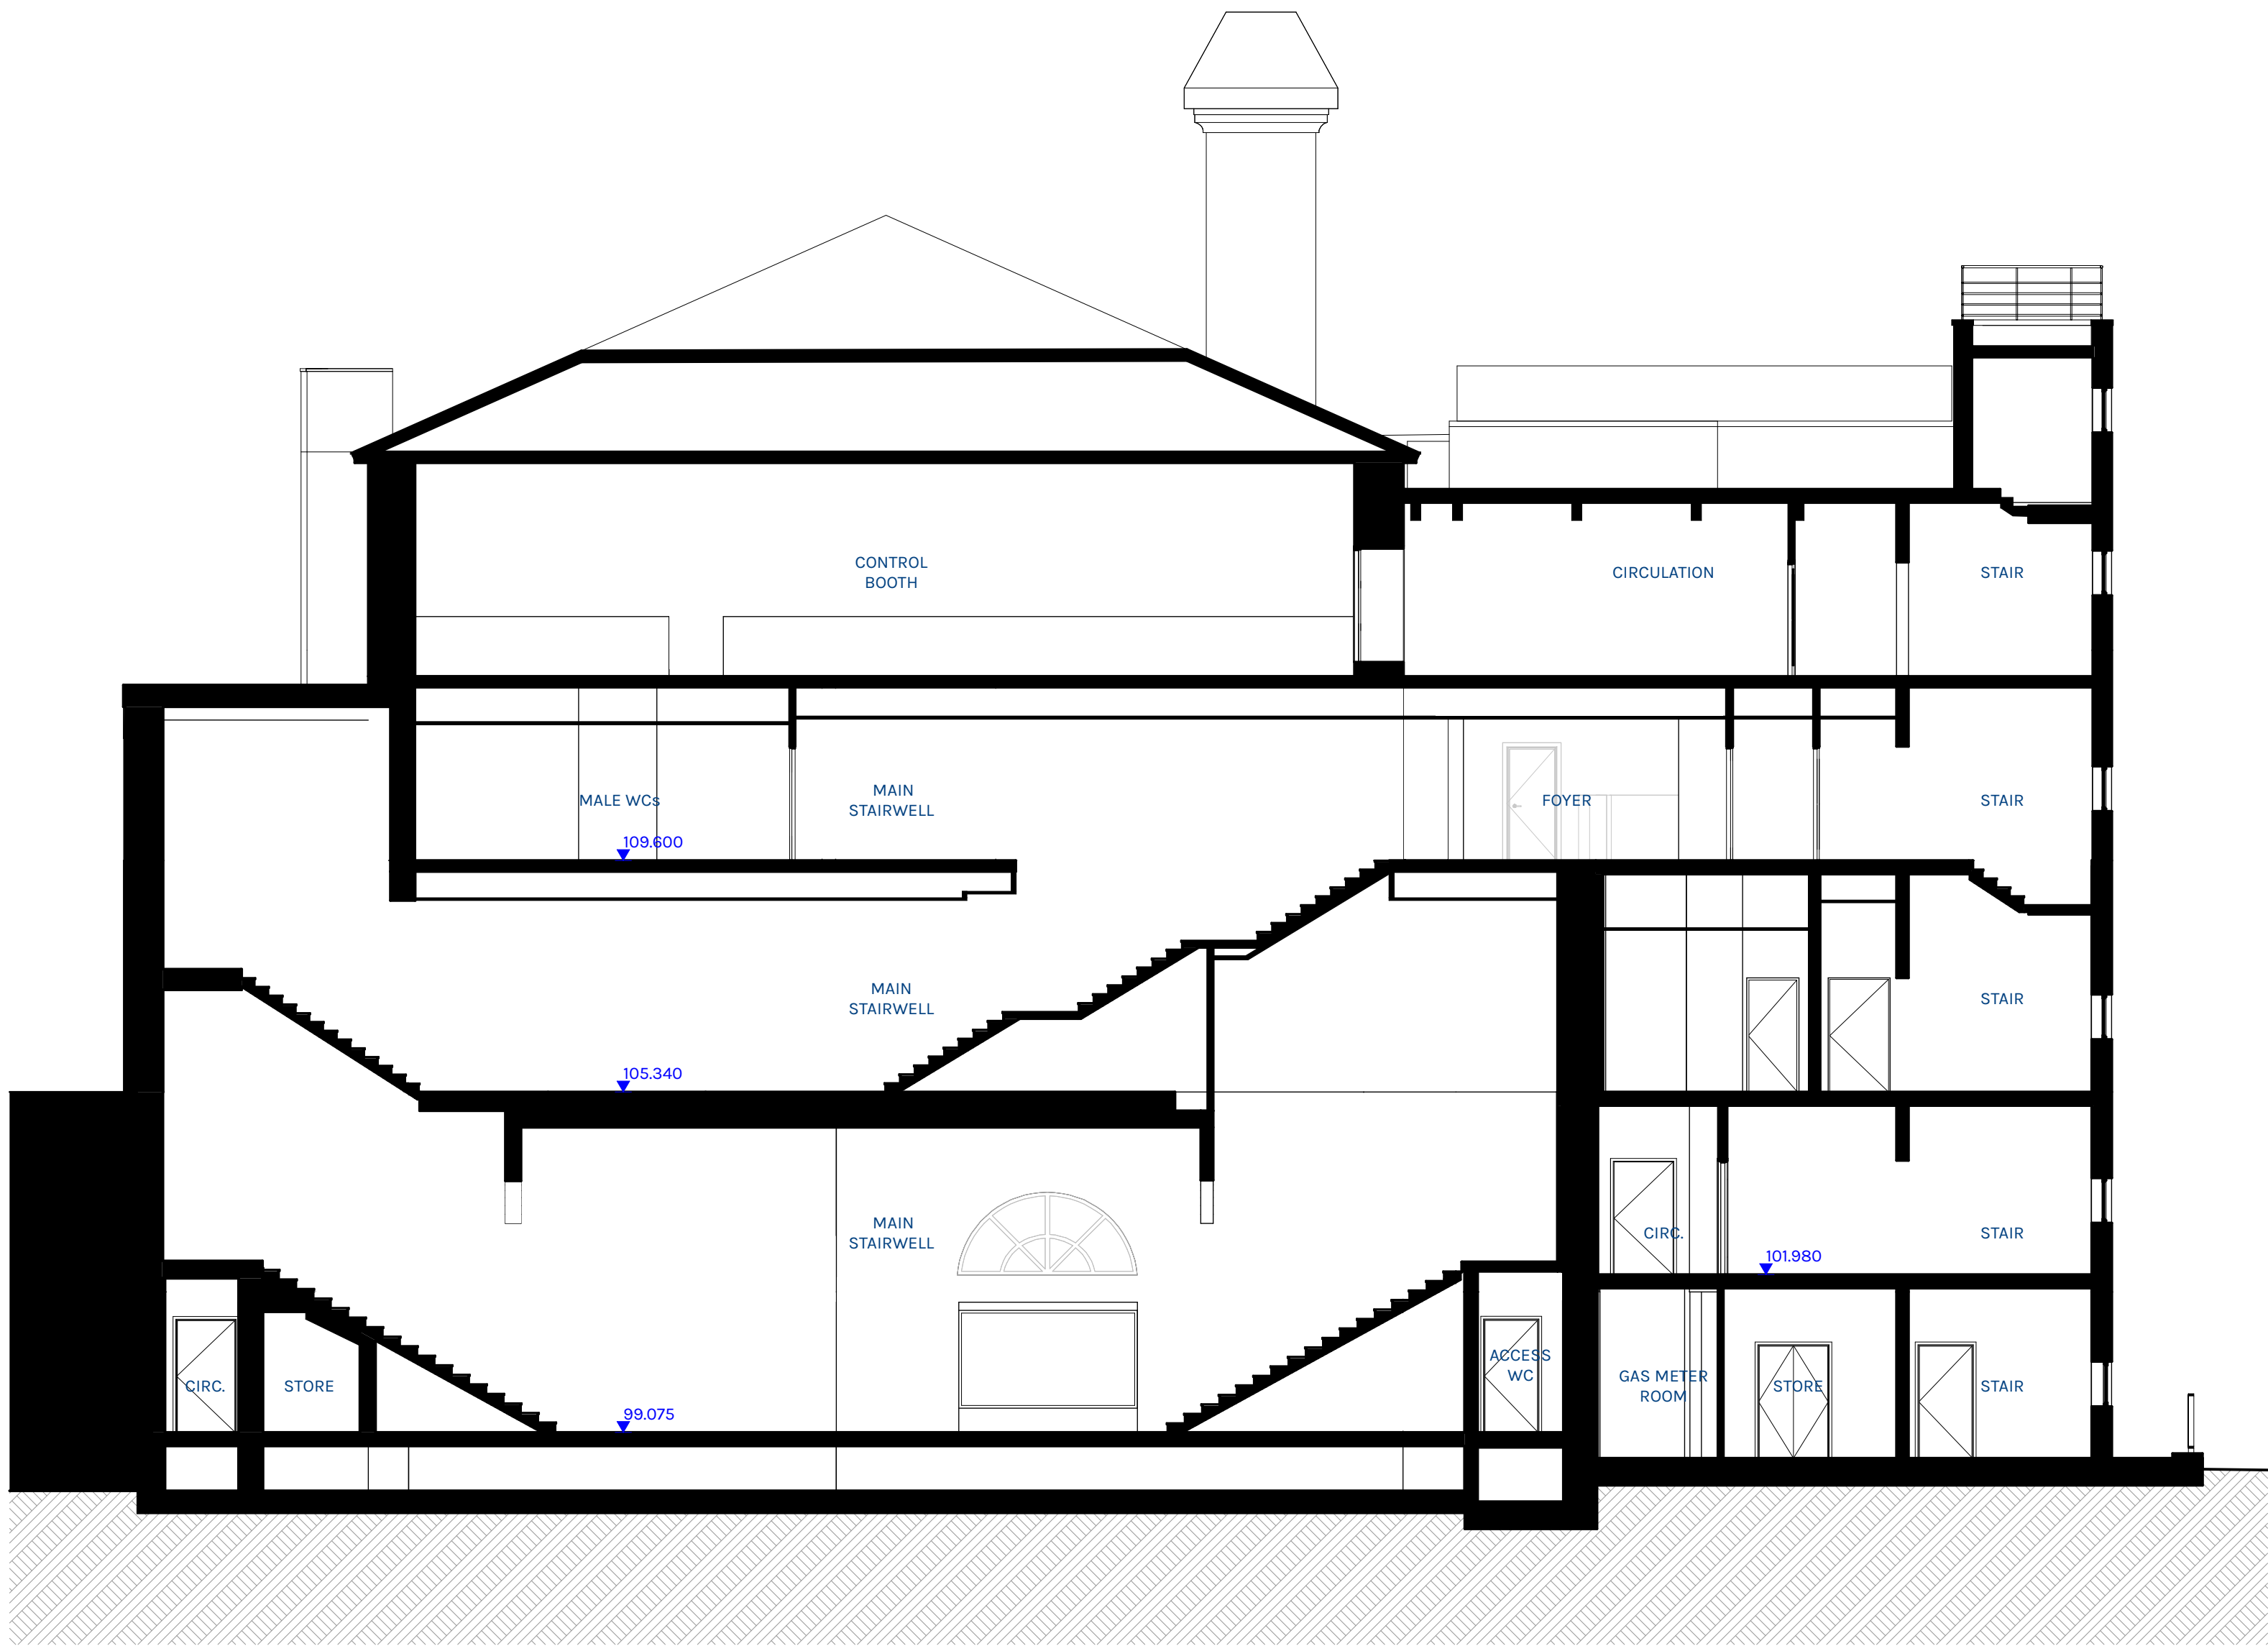

Note:

- Do not scale from this drawing.
- Drawings should be read as Design Intent Only unless otherwise noted in the Suitability Description as being issued for construction purposes.
- BIM modelling processes are utilised for the production of all GA level information. Any indications of construction build ups and junctions should be treated as indicative unless noted otherwise.
- Contractor to confirm all dimensions on site before commencing work.
- Immediately report any discrepancies, errors or omissions to the Originator. If in doubt ASK.

RevID	Date	Description	Status
P01	27/07/2026	Issued for Planning and Listed Building Consent	Planning and LBC

Scale @ A2:
1:100

0 1 2 3 4 5m

1:100

This drawing and the design contained herein is the copyright of Bauman Lyons Architects Ltd and shall not be copied or reproduced in whole or part without prior written consent.

Client
BCE Ltd

Project
Barnsley Civic Phase 1

Project Number
945BCP

Copyright © 2026 Bauman Lyons Architects Ltd

Drawing Title Building Section DD Proposed							
Project code	Originator	Volume	Level	Type	Role	Number	
945BCP	- BLA -	ZZ	ZZ	DR	A	0403	
Status: D5	Status description: Suitable for Approval by Statutory Authorities				Drawn by: JR		
Revision: P01	Revision description: Planning and LBC				Checked by: GS		

**BAUMAN
LYONS**

Black Building
2 Newmarket
Leeds LS1 5AP
+44 (0)113 252 2444
e. info@baumanylons.co.uk
w. www.baumanylons.co.uk