

BUILDING DESIGN PARTNERSHIP SHALL HAVE NO RESPONSIBILITY FOR ANY USE MADE OF THIS DOCUMENT OTHER THAN FOR THAT WHICH IT WAS PREPARED AND ISSUED.
 ALL DIMENSIONS SHOULD BE CHECKED ON SITE.
 DO NOT SCALE FROM THIS DRAWING
 ANY DRAWING ERRORS OR DIVERGENCIES SHOULD BE BROUGHT TO THE ATTENTION OF BUILDING DESIGN PARTNERSHIP AT THE ADDRESS SHOWN BELOW.
 DRAWINGS SHALL BE READ IN CONJUNCTION WITH THE FOLLOWING BEFORE WORK COMMENCES:
 • THE CDM DESIGN ISSUES REGISTER
 • THE BDP RISK SERIES OF DRAWINGS
 • THE PROJECT CDM RISK REGISTER




NOTES

DESIGN INTENT ONLY

Key

- A Perforated folded aluminium cladding
- B Limestone gabion cladding
- C Steel columns
- D Steel beams and precast concrete floor
- E Steel vehicle barrier
- F Steel frame solar canopy structure
- G Primary stair core
- H Secondary stair core
- I Ventilated vehicle shutters
- J Glazed curtain walling
- K Canopy over main entrance
- L Pedestrian entrance

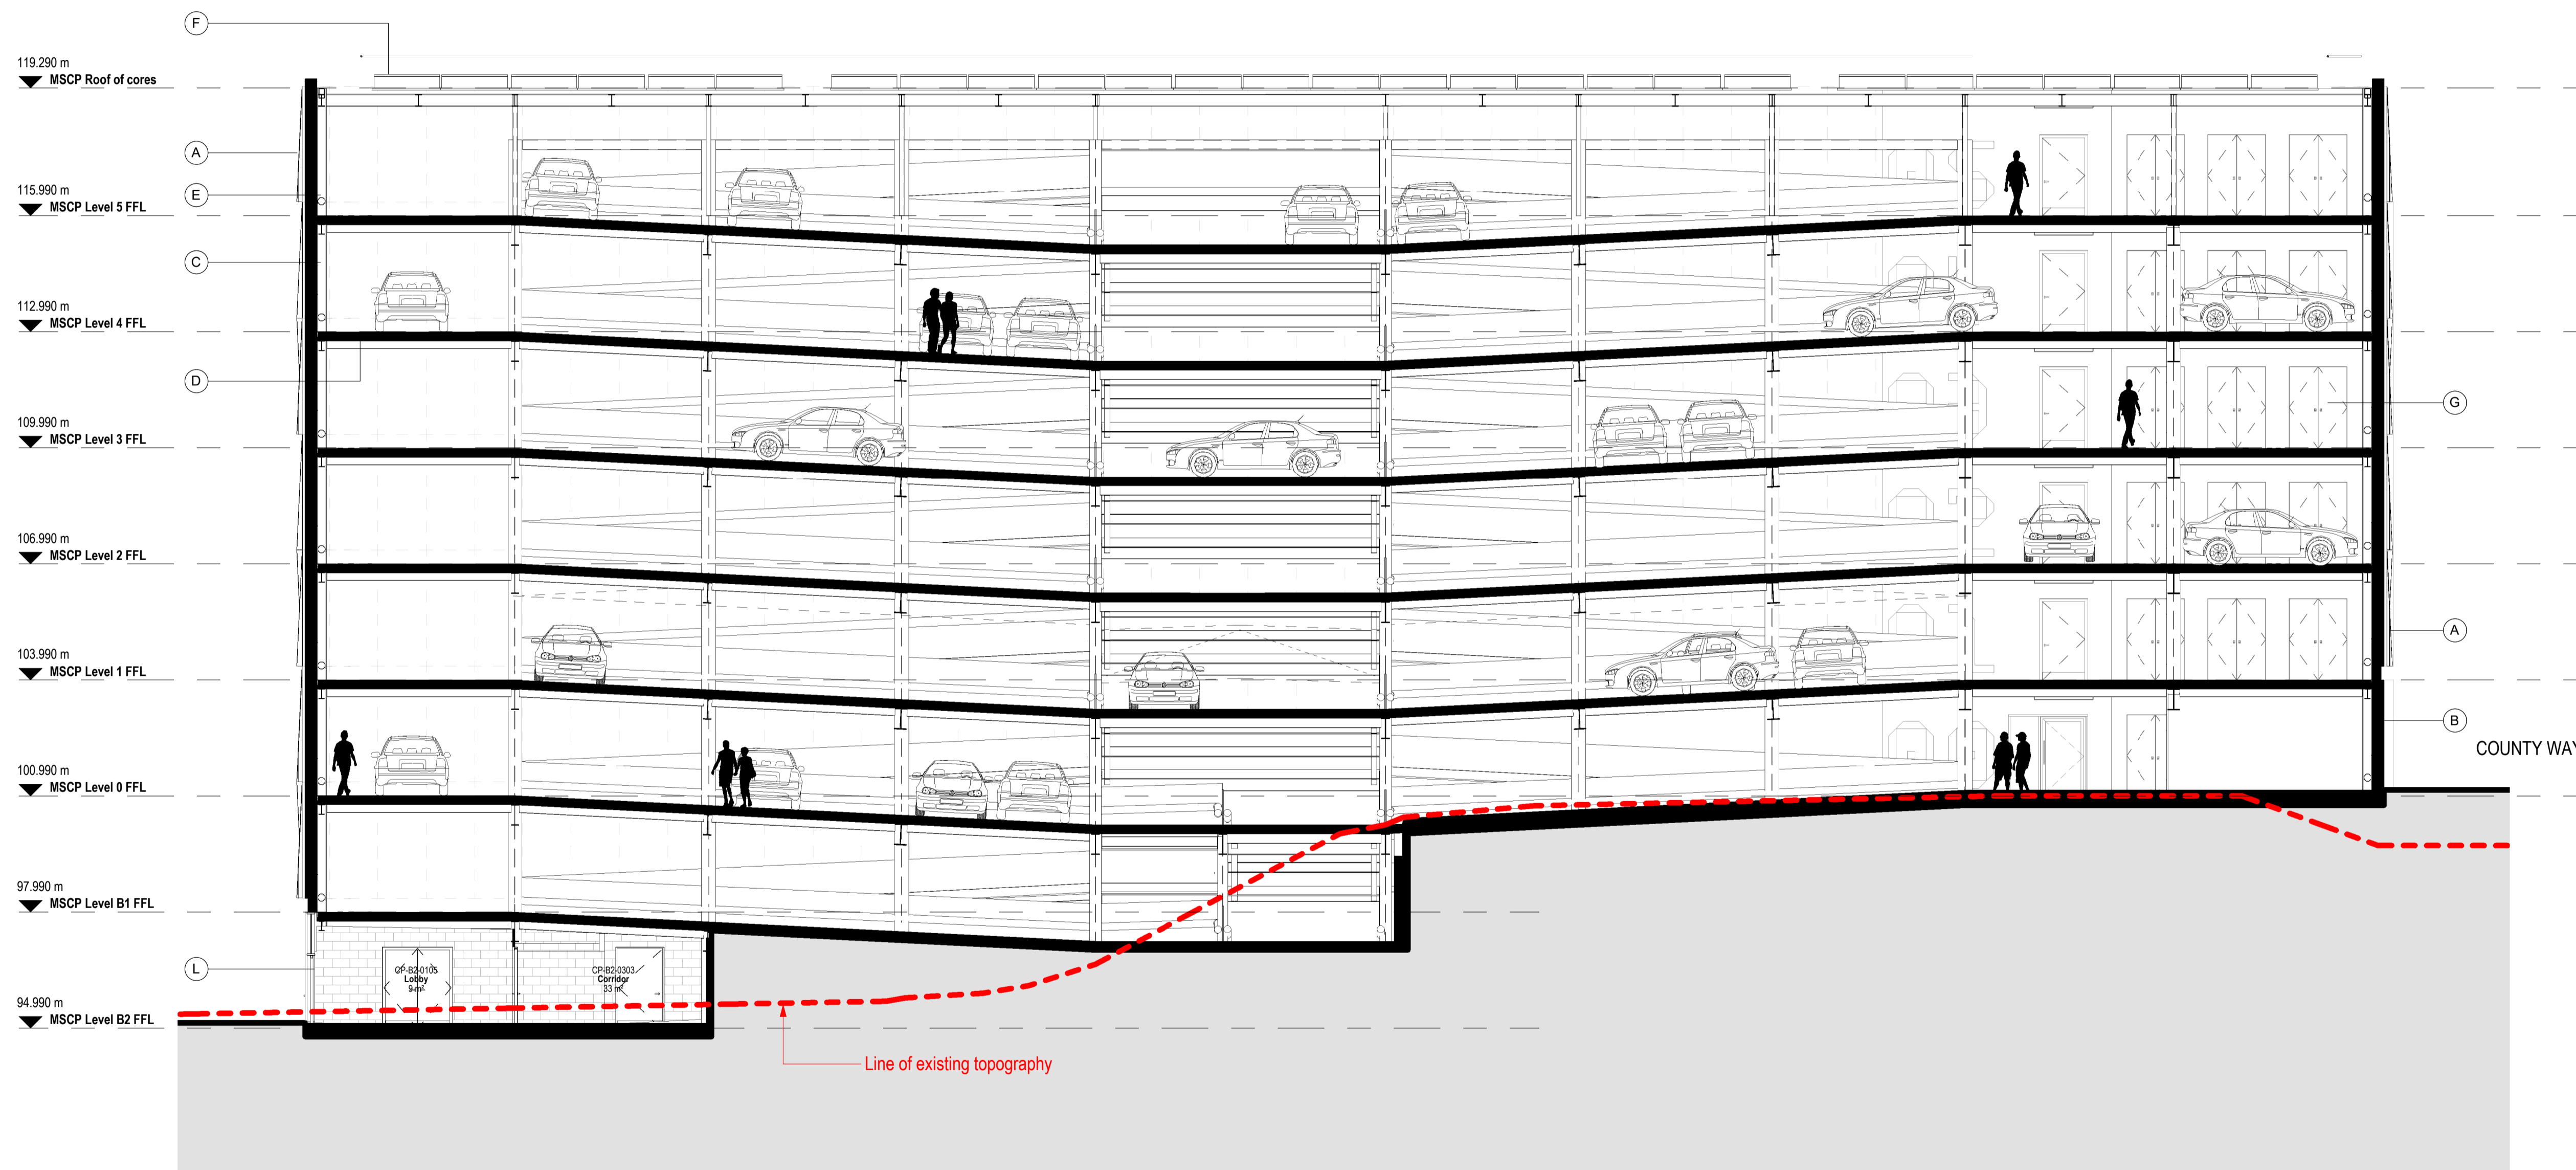

P01	Planning Issue	MD	ST	08.07.22
-----	----------------	----	----	----------



BMBC
 Westgate Plaza One
 Westgate
 Barnsley
 S70 2DR
 Tel. 01226 775372



3 St Paul's Place
 129 Norfolk Street
 Sheffield
 S1 2JE
 United Kingdom
 T +44 (0)114 273 1641
 www.bdp.com

PROJECT TITLE The Seam, Barnsley's Digital Campus – Phase 1	
REFERENCE NUMBER P3002270	PURPOSE OF ISSUE For Planning
DRAWING TITLE MSCP - GA Section C	SCALE As indicated
DATE FIRST ISSUED 24/06/22	REVISION P01
DRAWING NO. SEAM-BDP-CP-ZZ-SE-A-01003	