
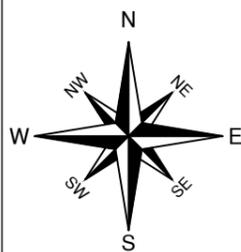
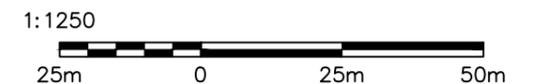


- NOTES**
- 1/ Desktop survey undertaken
 - 2/ Utility plans must be consulted prior excavation
 - 3/ Excavations must follow a defined suitable safe system of work
 - 4/ All dimensions should be verified on site prior to construction.

- LEGEND**
- EVCP Sign Post
 - Hooped Barrier Protection
 - Feeder Pillar
 - Walk Way
 - EV Charging Bay

SITE LOCATION PLAN – 1:1250

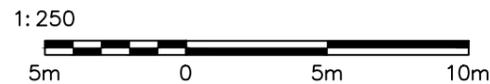

REV	DATE	BY	DESCRIPTION	CHK	APD
B	XX/XX/XX	CAY	Walkway hatch updated	JH	IC
A	XX/XX/XX	JC	Issued for Approval	JH	IC

ZEST

Zest Eco Ltd, Bond House, The Bourse,
Boar Lane, Leeds, LS1 5EN
web-Zest.uk.com email-operations@zest.uk.com

DRAWING STATUS FOR PLANNING						
DESIGN ZEST						
SCALE 1:250	DATE JAN'25	DRAWN JC	CHECKED JH	APPROVED IC	SHT A3	
DRAWING No. ZST-0000-03						

PROJECT 2678-GOWER STREET & PARK STREET
TITLE PROPOSED LAYOUT WOMBWELL BARNESLEY S73 0HS