



Revisions		
Transmittal Set ID	Transmittal Set Name	Date
P02	Planning re-issue	11/02/2022
P01	Initial Issue	30/11/2021

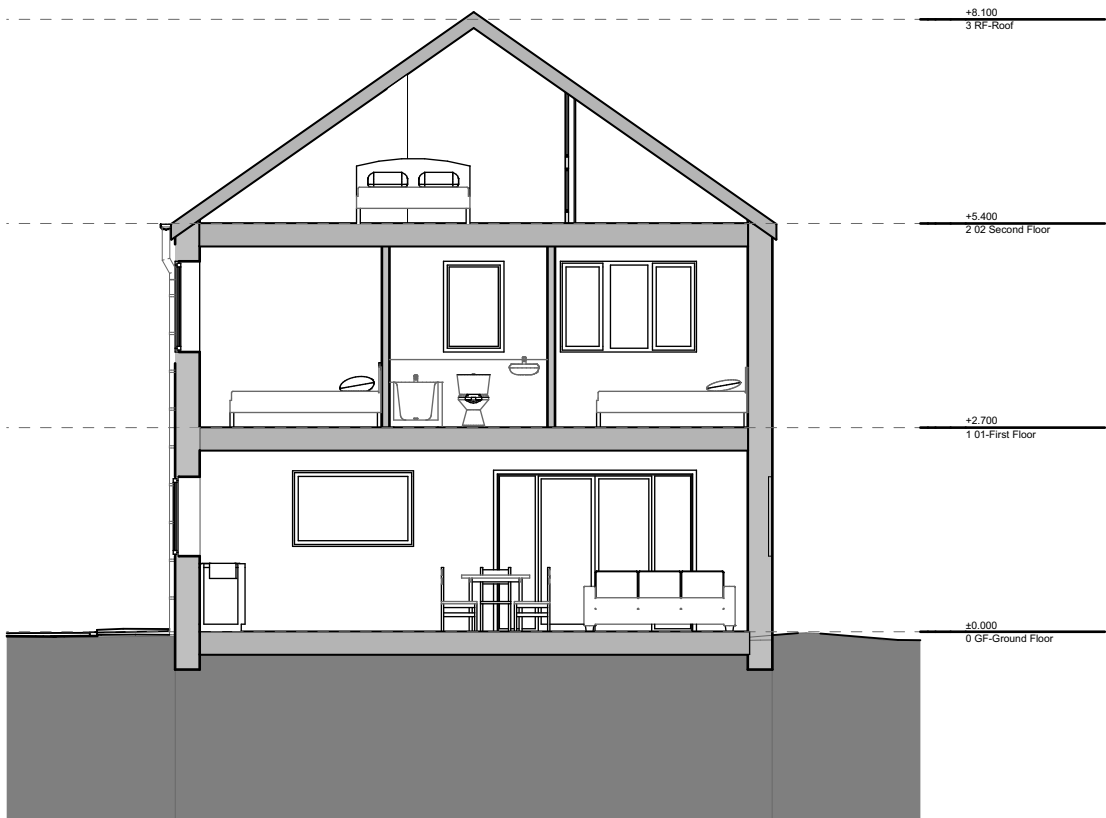


1 Section AA 1:100



2 Section BB 1:100

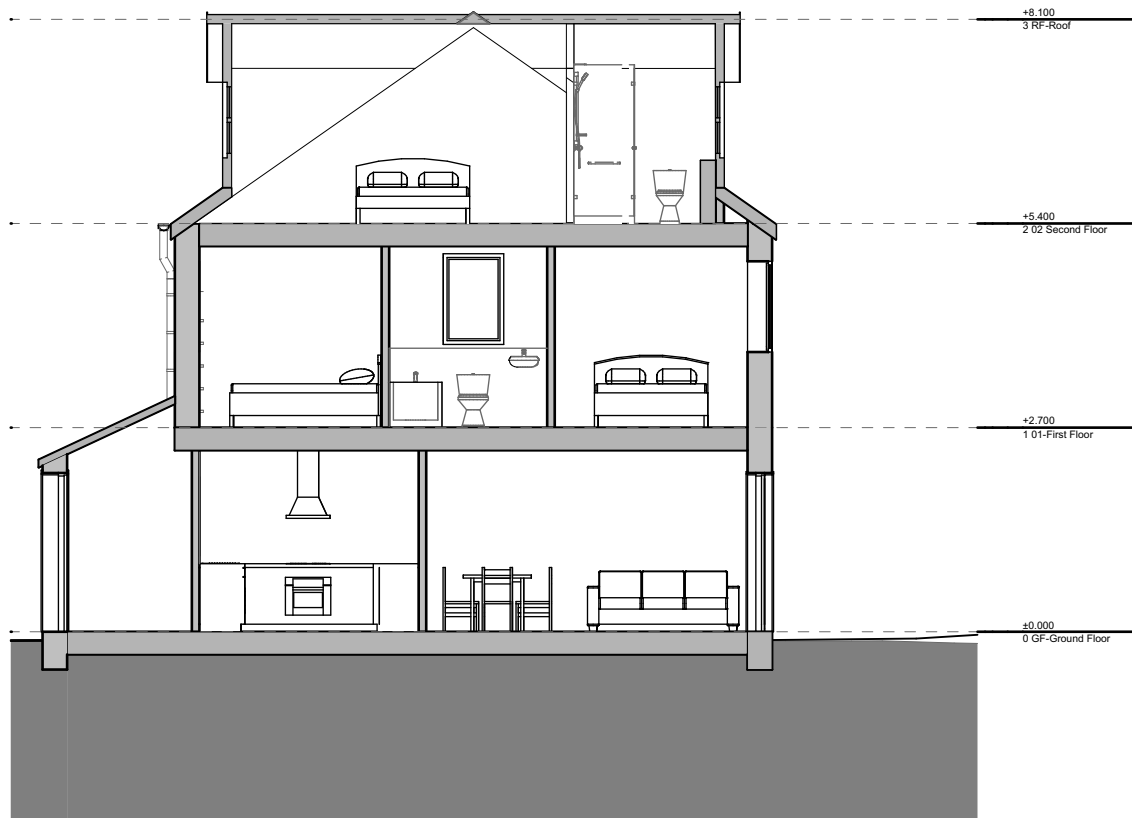

3 Section CC 1:100

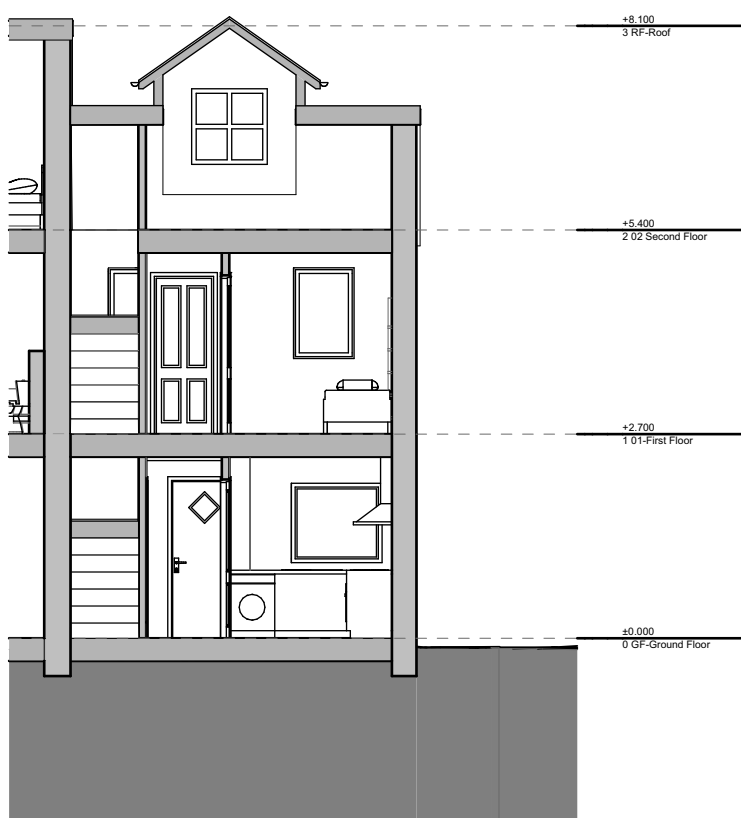

4 Section DD 1:100



Units 11/12 South Street
Park Hill
Sheffield
S2 5QX
T: +44 (0)114 275 9896
E: home@aadarchitects.co.uk

Planning

Client Details
Gerald Duniec

Merrill Street, Thurnscoe,
Barnsley, ,
Residential Development

Sections

scale(s): 1:100 @A1		
date	drawn by	checked by
11/02/2022	GB	PN