


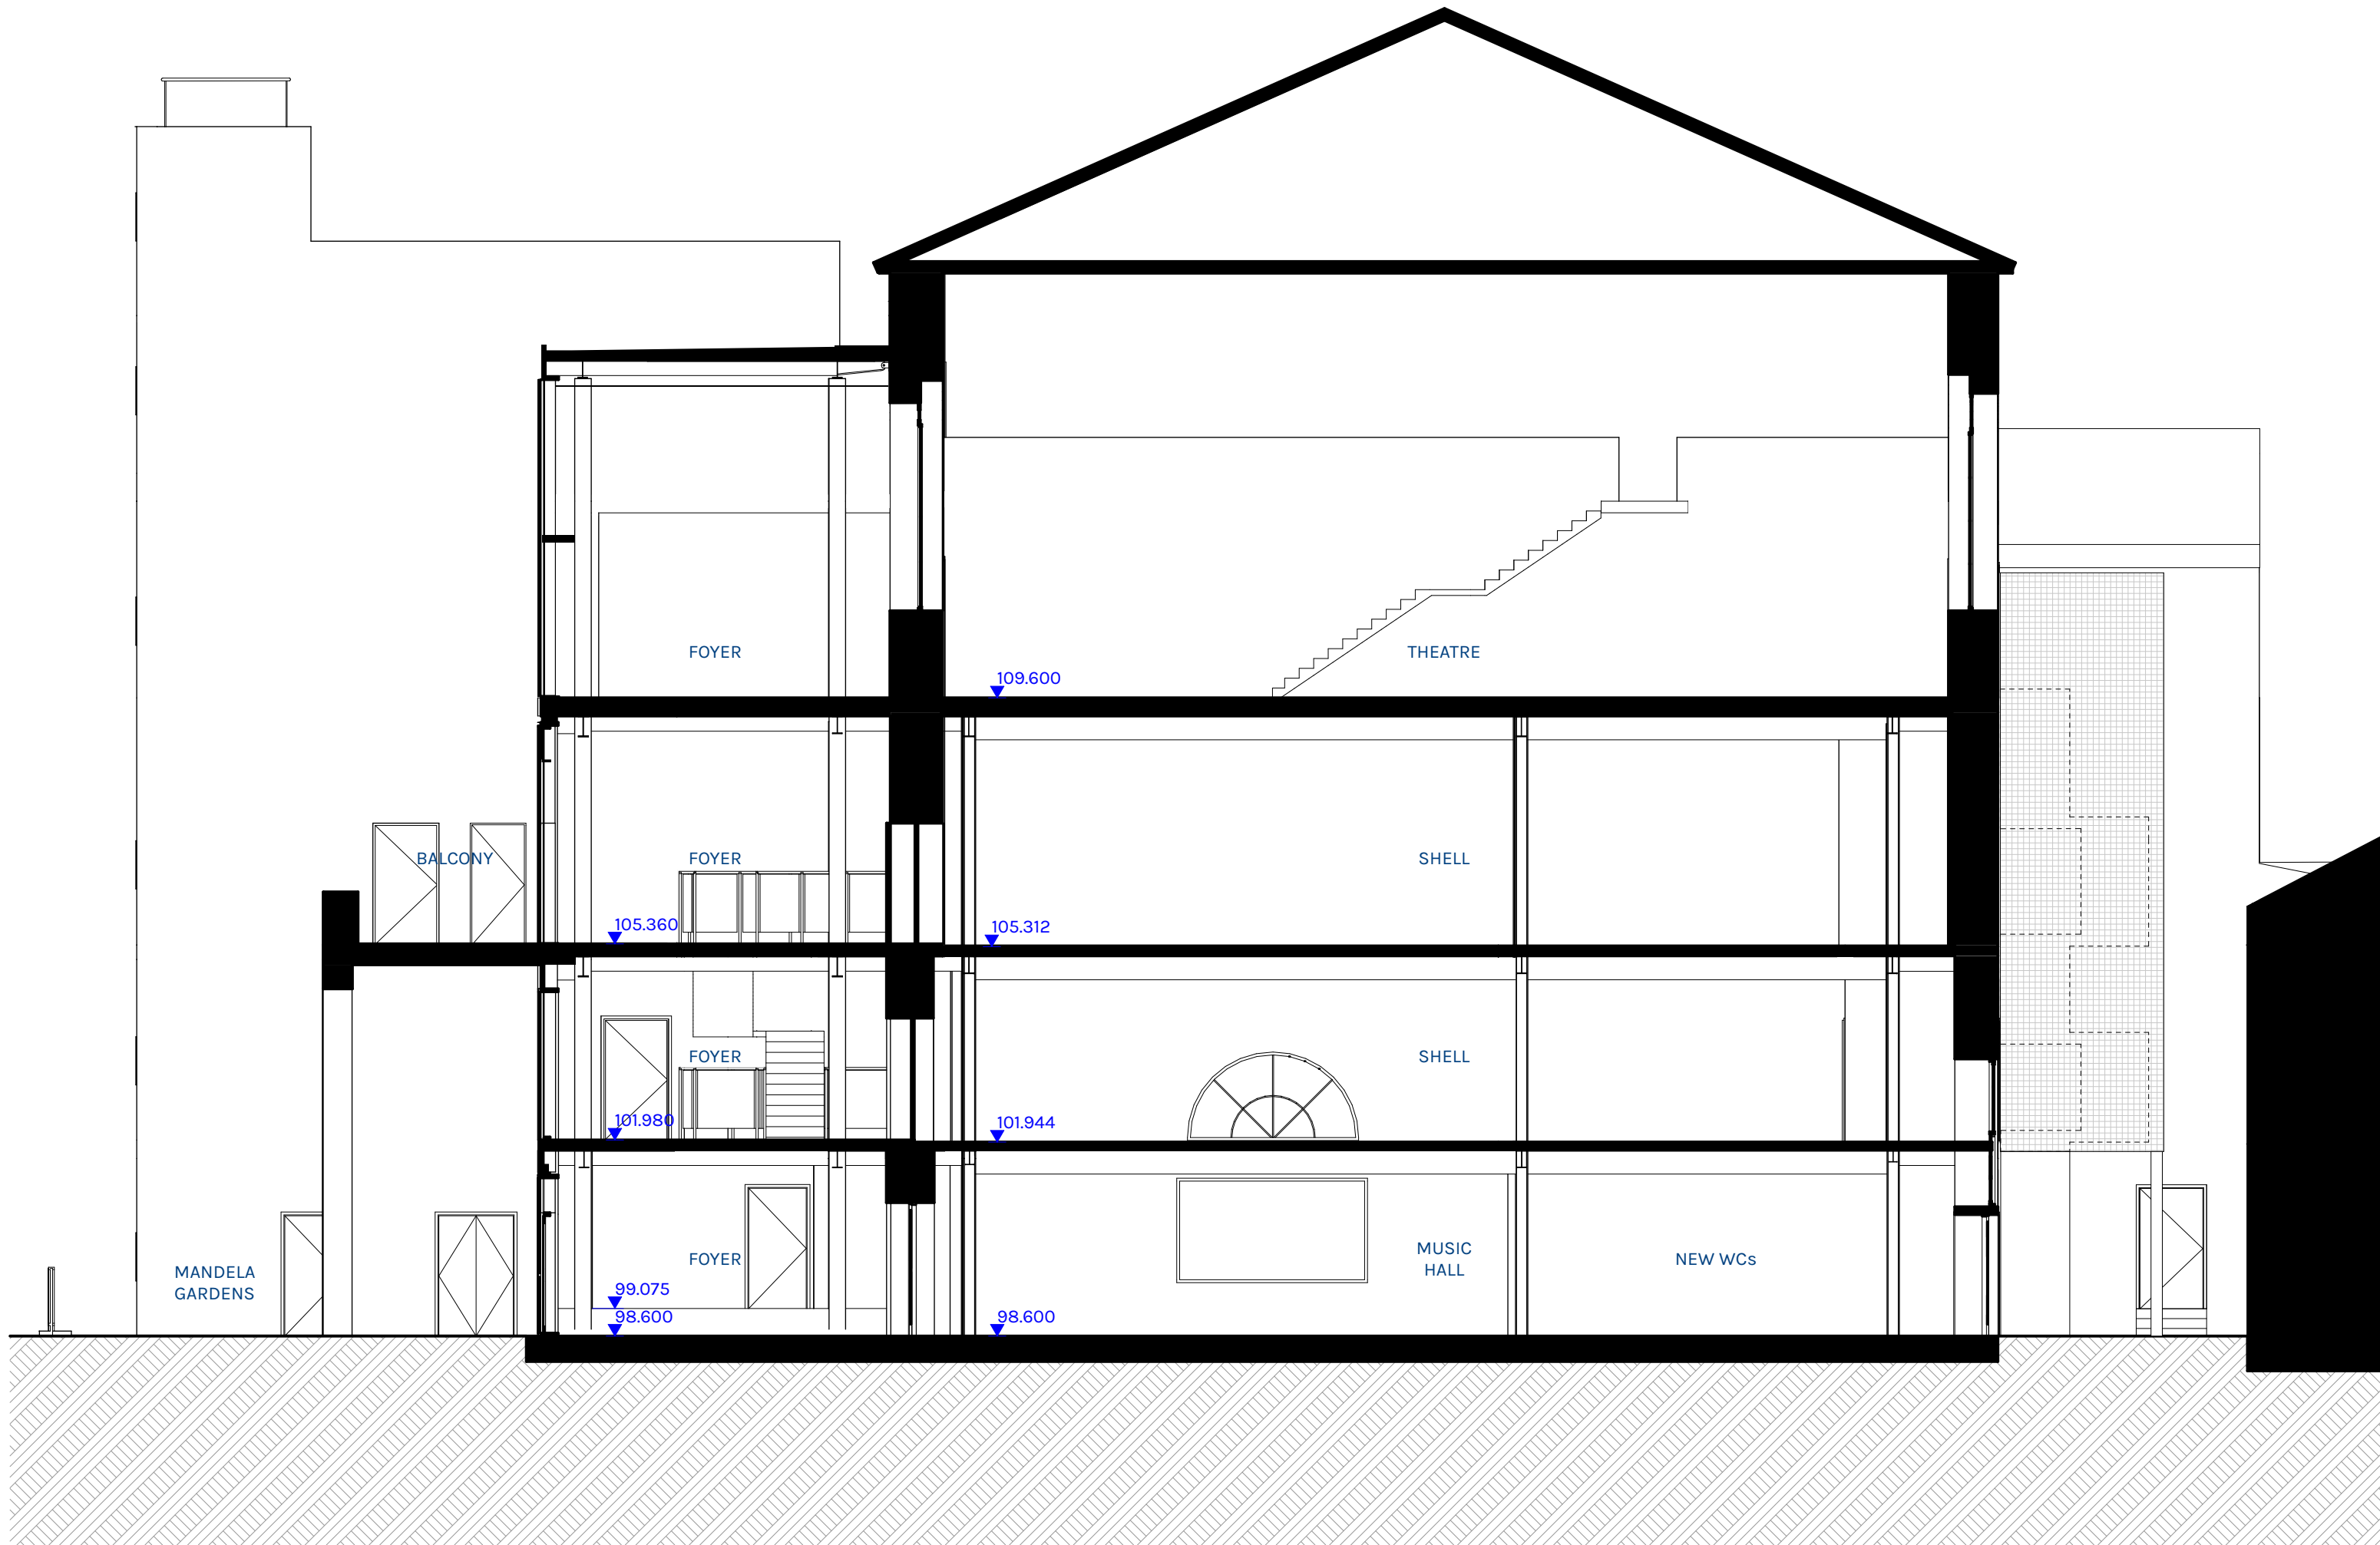

Note: - Do not scale from this drawing. - Drawings should be read as <u>Design Intent Only</u> unless otherwise noted in the Suitability Description as being issued for construction purposes. - BIM modelling processes are utilised for the production of all GA level information. Any indications of construction build ups and junctions should be treated as indicative unless noted otherwise. - Contractor to confirm all dimensions on site before commencing work. - Immediately report any discrepancies, errors or omissions to the Originator. If in doubt ASK.	ReVID	Date	Description	Status	Scale @ A2: 1:100 012345m 1:100 This drawing and the design contained herein is the copyright of Bauman Lyons Architects Ltd and shall not be copied or reproduced in whole or part without prior written consent.	Client BCE Ltd Project Barnsley Civic Phase 1 Project Number 945BCP Copyright © 2026 Bauman Lyons Architects Ltd	Drawing Title Building Section BB Proposed Project code945BCP OriginatorBLA VolumeZZ LevelZZ TypeDR RoleA Number0401 Status: D5 Revision: P01 Status description: Suitable for Approval by Statutory Authorities Revision description: Planning and LBC Drawn by: JR Checked by: GS	Baum Lyons Black Building 2 Newmarket Leeds LS2 9BP +44 (0)113 252 2444 e. info@baumanlyons.co.uk w. www.baumanlyons.co.uk
	P01	27/07/2026	Issued for Planning and Listed Building Consent	Planning and LBC				