




Elevations

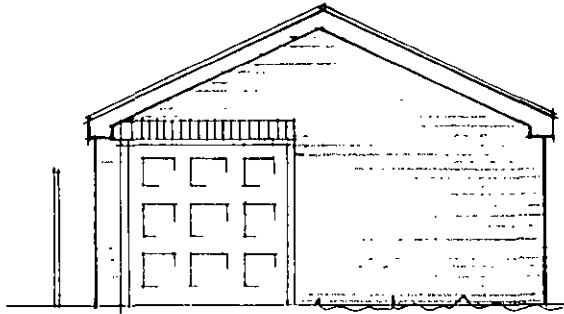


Front

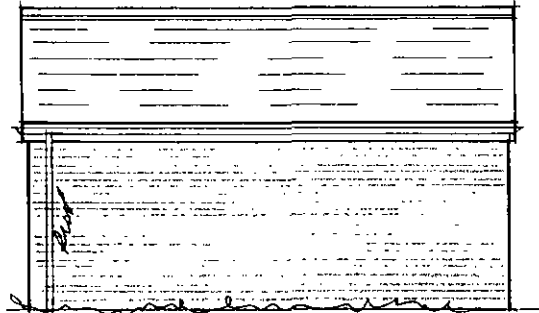

Side

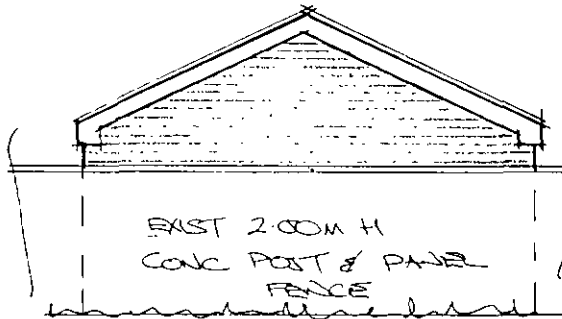

Rear

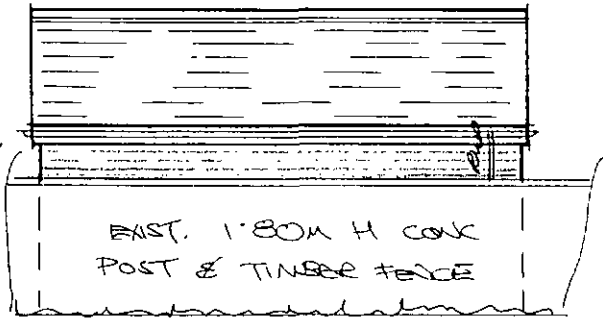

Side

Rev	Notes	Date

Garry Greetham Associates Ltd
 Residential Design Consultant
 Westwood House
 18 Carr Lane
 Tankersley
 Barnsley S75 3BE
 Tel(01226)746573

PROJECT Rear Extension & Garage

CLIENT Mr.M.Thomas/Miss K.Sills

TITLE Detached Garage

ADDRESS 12 Derwent Place,
 Wombwell, Barnsley. S73 0RT


DRAWN BY 999

SCALE 1:50; 1:100 DATE Mar 13


DRAWING No 764-06 REV

Member of the Chartered Institute of Architectural Technologists


Elevations as Existing

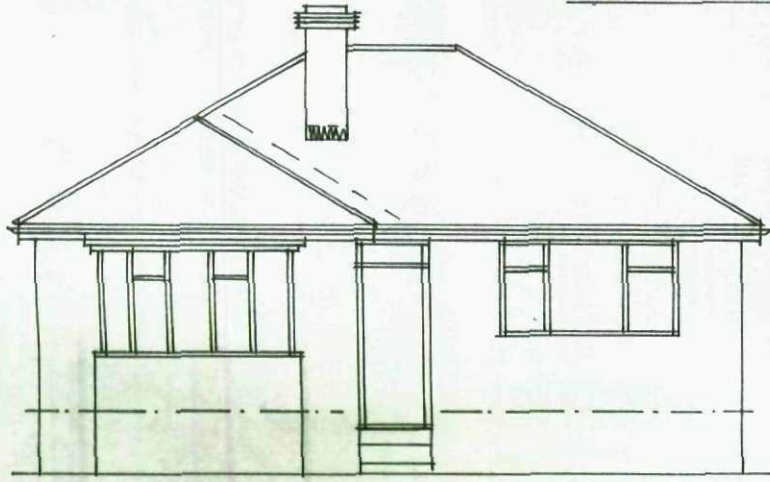


Front

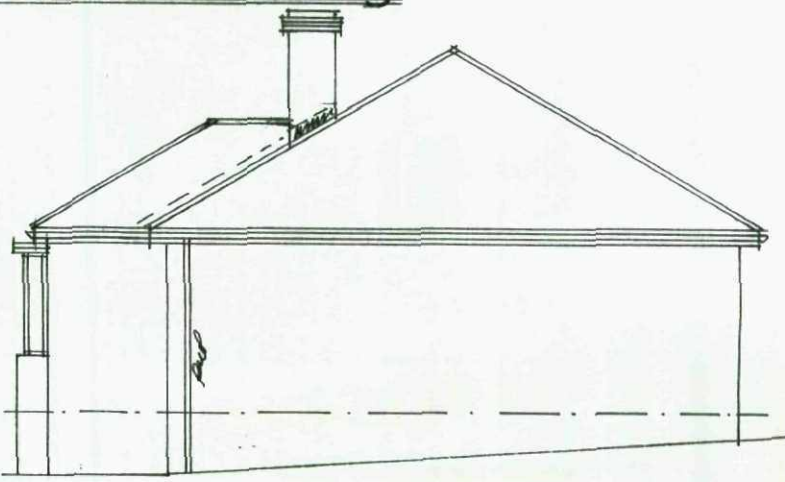


Side

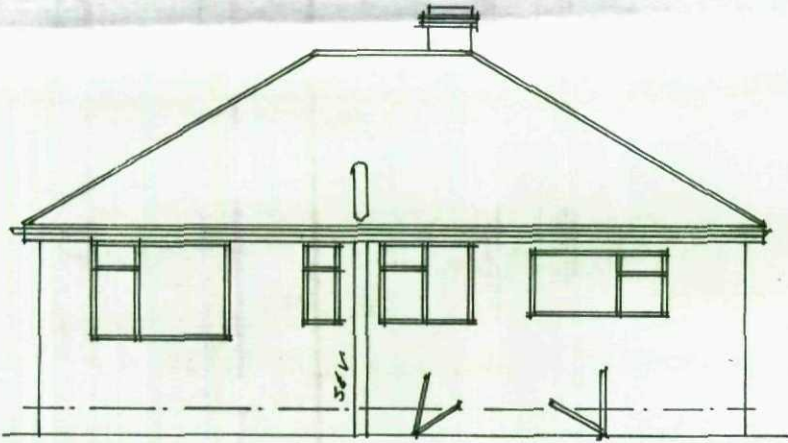

Rear

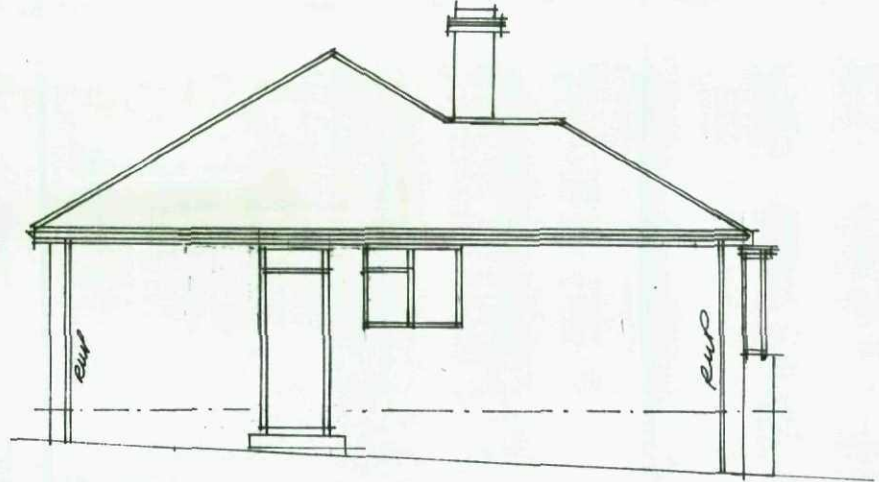


Side

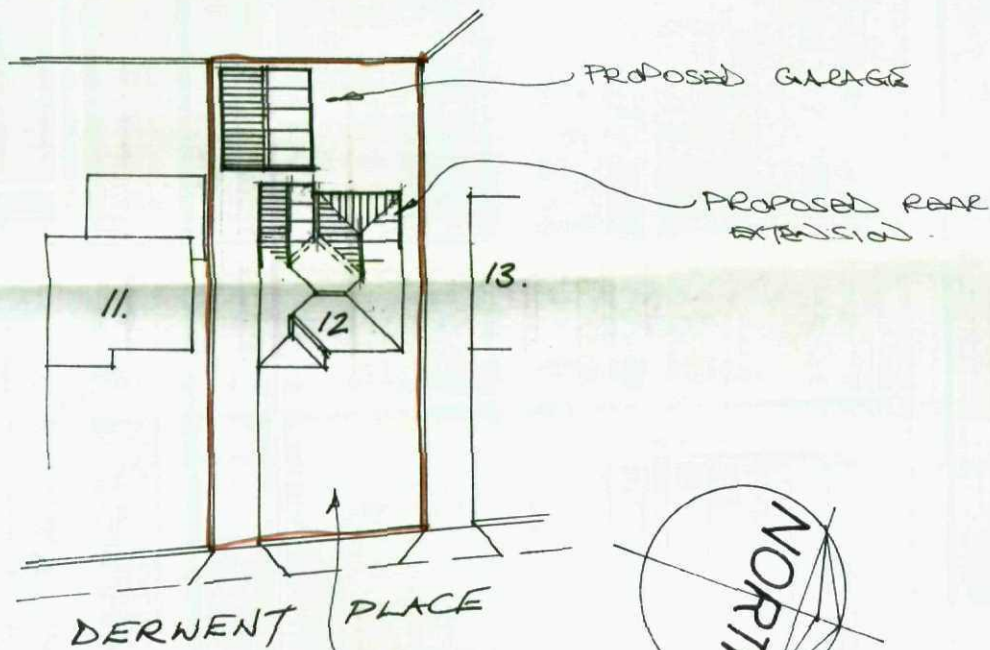

Site Layout

1:500

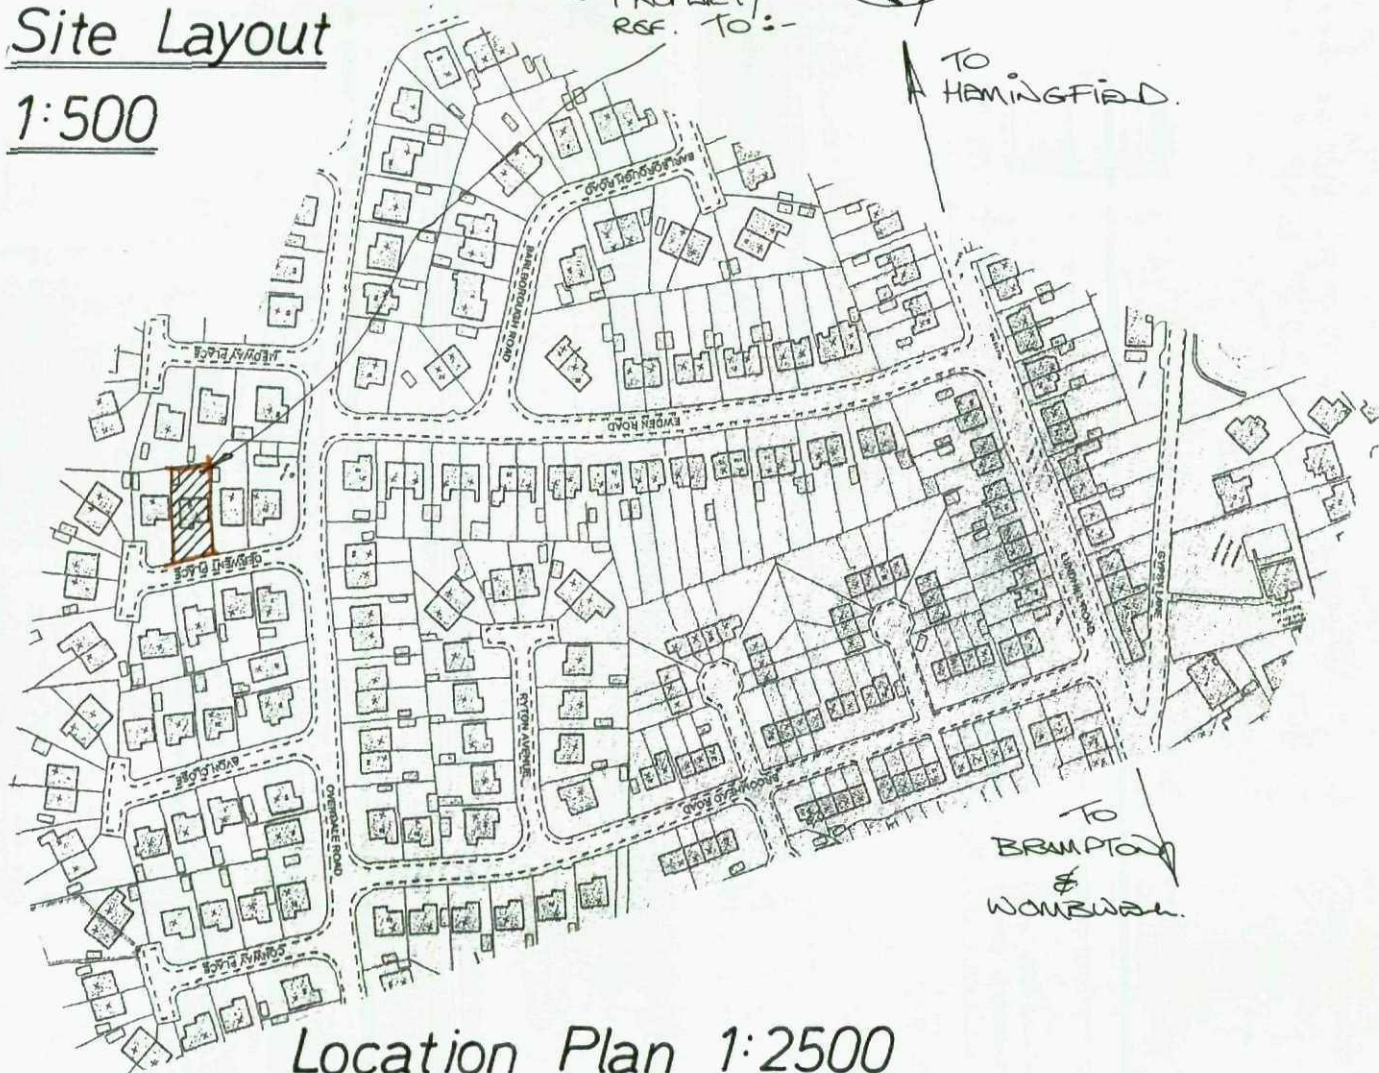


Location Plan 1:2500

Rev	Notes	Date

Garry Greetham Associates Ltd
 Residential Design Consultant
 Westwood House
 18 Carr Lane
 Tankersley
 Barnsley S75 3BE
 Tel(01226)746573

PROJECT Rear Extension & Garage
 CLIENT Mr.M.Thomas/Miss K.Sillis
 TITLE Exist Elevs & Site/Location
 ADDRESS 12 Derwent Place,
 Wombwell, Barnsley. S73 0RT
 DRAWN BY 999
 SCALE as shown DATE Mar 13
 DRAWING No 764-01 REV
 Member of the Chgrtered Institute
 of Architectural Technologists

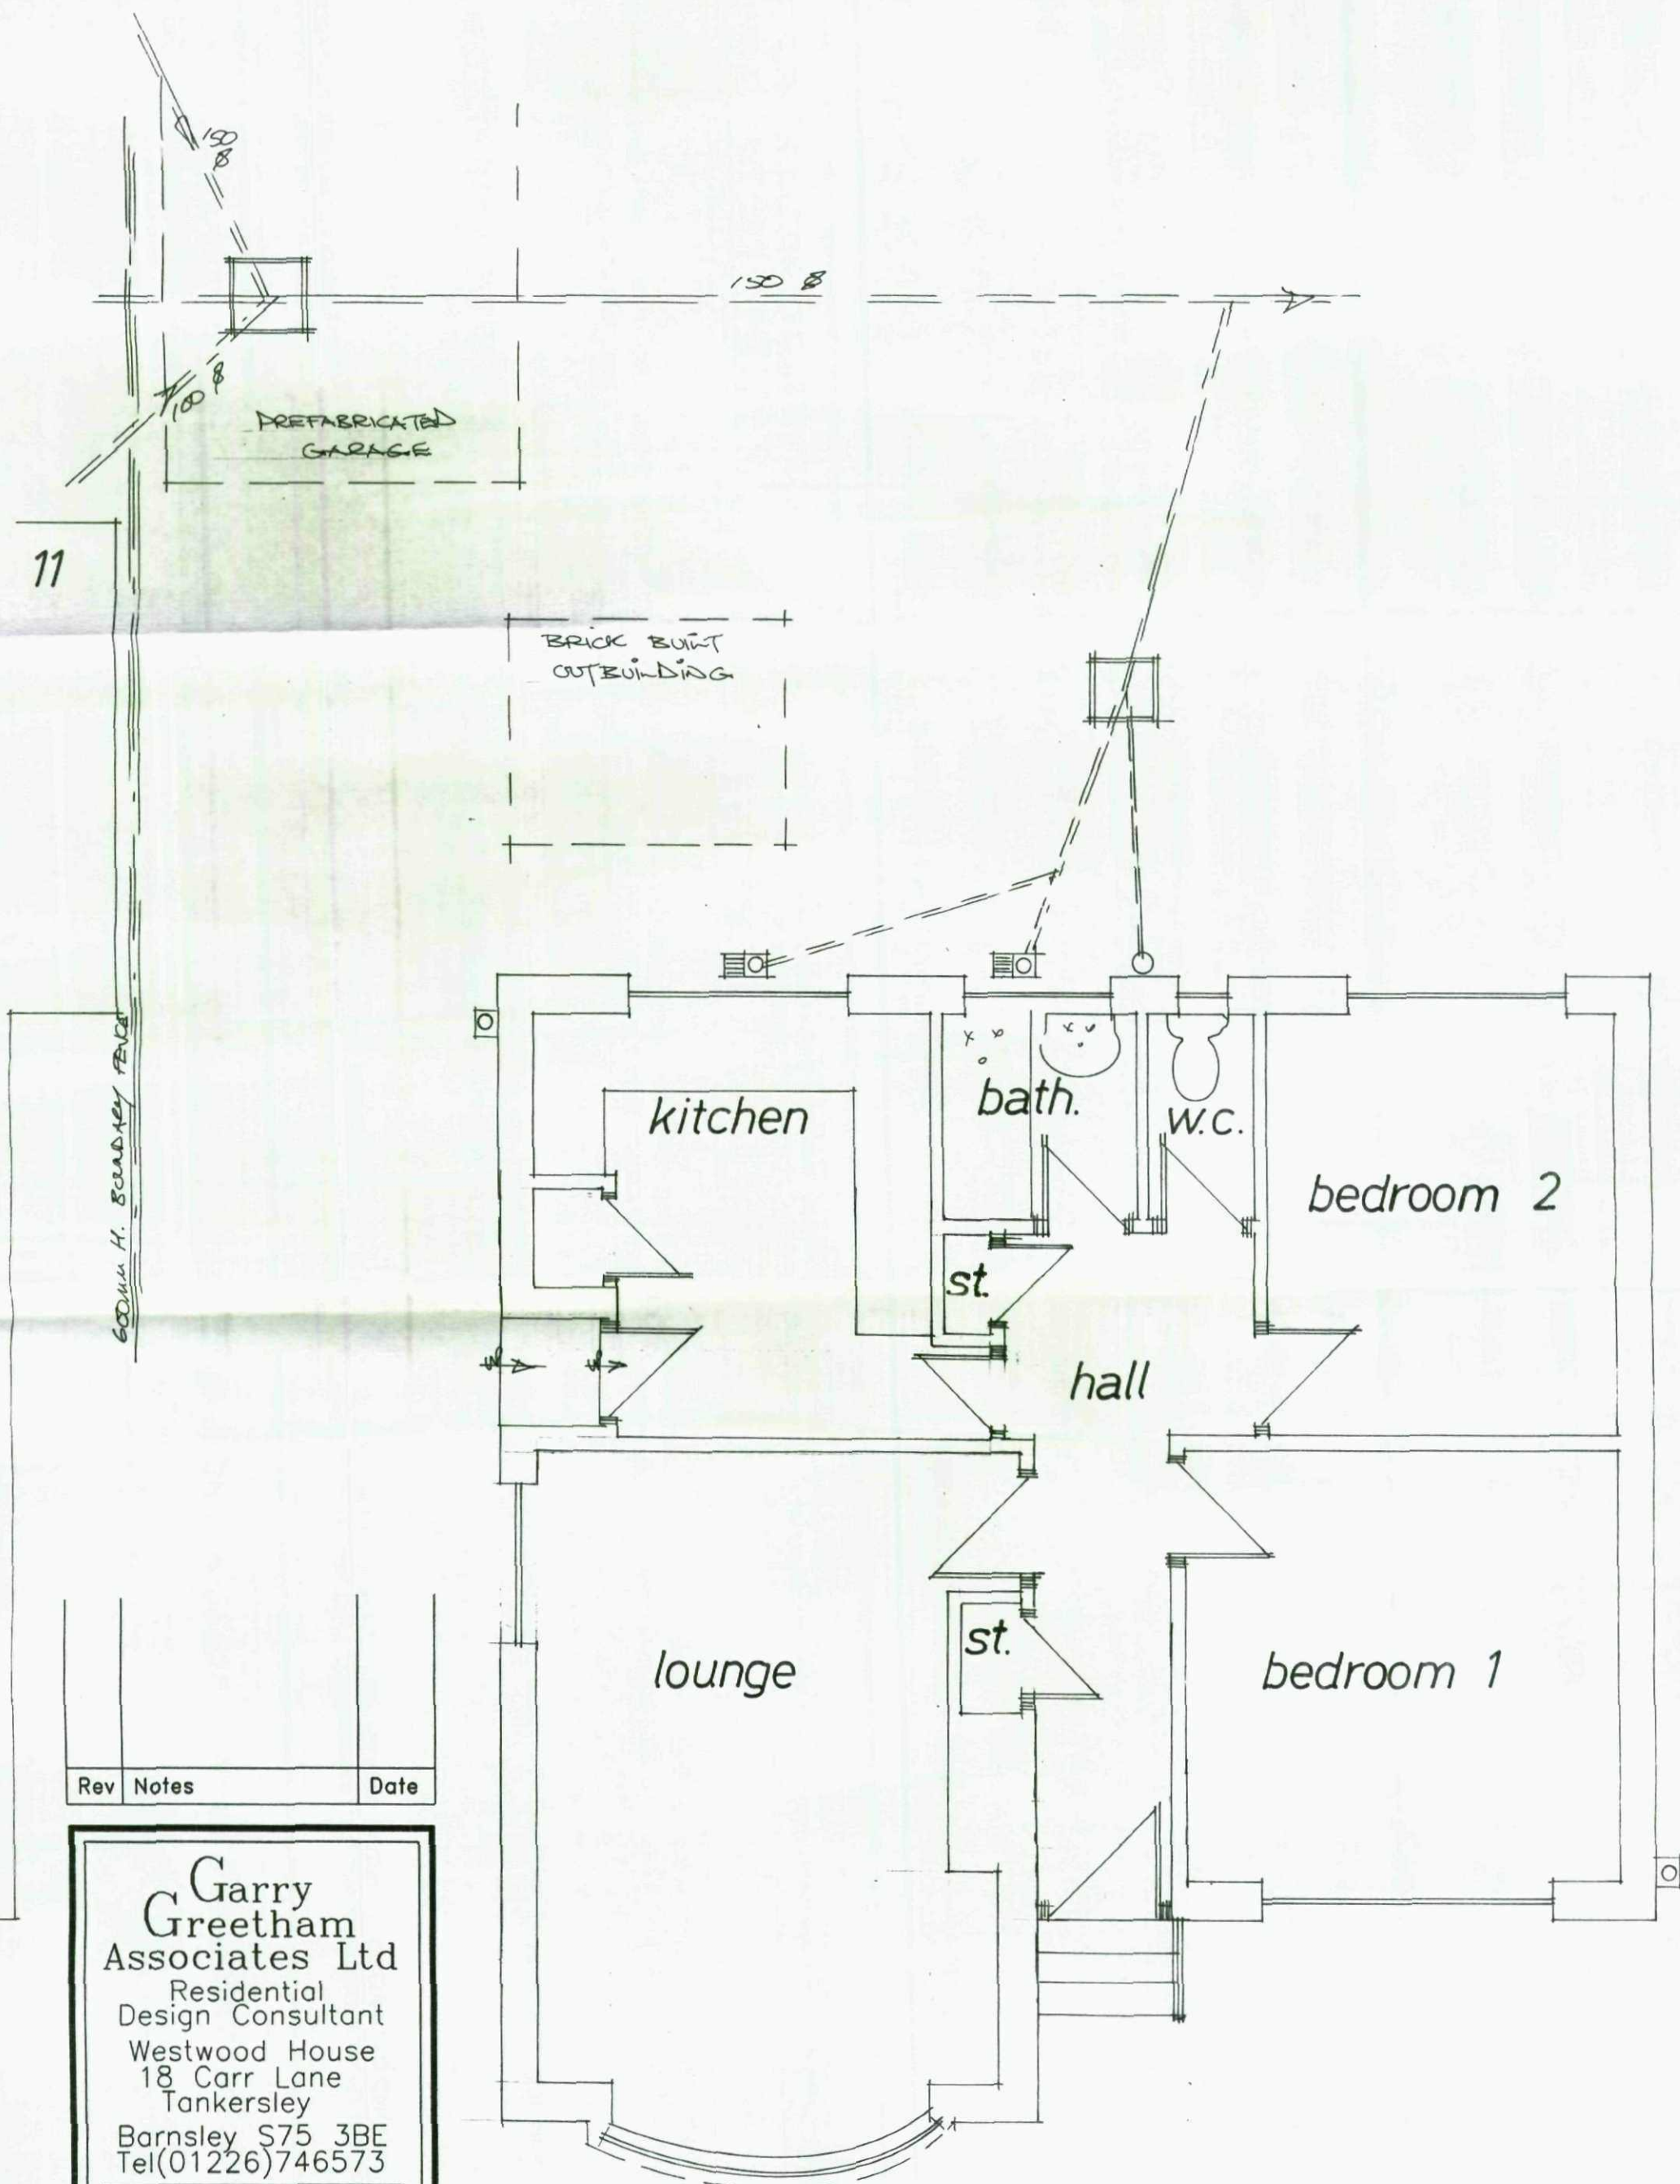

Rev	Notes	Date

Garry Greetham Associates Ltd
 Residential Design Consultant
 Westwood House
 18 Carr Lane
 Tankersley
 Barnsley S75 3BE
 Tel(01226)746573

PROJECT Rear Extension & Garage
 CLIENT Mr.M.Thomas/Miss K.Sills
 TITLE Layout as Existing
 ADDRESS 12 Derwent Place,
 Wombwell, Barnsley. S73 ORT
 DRAWN BY 999
 SCALE 1:50 DATE Mar 13
 DRAWING No 764-02 REV

Member of the Chartered Institute of Architectural Technologists