


13.6m OIL TANKER
OVERALL LENGTH 13.600m
OVERALL WIDTH 2.500m
OVERALL BODY HEIGHT 2.704m
MIN BODY GROUND CLEARANCE 0.419m
TRACK WIDTH 2.450m
LOCK TO LOCK TIME 4.00s
KERB TO KERB TURNING RADIUS 6.670m

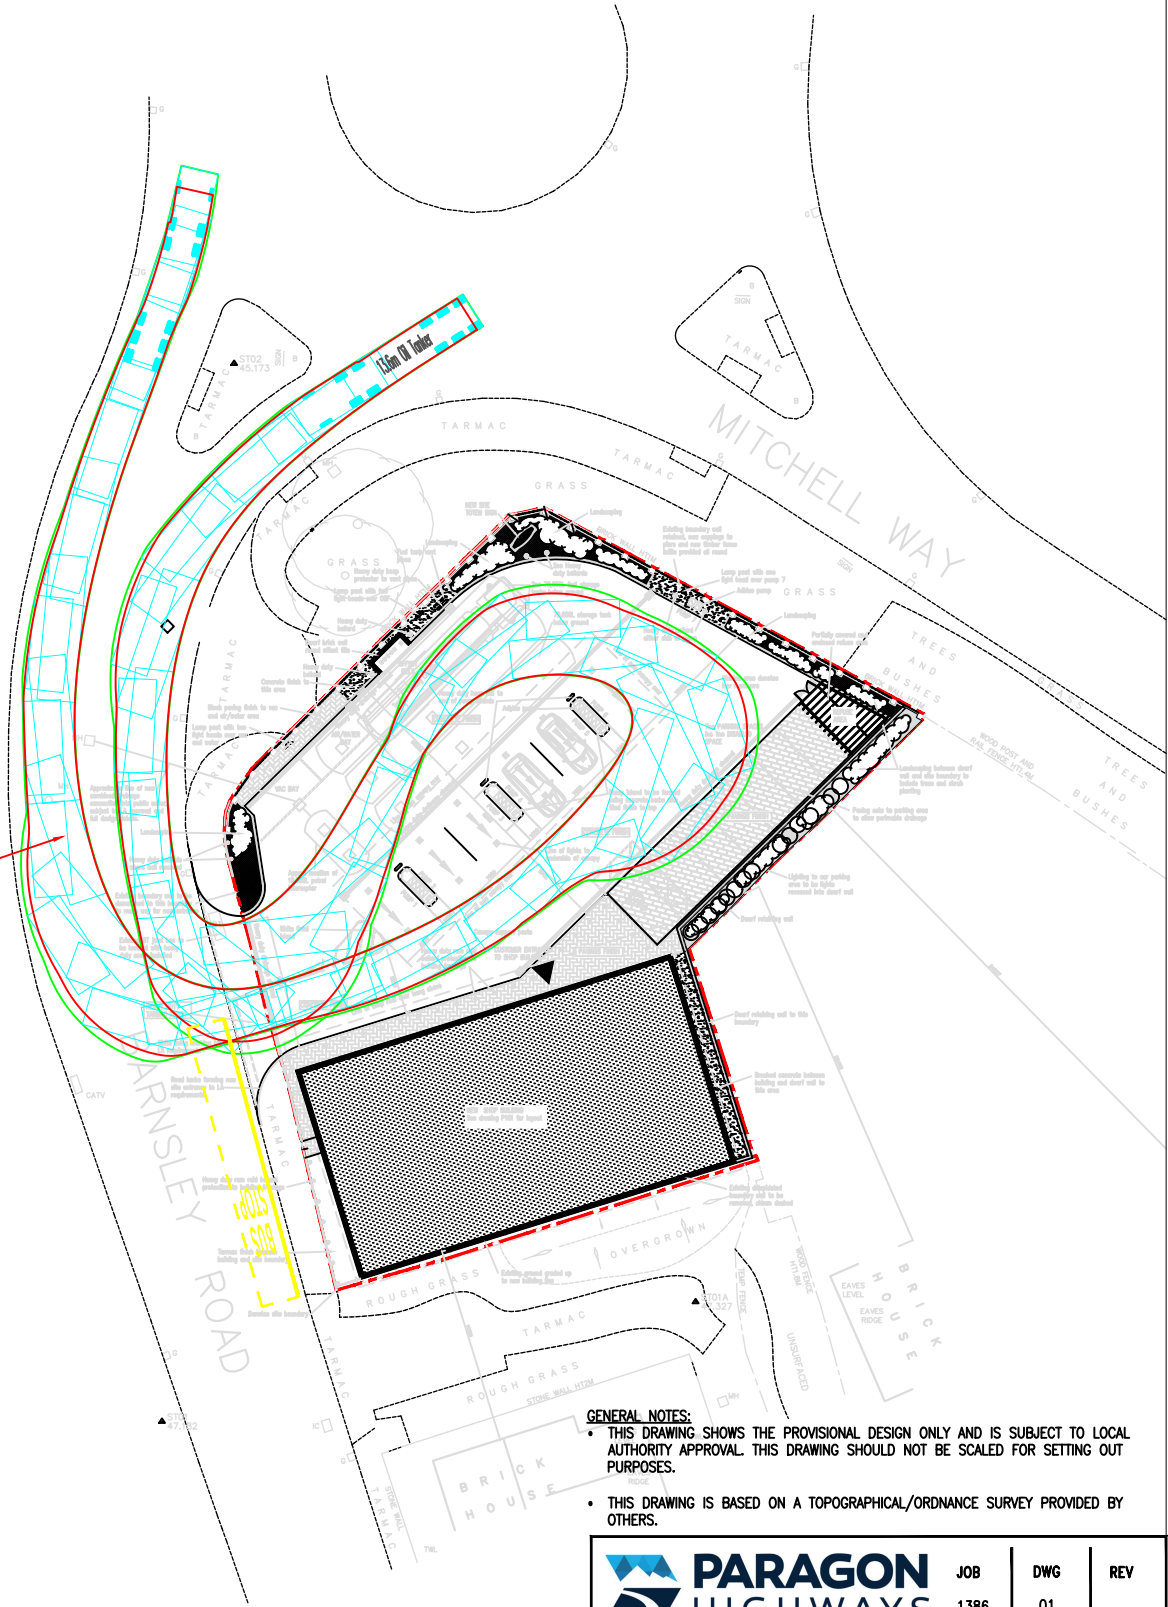

GENERAL NOTES:

- THIS DRAWING SHOWS THE PROVISIONAL DESIGN ONLY AND IS SUBJECT TO LOCAL AUTHORITY APPROVAL. THIS DRAWING SHOULD NOT BE SCALED FOR SETTING OUT PURPOSES.
- THIS DRAWING IS BASED ON A TOPOGRAPHICAL/ORDNANCE SURVEY PROVIDED BY OTHERS.



**PARAGON
HIGHWAYS**

PARAGON HIGHWAYS
UNIT 2, THE OFFICE CAMPUS,
PARAGON BUSINESS PARK, RED HALL COURT,
WAKEFIELD WF1 2UY
01924 291536 / PARAGONHIGHWAYS.COM

JOB	DWG	REV
1386	01	
SCALE:	1:500	⊙A4
DATE:	JUNE 2018	

MITCHELL WAY,
BARNSELEY
PROPOSED ACCESS TRACKING