




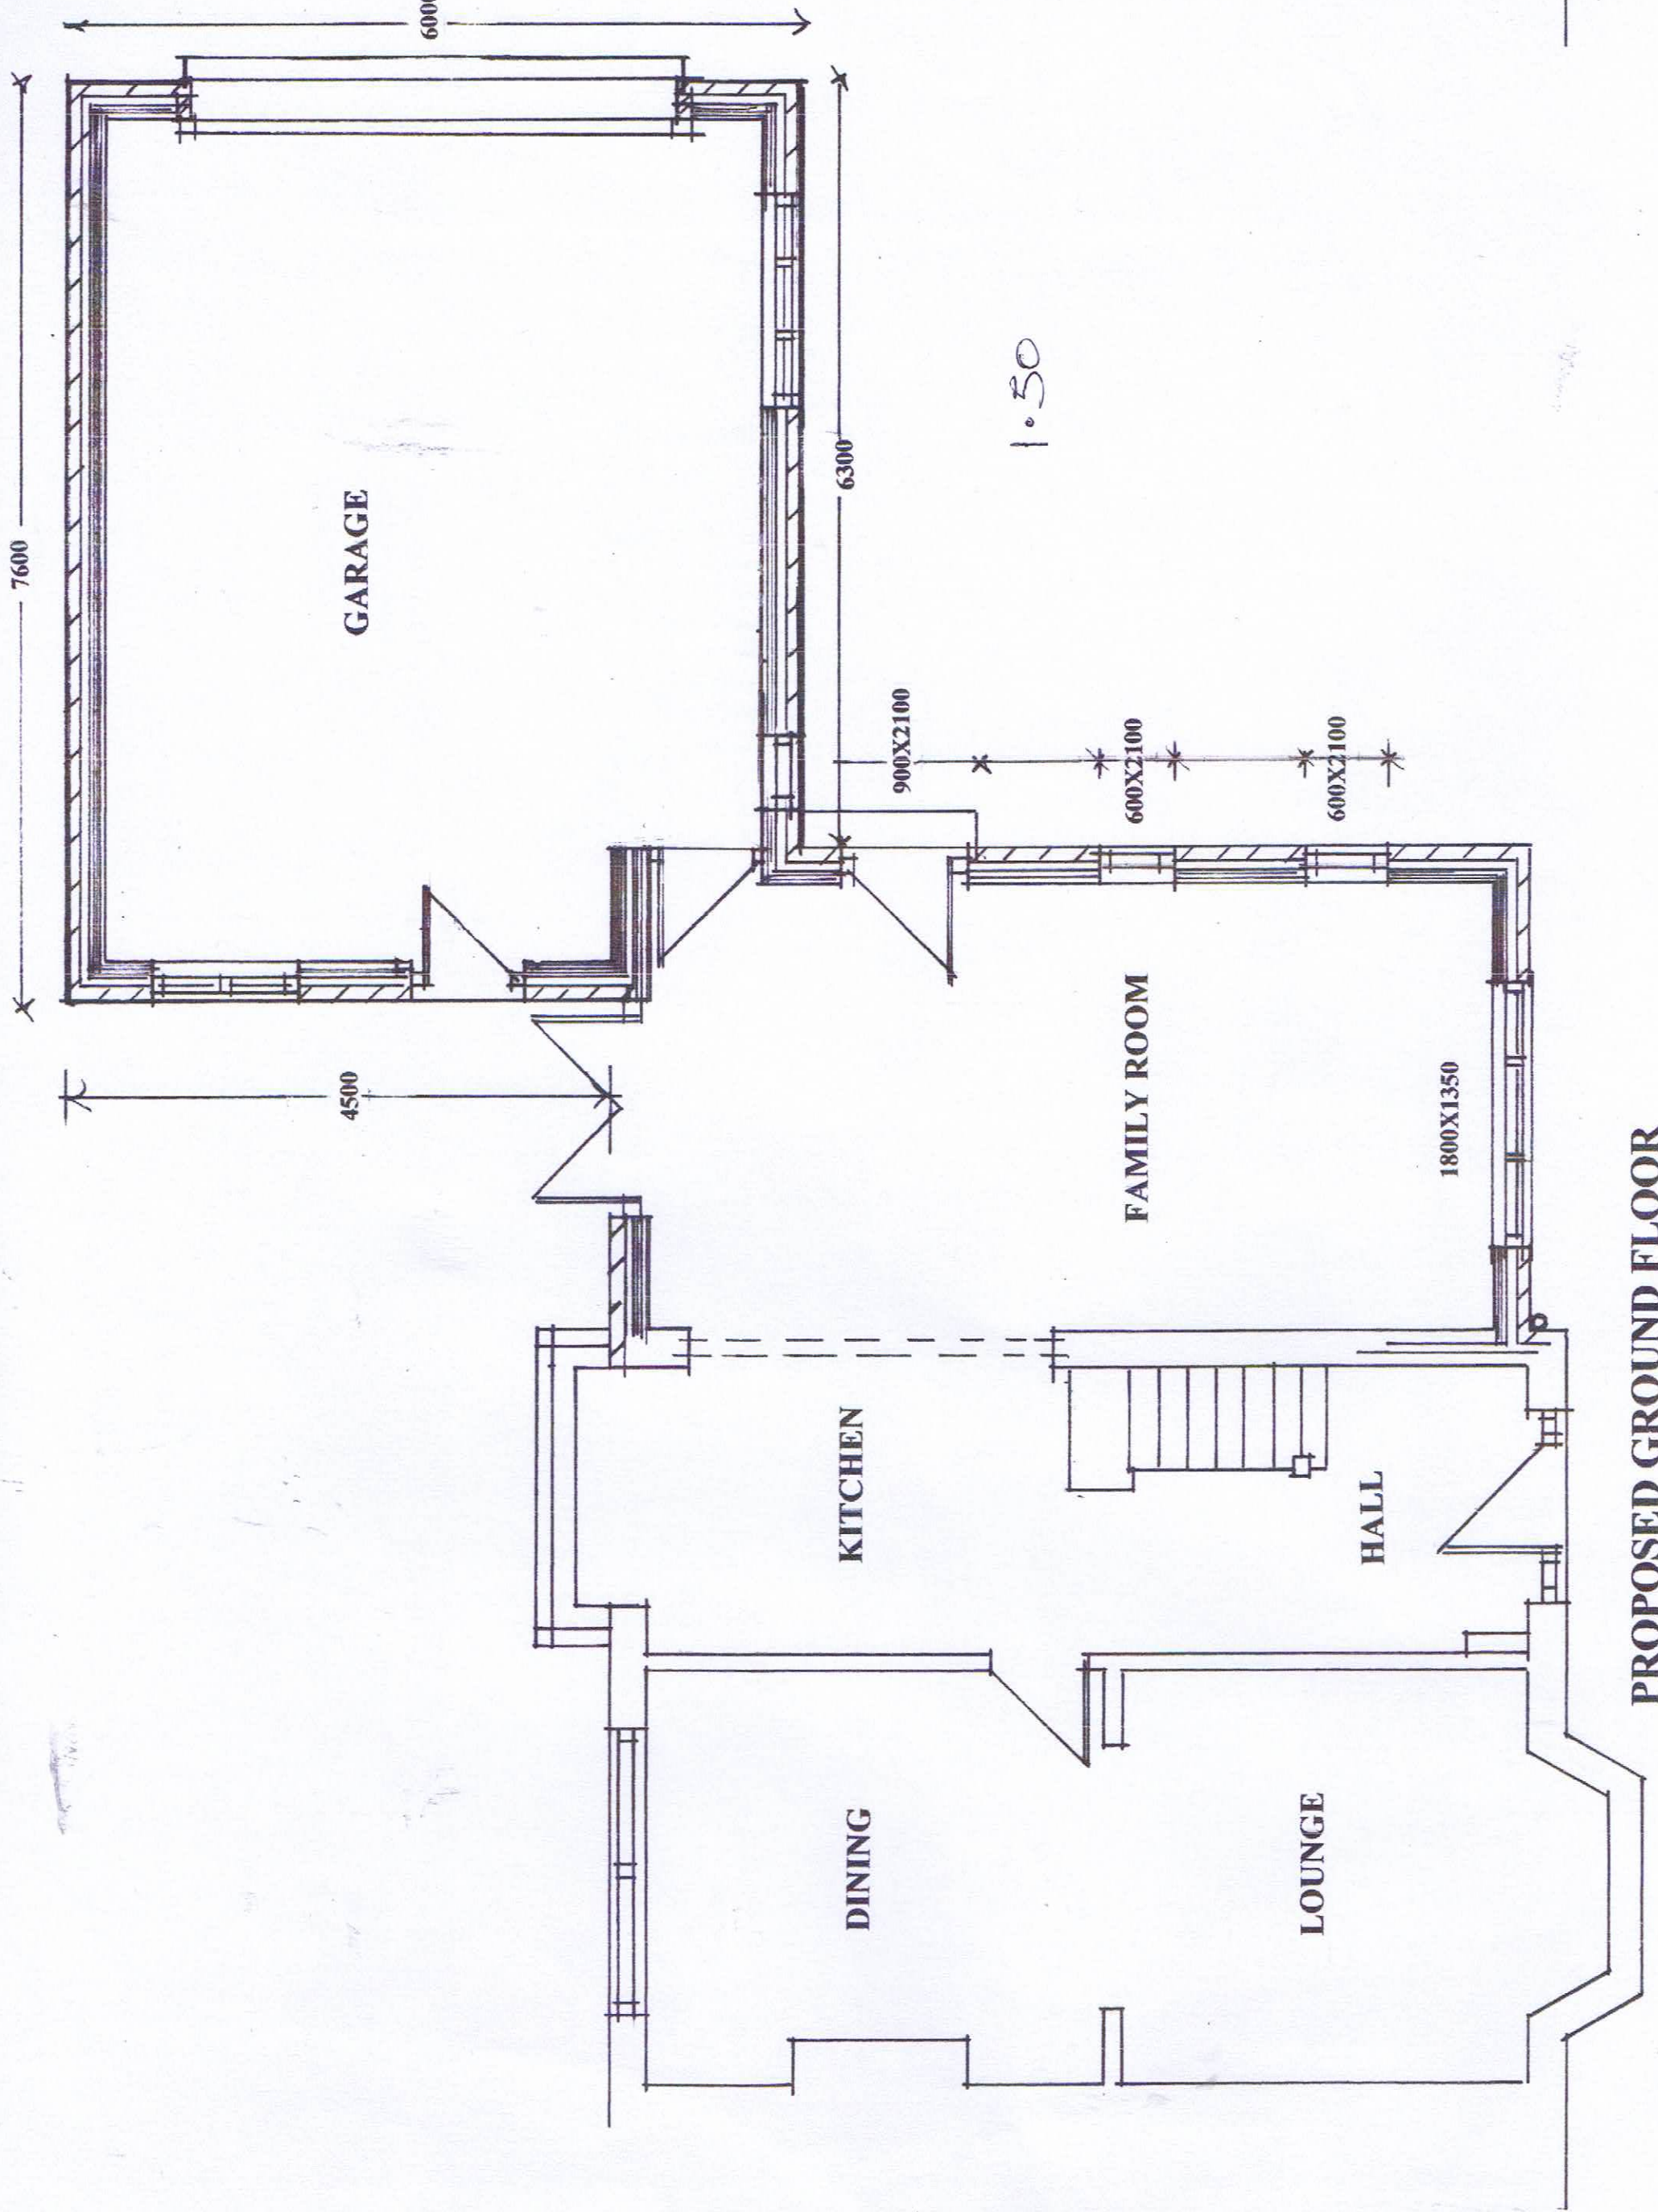


PROPOSED GROUND FLOOR

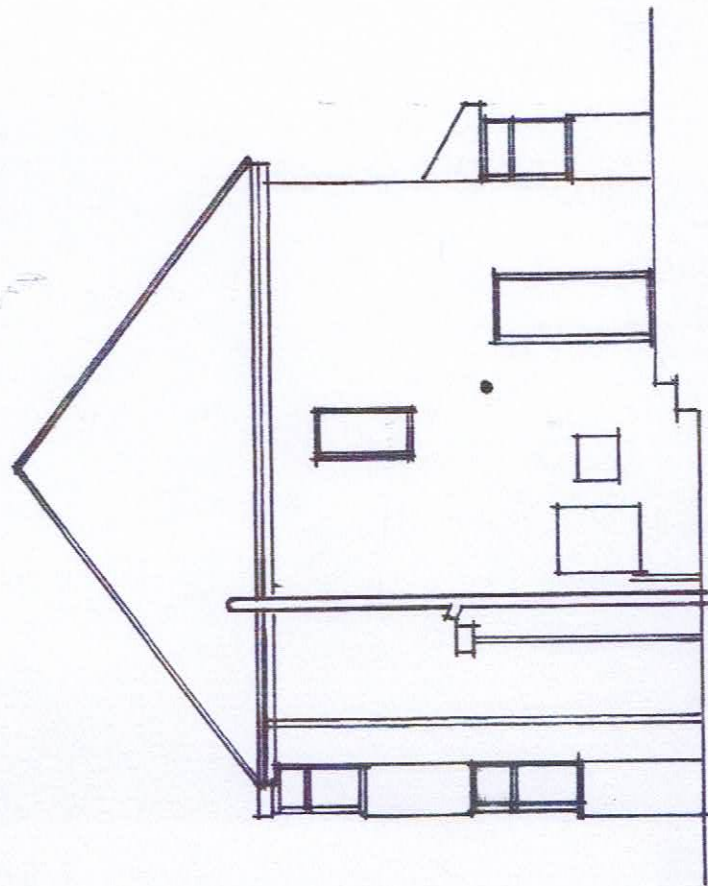


EXISTING SIDE

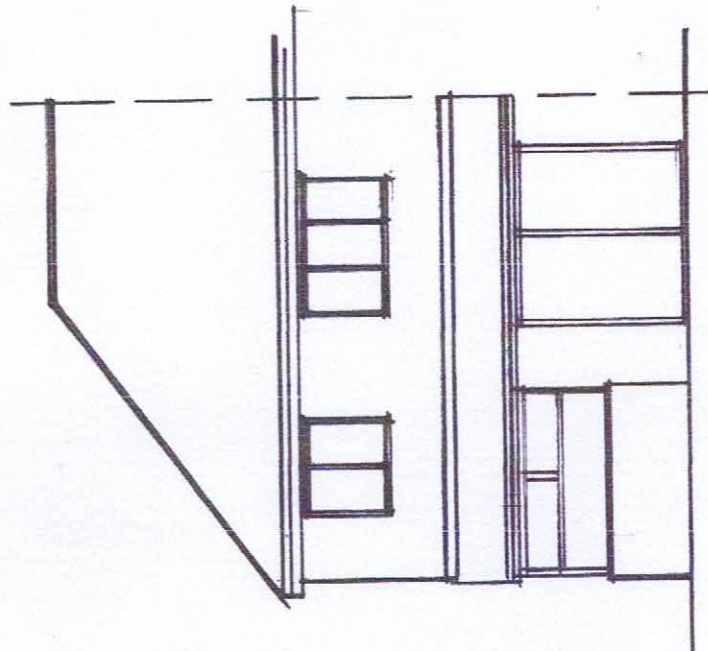


EXISTING REAR

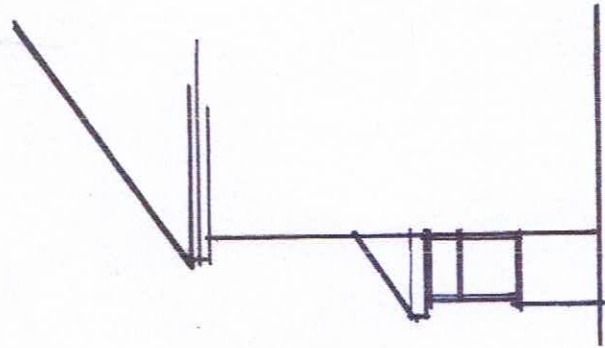

EXISTING SIDE

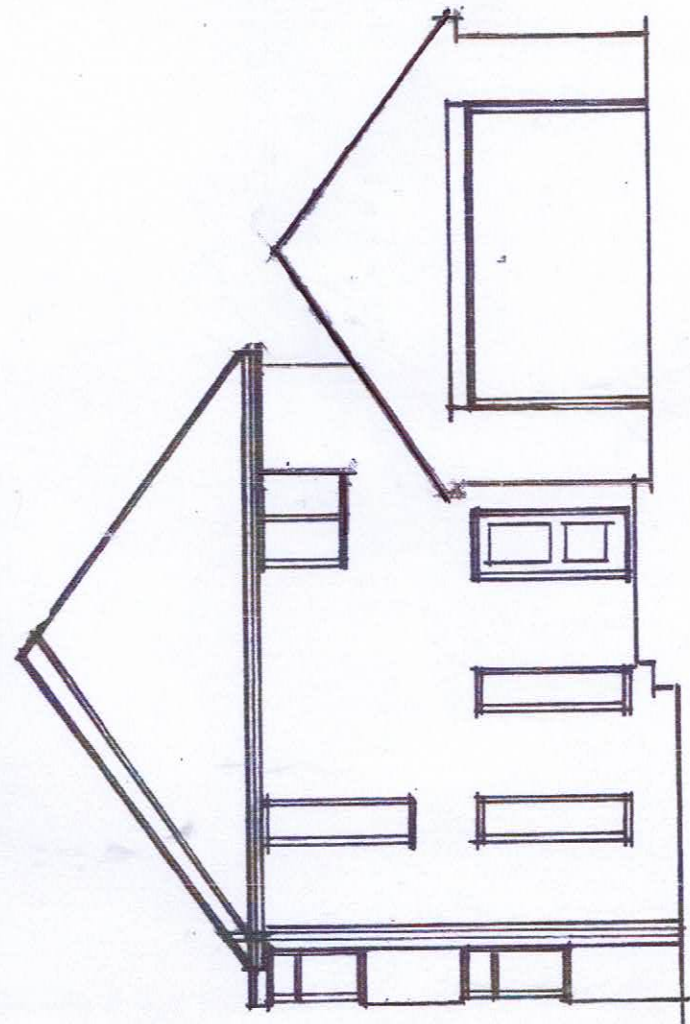



PROPOSED SIDE

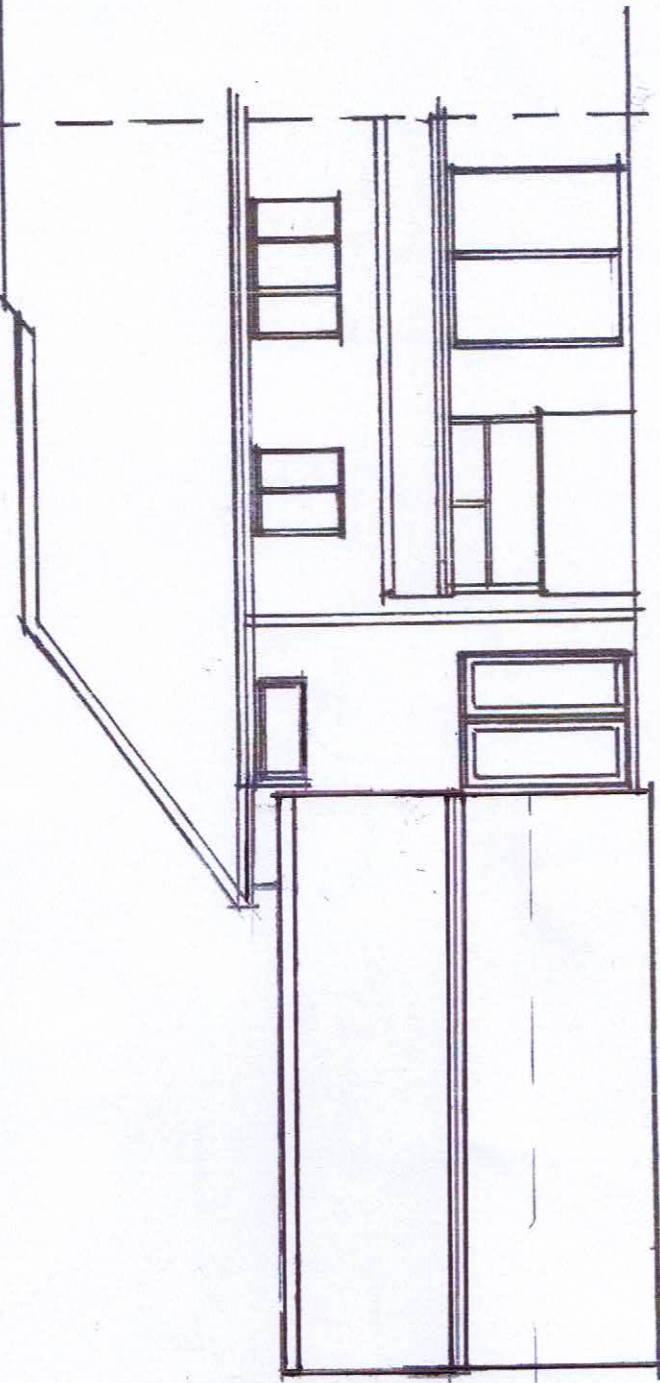

PROPOSED REAR

1.100


1.50.

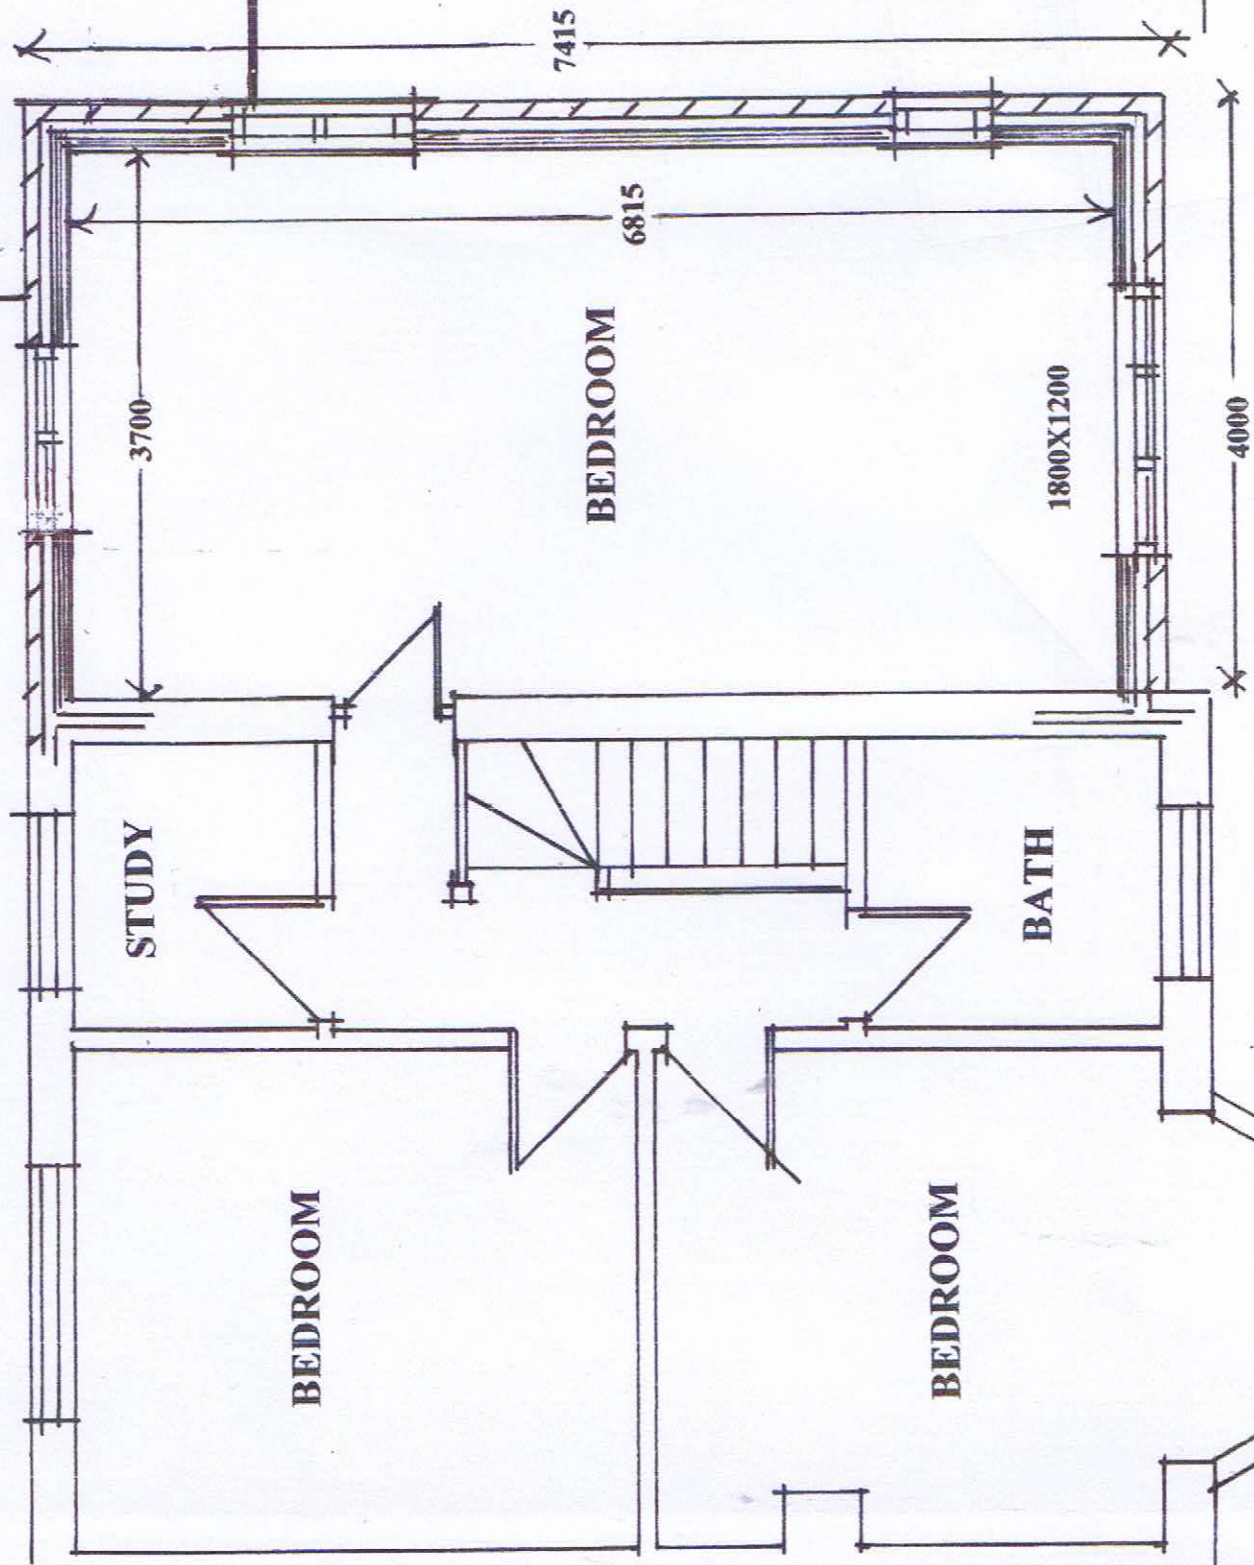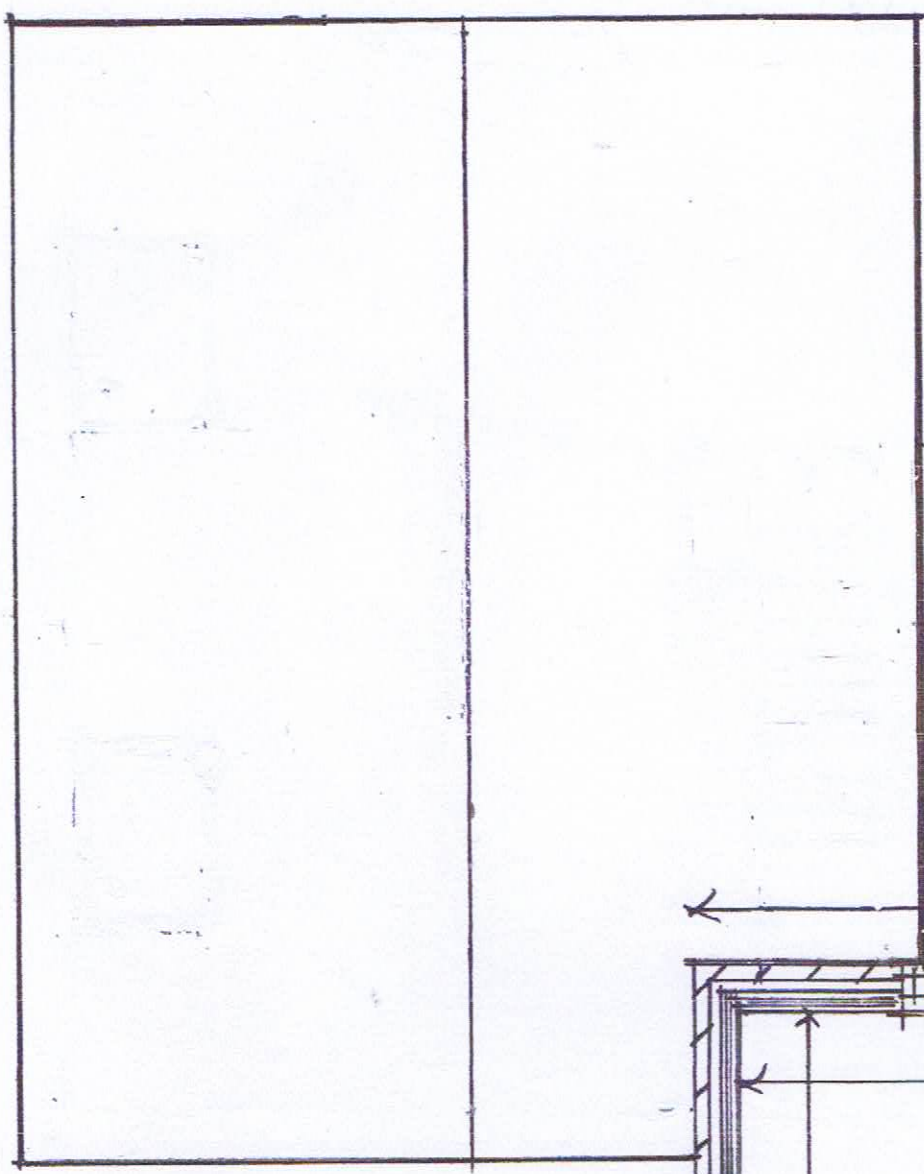


PROPOSED FIRST FLOOR

PROPOSED SECTION BB


SCALE 1:100

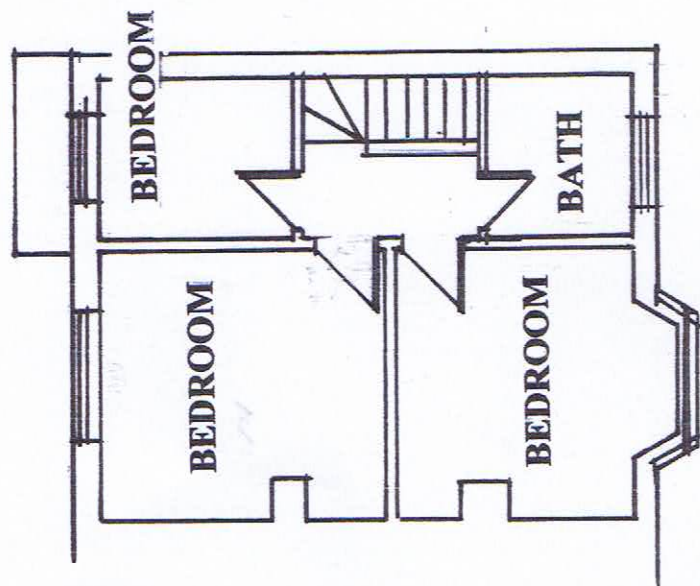


EXISTING FIRST FLOOR

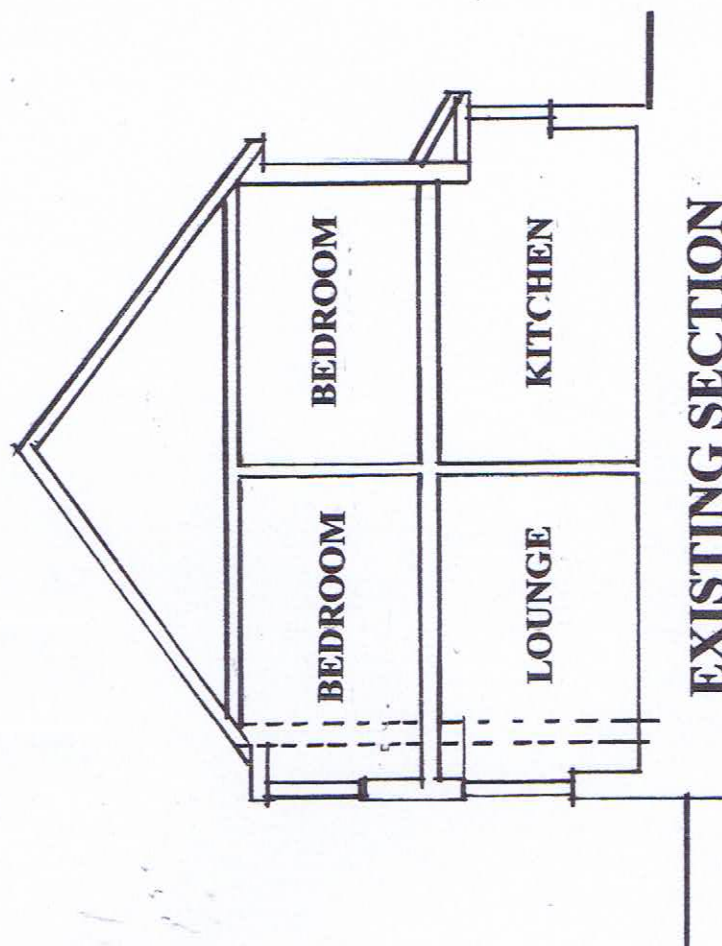


EXISTING SECTION

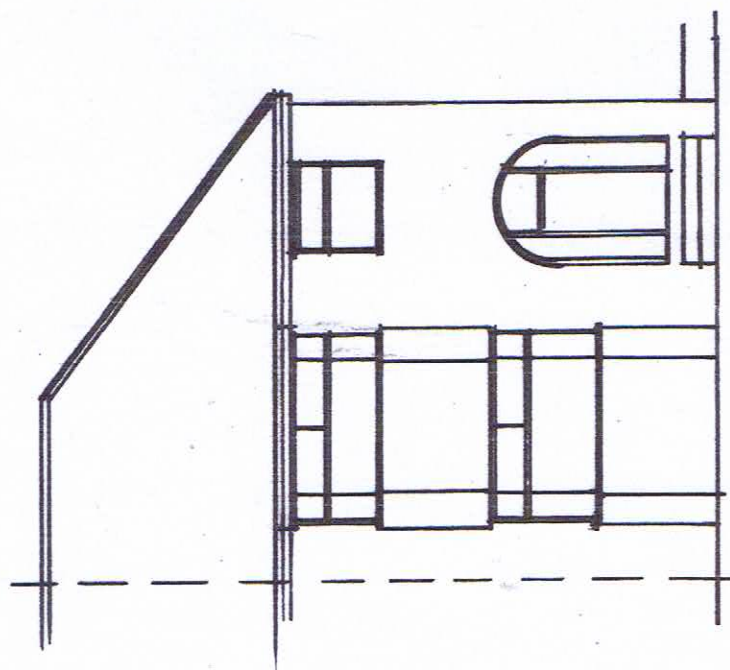

EXISTING FRONT

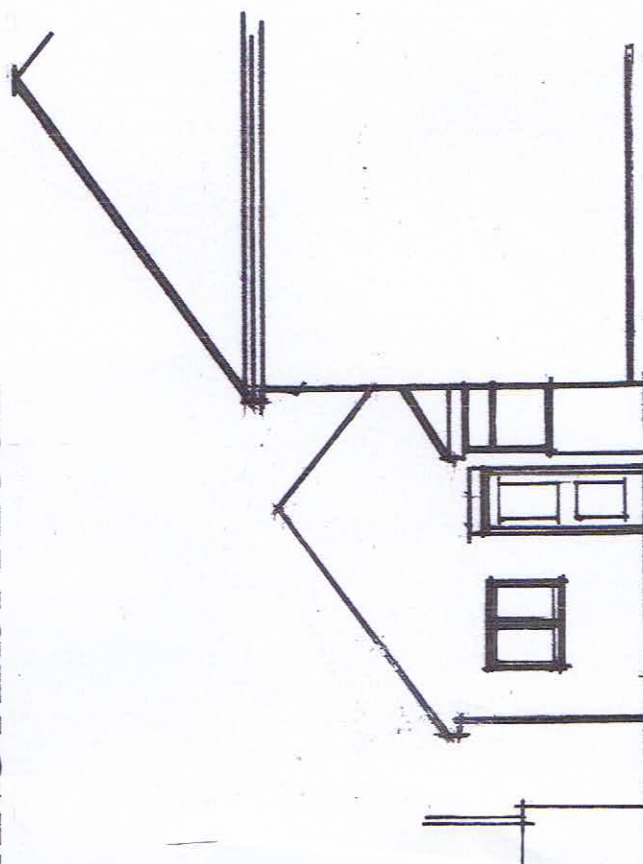


PROPOSED SIDE

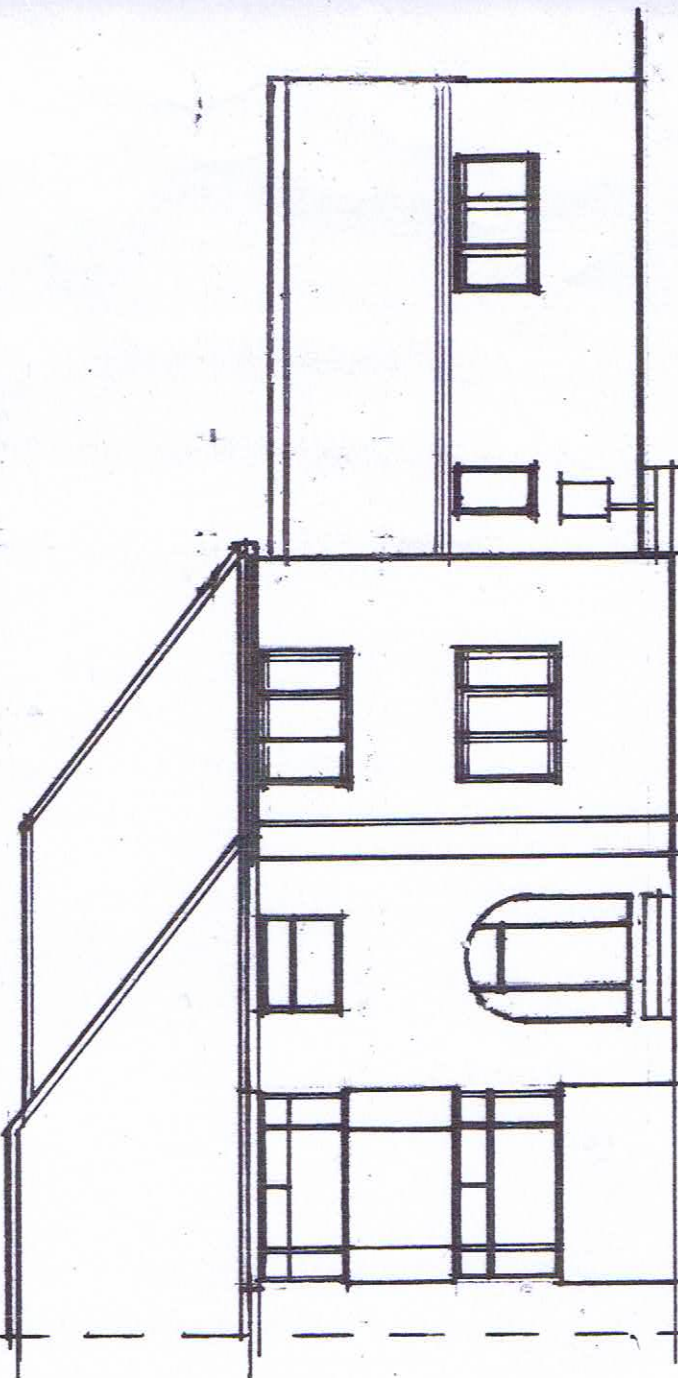


PROPOSED FRONT


SCALE 1:100

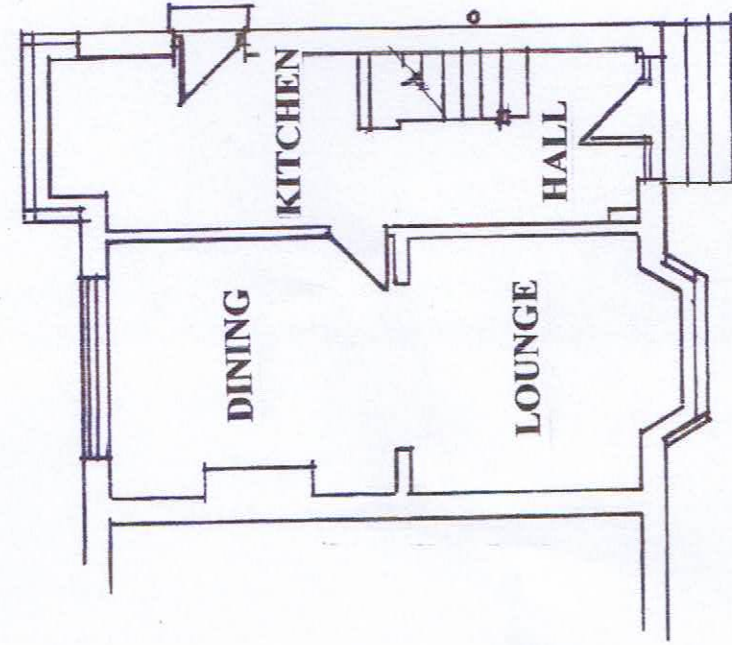


EXISTING GROUND FLOOR

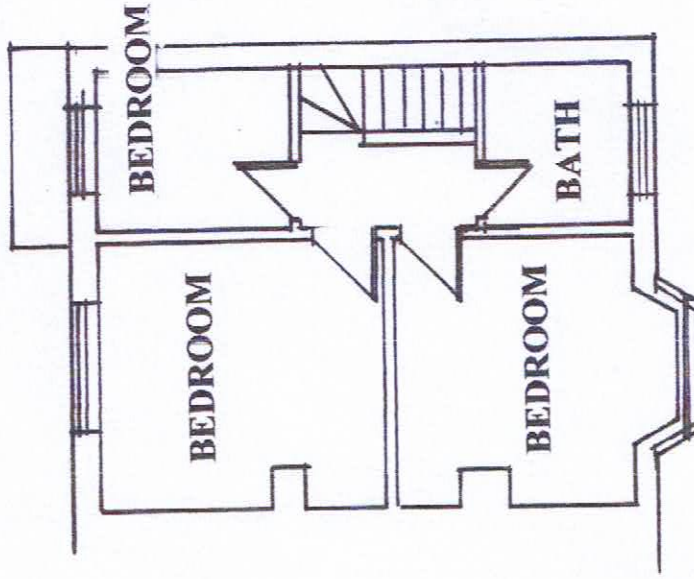

EXISTING FIRST FLOOR

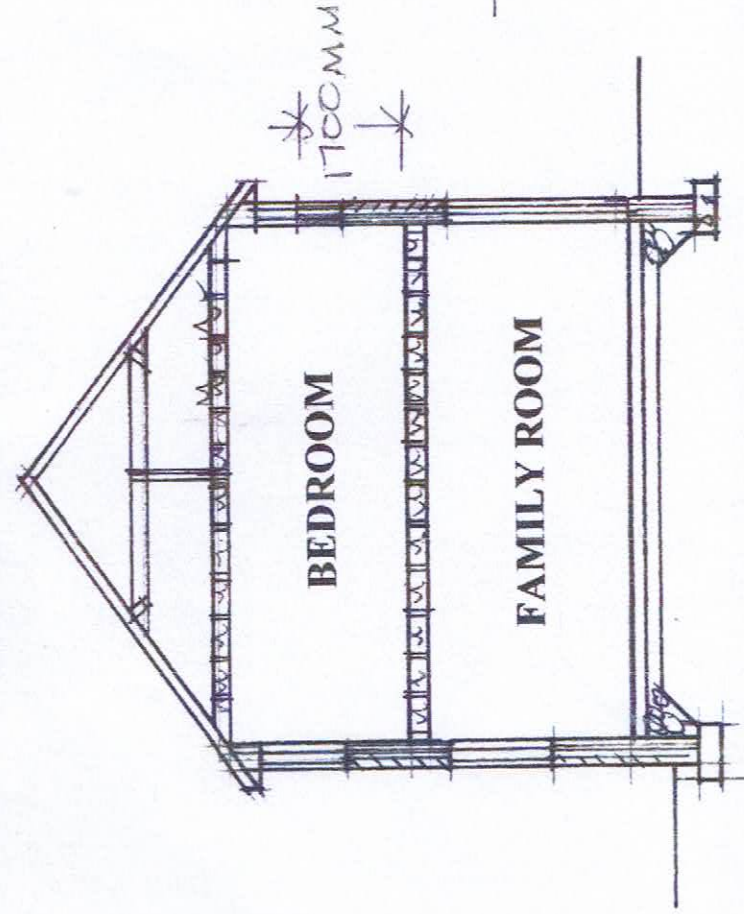

PROPOSED SECTION AA

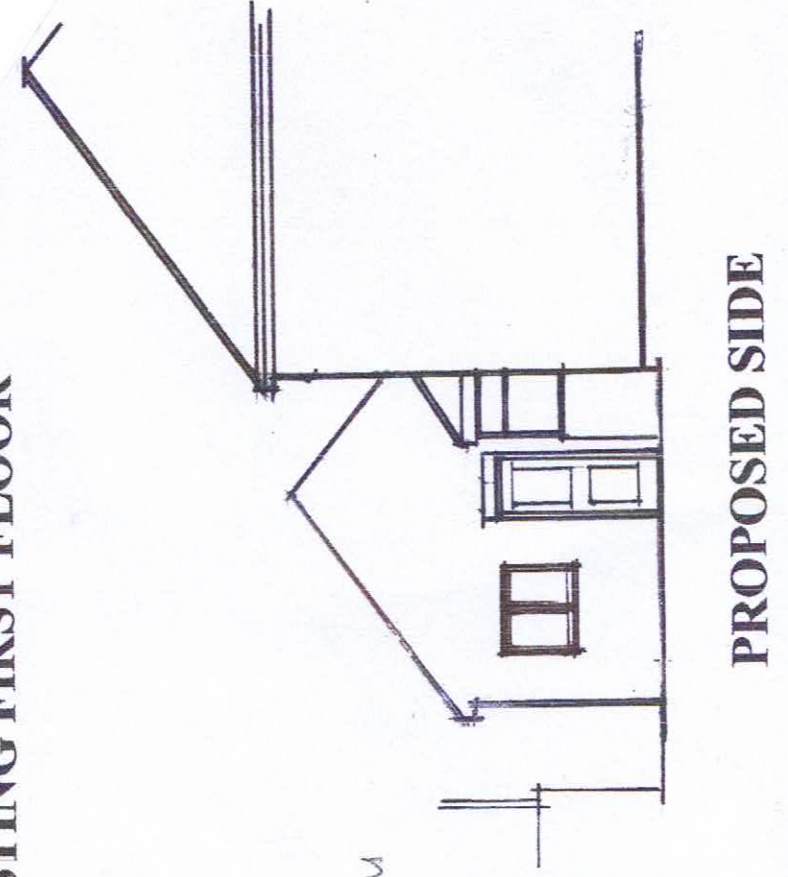

PROPOSED SIDE