

The general contractor is responsible for the verification all dimensions on site and the architect is to be informed of any discrepancy.

The status of information contained in a computer copy of this drawing shall be limited to that conveyed by the paper copy.


Revisions:
 Rev A 03.06.2010 TS/Chk Schedule of materials up dated.
 Rev B 14.07.2010 TS/Chk New canopy design added.




Plot 4
 Front Elevation
 North East Elevation




Plot 3
 Rear Elevation
 South West Elevation

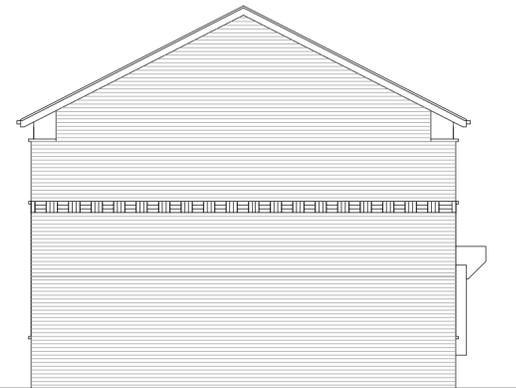


Side Elevation
 Plots 3, 4
 See site plan for orientation

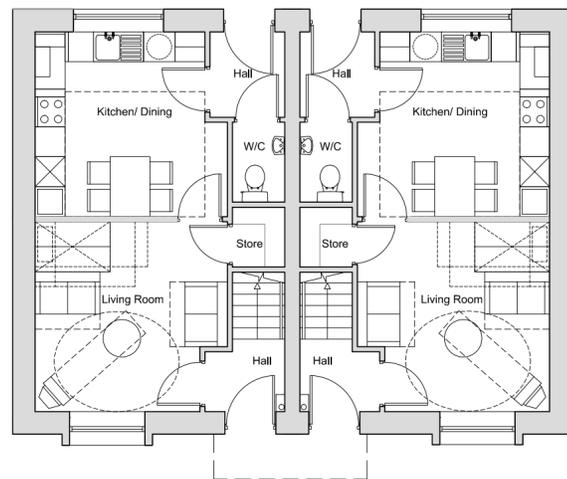


2B4P - Plot 4 2B4P - Plot 3
 Ground Floor
 Plot size - 76m²

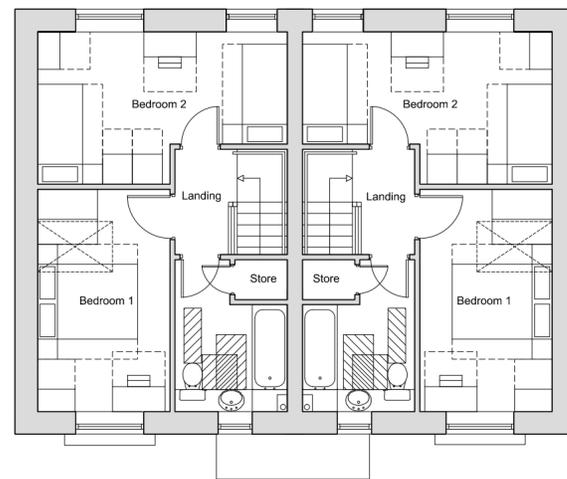

2B4P - Plot 4 2B4P - Plot 3
 First Floor

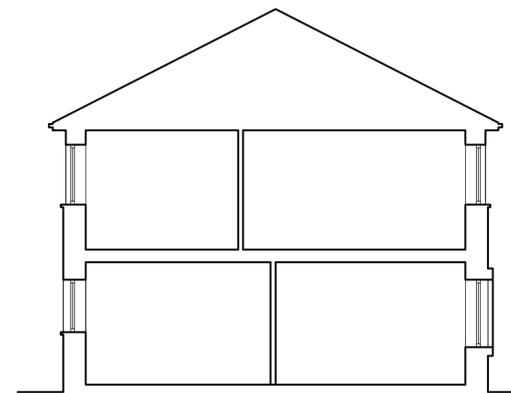

Section

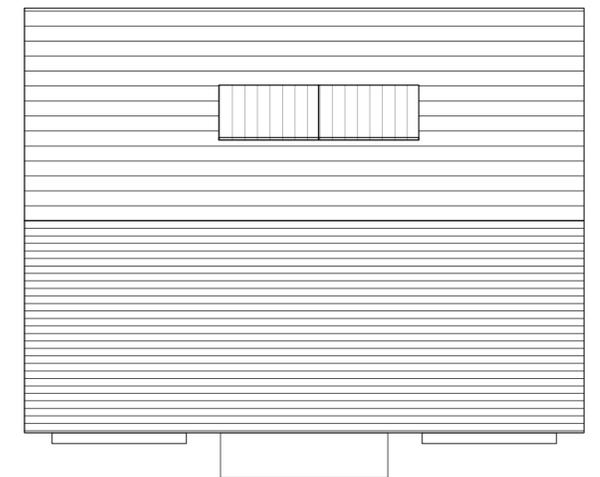

Roof Plan

Materials Schedule:

1. Interlocking low profile flat tile (dark grey)
2. Through coloured Render Sto, Weber or similar approved system 'Scraped' smooth finish (blue grey)
3. FL quality through coloured Facing Brickwork (red)
4. Alternating soldier & stack bonded feature band
5. Projecting Oriel window zinc wrapped
6. Double glazed Softwood windows, stained finish from renewable managed European Forests
7. Timber Security door to achive PAS-24 Manse Masterdor or similar approved.
8. Standing Seam Canopy
9. Solar Panels
10. Light grey composite flat panel.

drawing status	
approval	
construction	
preliminary	
record	
information	
comment	
tender	

Scale 1:100 @ A2
 Date November 2009
 Drawn RJJ
 Dwg.No 2121.30.041B

2B4P Unit Plans & Elevations Plots 3 & 4 Edwins Close, Barnsley Yorkshire Housing

