



### Existing First Floor Plan

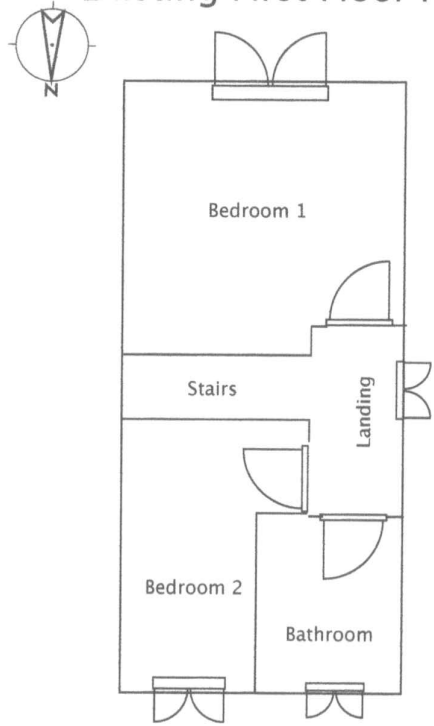

Scale 1cm:100cm

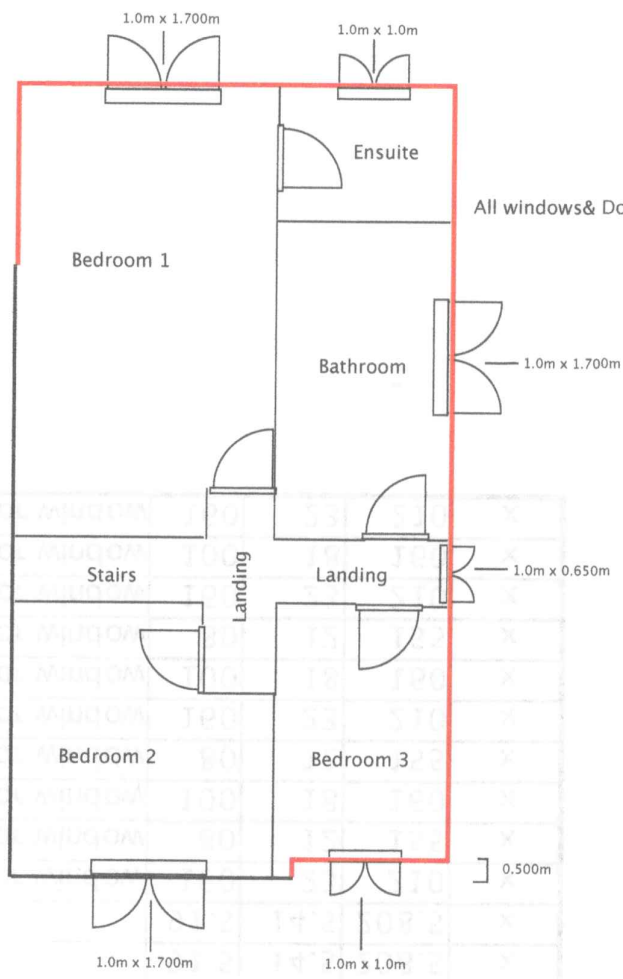

### Proposed First Floor Plan

#### NOTES

All windows & Doors - UPVC double glazed to match existing