

INTERPOLATED 100yr - 175.525
200yr - 175.784

DON18-24186 46m upstream
100yr - 175.450
200yr - 175.796

INTERPOLATED 100yr - 175.375
200yr - 175.629


INTERPOLATED 100yr - 175.300
200yr - 175.551

INTERPOLATED 100yr - 175.225
200yr - 175.473

INTERPOLATED 100yr - 175.150
200yr - 175.395

INTERPOLATED 100yr - 175.075
200yr - 175.318

DON17-24006u
100yr - 174.958
200yr - 175.195
1000yr - 175.957

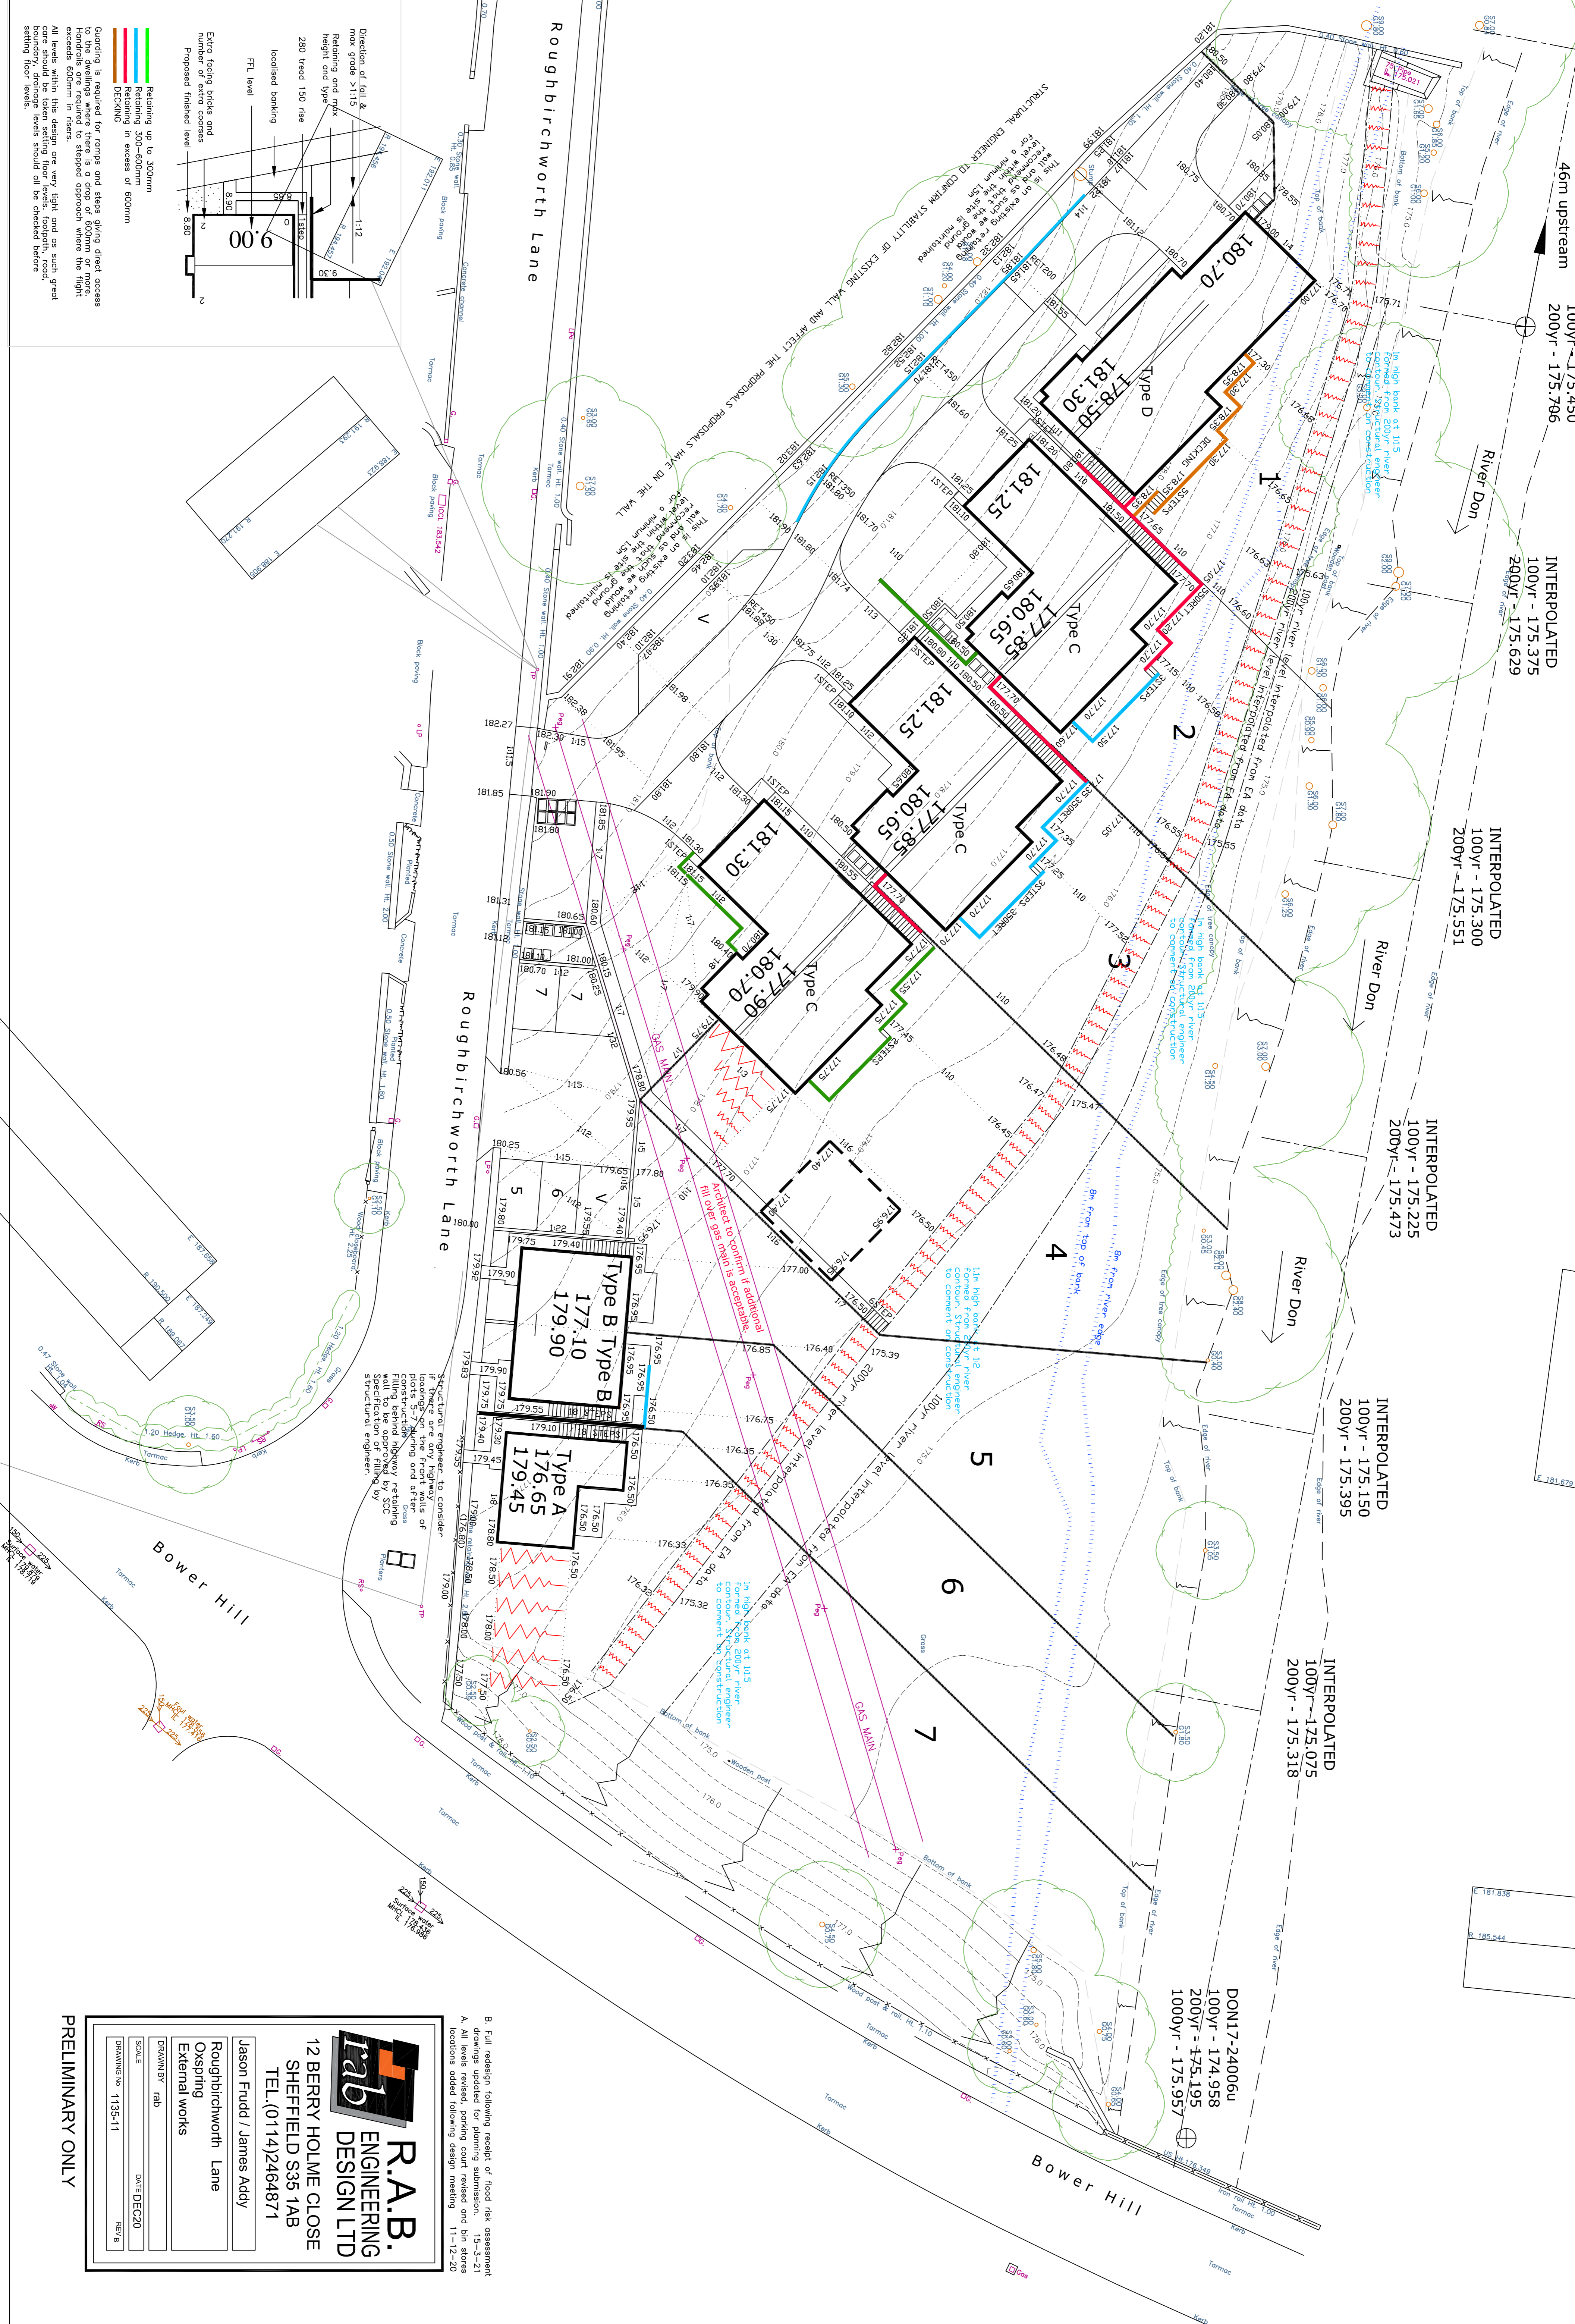

B. Full redesign following receipt of flood risk assessment drawings updated for planning submission. 15-3-21
A. All levels revised, parking court revised and bin stores locations added following design meeting. 11-12-20

R.A.B. ENGINEERING DESIGN LTD
12 BERRY HOLME CLOSE
SHEFFIELD S35 1AB
TEL. (0114)2464871

Jason Frudd / James Addy
Roughbirchworth Lane
Osspring
External works

DRAWN BY: JAB
SCALE: DATE: DEC20
DRAWING No: 1135-11
REV: B

PRELIMINARY ONLY