


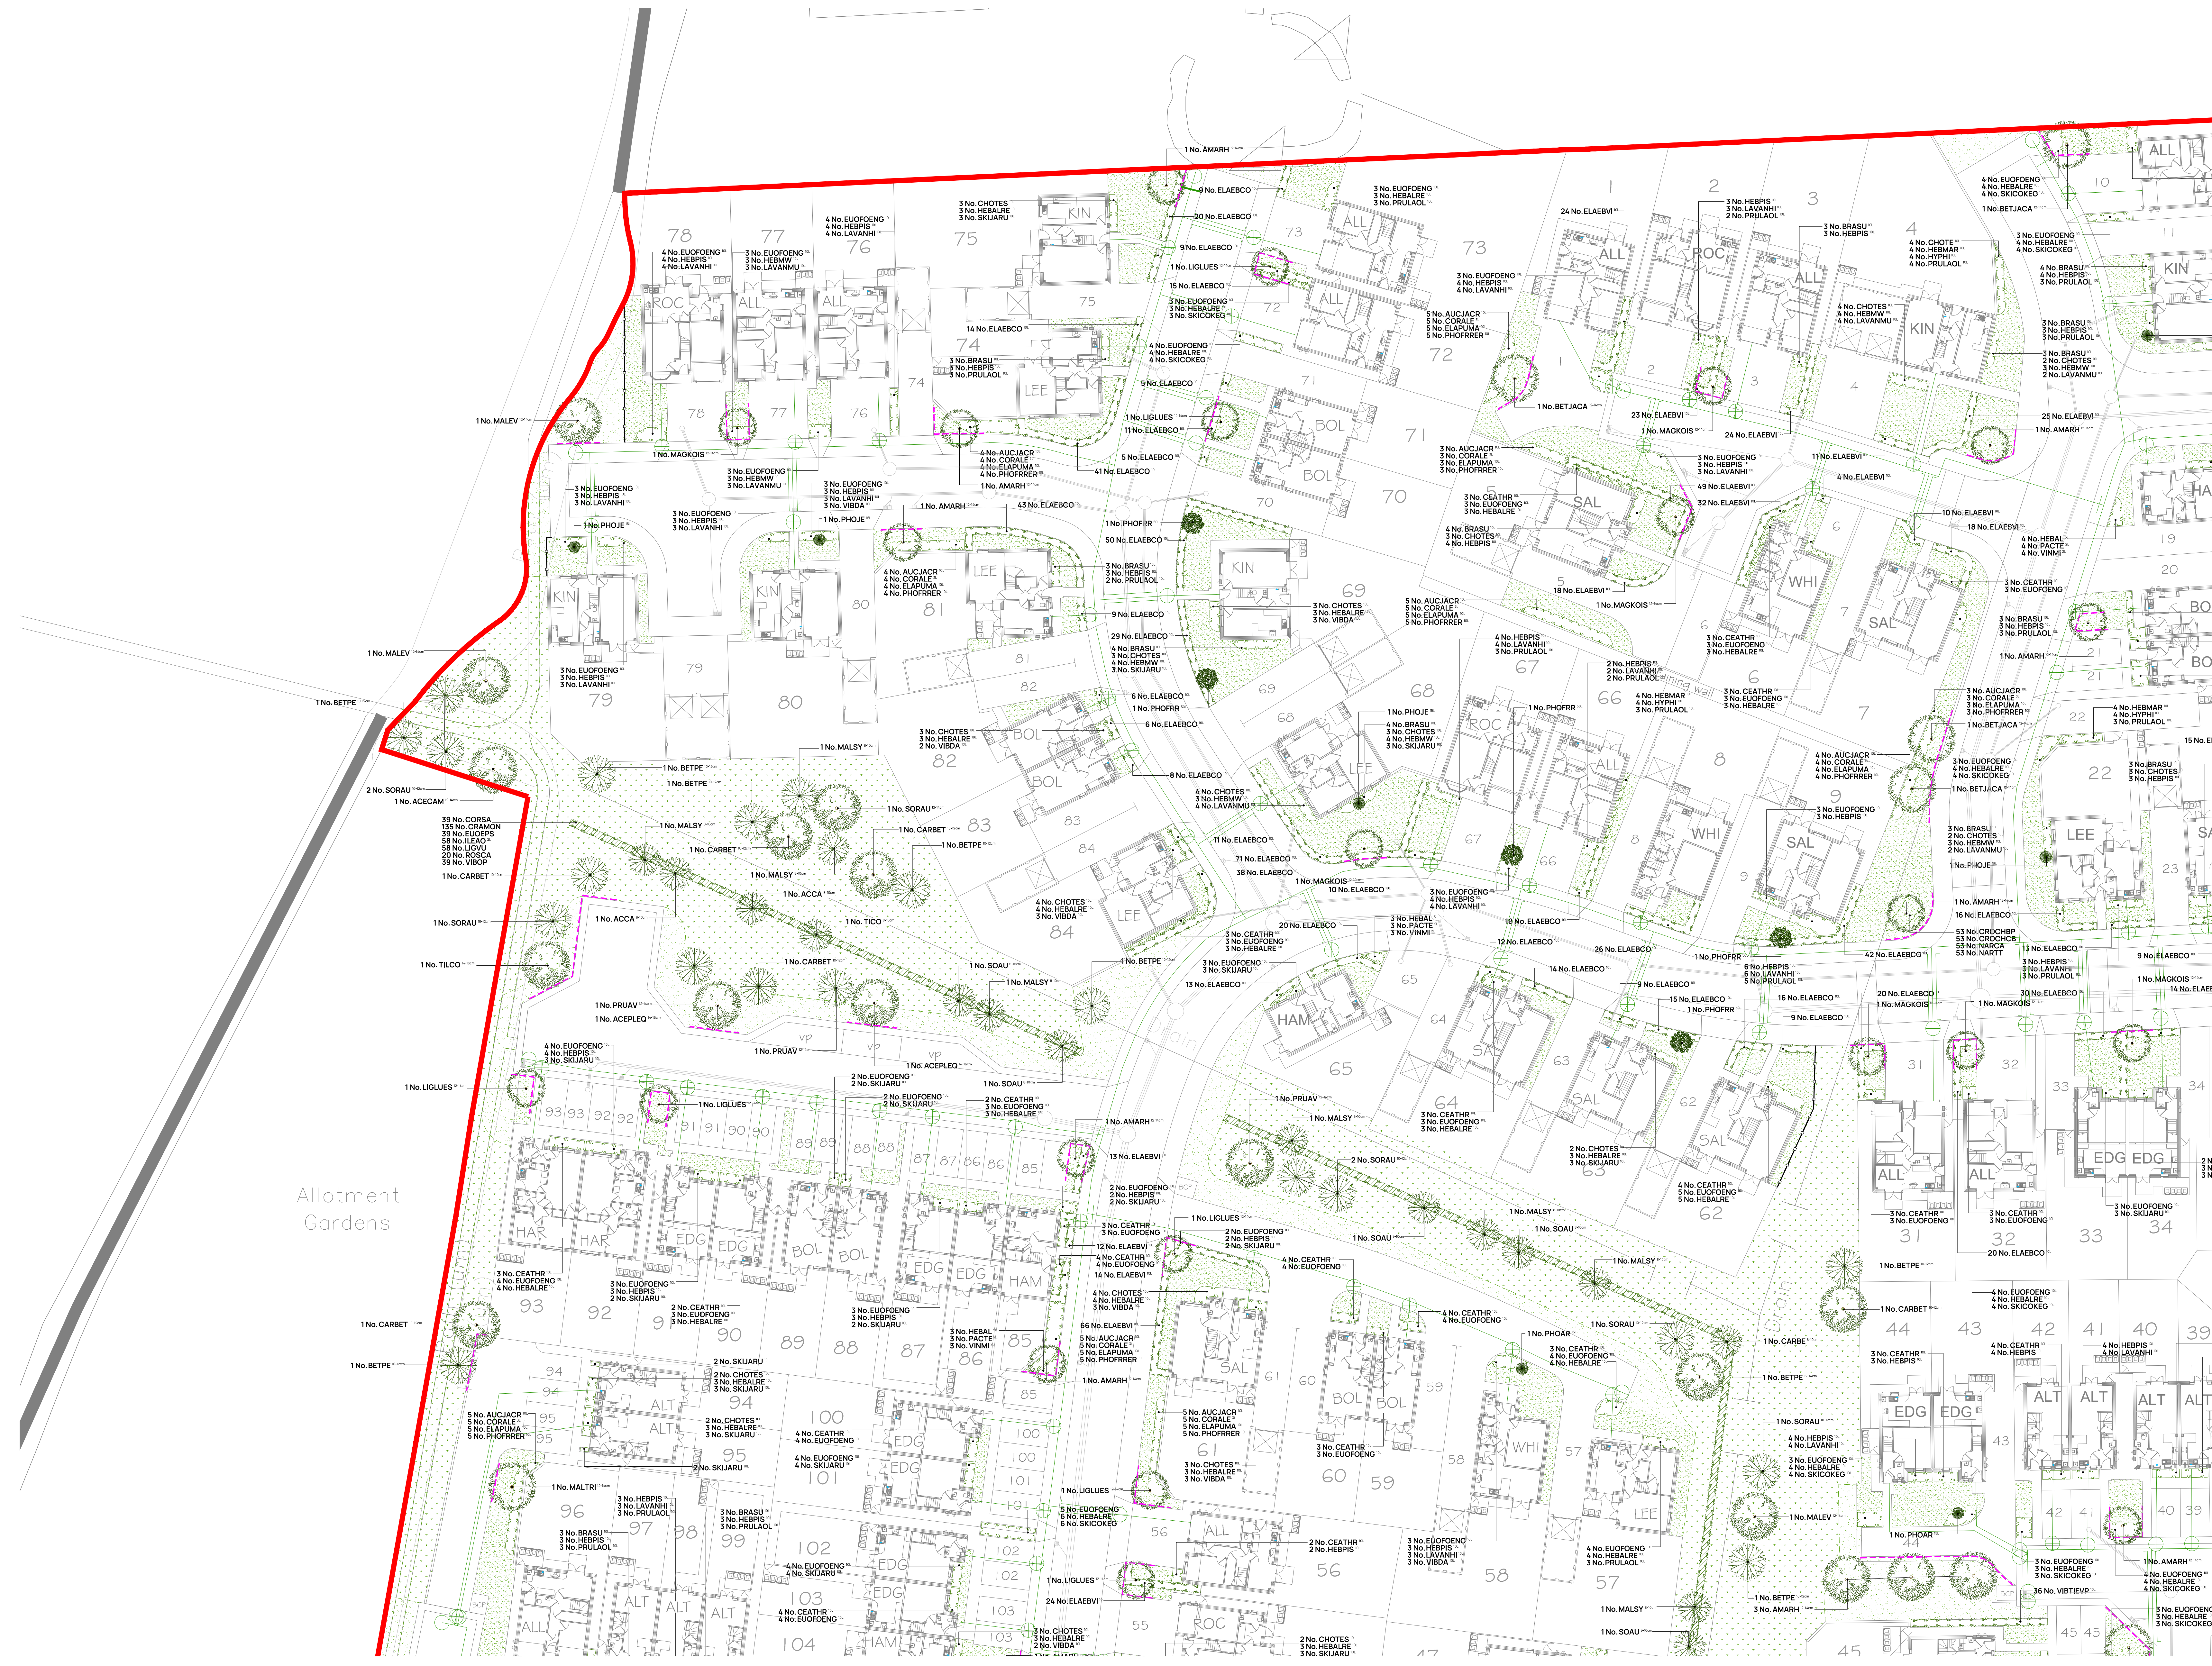

Planting Schedule									
Trees - Plots									
Abbr	Species	Supply	Size	Orth	Number				
AMARH	Amelanchier arborea 'Robin Hill'	HS1d RB	350-425cm	12-14cm	25				
BETJACA	Betula utilis jacquemontii	HS1d RB	350-425cm	12-14cm	12				
LIQUES	Ligustrum lucidum 'Excelsium Superbum'	HS1d RB	350-425cm	12-14cm	10				
MAGKOS	Magnolia kobus 'Isis'	HS1d RB	350-425cm	12-14cm	30				
MALTRI	Malus trilobata	HS1d RB	350-425cm	12-14cm	9				
					Total 90				
Trees - Public Open Space									
Abbr	Species	Supply	Size	Orth	Number				
PNRY	Prunus sylvestris	RB	400-450cm		5				
ACCA	Acer campestre	Std BR	250-300cm	8-10cm	4				
CARBE	Carpinus betulus	Std BR	250-300cm	8-10cm	5				
MALSY	Malus sylvestris	Std BR	250-300cm	8-10cm	9				
SOAU	Sorbus aucuparia	Std BR	250-300cm	8-10cm	6				
TICO	Tilia cordata	Std BR	250-300cm	8-10cm	1				
BETPE	Betula pendula	SS1d BR	300-350cm	10-12cm	19				
CARBET	Carpinus betulus	SS1d BR	300-350cm	10-12cm	10				
SORAU	Sorbus aucuparia	SS1d BR	300-350cm	10-12cm	7				
ACECAM	Acer campestre	HS1d RB	350-425cm	12-14cm	8				
AMARH	Amelanchier arborea 'Robin Hill'	HS1d RB	350-425cm	12-14cm	4				
BETPE	Betula pendula	HS1d RB	350-425cm	12-14cm	1				
CARBETTF	Carpinus betulus 'Trans Fontaine'	HS1d RB	350-425cm	12-14cm	2				
MALEV	Malus 'Evereste'	HS1d RB	350-425cm	12-14cm	9				
PRUAV	Prunus avium	HS1d RB	350-425cm	12-14cm	4				
SORAU	Sorbus aucuparia	HS1d RB	350-425cm	12-14cm	8				
ACEPLEG	Acer platanoides 'Emerald Queen'	HS1d RB	425-500cm	14-16cm	3				
BETJACA	Betula utilis jacquemontii	HS1d RB	425-600cm	14-16cm	9				
TILCO	Tilia cordata	HS1d RB	425-600cm	14-16cm	1				
ACECAM	Acer campestre 'Elsby'	HS1d RB	425-500cm	14-16cm	10				
CARBET	Carpinus betulus	HS1d RB	450-525cm	16-18cm	2				
PRUAVPL	Prunus avium 'Plena'	HS1d RB	450-550cm	18-20cm	1				
					Total 125				
Specimen Shrubs									
Abbr	Species	Pot Size	Height	Habit	Number				
PHOAR	Phormium 'Amazing Red'	15L	80-100cm	Tip Crn	8				
PHOLE	Phormium 'Jade'	15L	80-100cm	Tip Crn	5				
PHOWAW	Phormium 'Yellow Wave'	15L	80-100cm	Tip Crn	9				
PHOFRR	Photinia x fraseri 'Red Robin'	50L	200-225cm	SS1d 10-12cm	15				
					Total 37				
Single-Species Hedgerows									
Abbr	Species	Pot Size	Height	Habit	Density	Length	Number		
ELAEBCO	Elaeagnus ebbingei 'Compacta'	10L	80-100cm	Bushy	0.4Cr	839.75m	2142		
VIBETPE	Viburnum tinus 'Eve Pinner'	10L	40-60cm	Bushy	0.2Cr	87.94m	227		
ELAEVBI	Elaeagnus ebbingei 'Vivagel'	10L	80-100cm	Bushy	0.4Cr	346.4m	880		
PRULU	Prunus laurastika	10L	80-100cm	Bushy	0.4Cr	65.07m	165		
							Total 1338.16m	Total 3414	
Shrubs - Plots									
Abbr	Species	Pot Size	Height	Habit	Density	Area	Number		
AUCJACR	Aucuba japonica 'Crotanfolia'	10L	60-80cm	Bushy	0.8Cr	81.57m²	147		
BRASU	Brachyglottis 'Sundance'	10L	40-60cm	Bushy	0.7Cr	57.69m²	139		
CEATHR	Ceanothus thyrsiflorus repens	10L	40-60cm	Bushy	0.7Cr	60.65m²	147		
CHOP	Choysya Aztec Pearl'	10L	40-60cm	Bushy	0.7Cr	13.38m²	35		
CHOTPE	Choysya ternata	10L	60-80cm	Bushy	0.7Cr	5.49m²	15		
CHOTES	Choysya ternata 'Sundance'	10L	40-60cm	Bushy	0.7Cr	120.75m²	292		
CORALE	Cornus alba 'Bergstrissma'	3L	60-80cm	Branched	0.8Cr	74.77m²	135		
ELAPUMA	Elaeagnus purpurea 'Maculata'	10L	80-100cm	Bushy	0.8Cr	80.89m²	146		
EUOFOEG	Eucyrtus fortunei 'Emerald Gaeley'	10L	30-40cm	Bushy	0.7Cr	13.38m²	35		
EUOFOEG	Eucyrtus fortunei 'Emerald 1st Gold'	10L	30-40cm	Bushy	0.7Cr	229.98m²	560		
FATJA	Fatsia japonica	10L	60-80cm	Bushy	0.8Cr	7.72m²	21		
HEBAL	Hebe abietans	3L	20-30cm	Bushy	0.6Cr	9.48m²	29		
HEBALRE	Hebe abietans 'Red Edge'	10L	30-40cm	Bushy	0.7Cr	103.57m²	252		
HEBALRE	Hebe 'Red Edge'	10L	30-40cm	Bushy	0.7Cr	34.8m²	80		
HEBMAR	Hebe 'Marjane'	10L	40-60cm	Bushy	0.7Cr	13.38m²	35		
HEBMW	Hebe 'Mrs Winder'	10L	40-60cm	Bushy	0.7Cr	75.12m²	182		
HEBPS	Hebe pinguifolia 'Sutherlandii'	10L	30-40cm	Bushy	0.7Cr	170.69m²	412		
HEBPO	Hebe 'Purple Queen'	10L	40-60cm	Bushy	0.7Cr	8.12m²	19		
HYHPE	Hypericum 'Hidcotter'	10L	40-60cm	Bushy	0.7Cr	18.79m²	46		
LAVANNA	Lavandula angustifolia 'Hidcotter'	10L	40-60cm	Bushy	0.7Cr	95.77m²	230		
LAVANNU	Lavandula angustifolia 'Nunstead'	10L	30-40cm	Bushy	0.7Cr	60.4m²	146		
OSMBU	Osmanthus x burkwoodii	10L	60-80cm	Bushy	0.8Cr	8.69m²	14		
PACTE	Pachysandra terminalis	2L	20-30cm	Bushy	0.6Cr	9.48m²	27		
PHOFRR	Photinia x fraseri 'Red Robin'	10L	80-100cm	Bushy	0.8Cr	85.67m²	153		
PRULAO	Prunus laurocerasus 'DIO Luken'	10L	60-80cm	Bushy	0.7Cr	69.69m²	166		
SKICKOEG	Slimma confusa 'Kew Green'	10L	40-60cm	Bushy	0.7Cr	34.8m²	80		
SKILUAR	Silene japonica 'Rubra'	10L	40-60cm	Bushy	0.7Cr	84.53m²	207		
VIBDA	Viburnum davidii	10L	40-60cm	Bushy	0.7Cr	58.2m²	139		
VINMI	Vincetoxicum	2L	20-30cm	Bushy	0.6Cr	8.12m²	27		
							Total 1698.5m²	Total 3919	
Native Hedgerow - Species-rich (Transplants)									
Abbr	Species	Supply	Height	Density	Mix %	Length	Number		
CORSA	Cornus sanguinea	T1-1.5 Bires	60-80cm	0.3Cr Double Staggered at 0.3m offset	10%	19.39m	130		
CRAMON	Crataegus monogyna	T1-1.5 Bires	60-80cm	0.3Cr Double Staggered at 0.3m offset	35%	67.87m	453		
EUOEPS	Eucyrtus fortunei	T1-1.5 Bires	60-80cm	0.3Cr Double Staggered at 0.3m offset	10%	19.39m	130		
ILEAO	Ilex aquifolium	2L 5Bires	40-60cm	0.3Cr Double Staggered at 0.3m offset	15%	29.08m	195		
LIQUGU	Ligustrum vulgare	T1-1.5 Bires	60-80cm	0.3Cr Double Staggered at 0.3m offset	15%	29.08m	195		
ROSCA	Rosa canina	T1-1.5 Bires	60-80cm	0.3Cr Double Staggered at 0.3m offset	5%	8.69m	66		
VIBOP	Viburnum opulus	T1-1.5 Bires	60-80cm	0.3Cr Double Staggered at 0.3m offset	10%	19.39m	130		
							Total 193.89m	Total 1299	
Marginal / Aquatics									
Abbr	Species	Supply	Density	Mix %	Area	Number			
CARAC	Carex acuta	Plug 100cc	10m²	12%	3.57m²	36			
ELPAL	Elaeagnis palustris	Plug 100cc	10m²	12%	3.57m²	36			
GLYMAX	Glycerhiza maxima	Plug 100cc	10m²	12%	3.57m²	36			
IRPS	Iris pseudacorus	Plug 100cc	10m²	16%	4.76m²	48			
JUNEF	Juncus effusus	Plug 100cc	10m²	12%	3.57m²	36			
JUNIN	Juncus infusus	Plug 100cc	10m²	12%	3.57m²	36			
SAGSA	Sagittaria sagittifolia	Plug 100cc	10m²	12%	3.57m²	36			
SCILA	Scirpus laustris	Plug 100cc	10m²	12%	3.57m²	36			
							Total 29.75m²	Total 300	
Bulbs									
Abbr	Species	Supply	Density	Number					
CROCHBP	Crocus chrysanthus 'Blue Pearl'	Bulb	25m²	1040					
CROCHCB	Crocus chrysanthus 'Cream Beauty'	Bulb	25m²	1040					
NARCA	Narcissus 'Carnaticulatus'	Bulb	25m²	1040					
NARIT	Narcissus 'Tete a Tete'	Bulb	25m²	1040					
					Total 4160				
Turf & Seeding									
Turf									
Turf to gardens to be laid as Robin 'Medallion' or similar approved.									
Amenity Grass									
A22 low maintenance seed mixture, as supplied by Geminal (www.geminalamenity.com) or similar approved.									
Meadow Grassland									
EM6 seed mixture for meadows, as supplied by Emorsgate Seeds (www.wildseed.co.uk) or similar approved.									
Wet Meadow Grassland									
EM6 seed mixture for wetlands, as supplied by Emorsgate Seeds (www.wildseed.co.uk) or similar approved.									
Grassland boundary									
Dashed line indicates delineation between amenity and meadow grassland, requiring differing mowing regimes.									
Key									
Application site boundary.									
Existing vegetation to be retained.									
Existing/Proposed easements									
Root Barriers									
Root barrier 600mm barrier to be installed as per manufacturer's specification, where tree planting does not fulfil the recommended distances to avoid direct damage at Table A1 of BS5857:2012. To be supplied by Green Blue Urban (www.greenblueurban.com) or similar approved.									
Knee Rail									
To verify height specification.									

Drawing to be read in conjunction with GLY0250 SP 01 Landscape Specification.