


EXISTING HOUSE

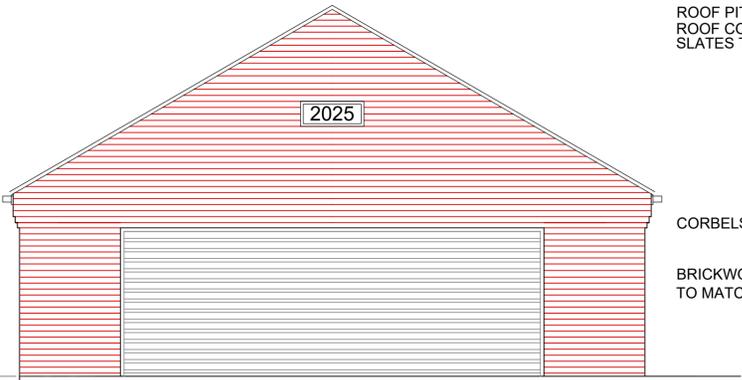


FRONT ELEVATION (DEVELOPED)

ROOF PITCH 30 DEGREES  
ROOF COVERING  
SLATES TO MATCH EXISTING HOUSE

CORBELS TO MATCH HOUSE


BRICKWORK  
TO MATCH EXISTING

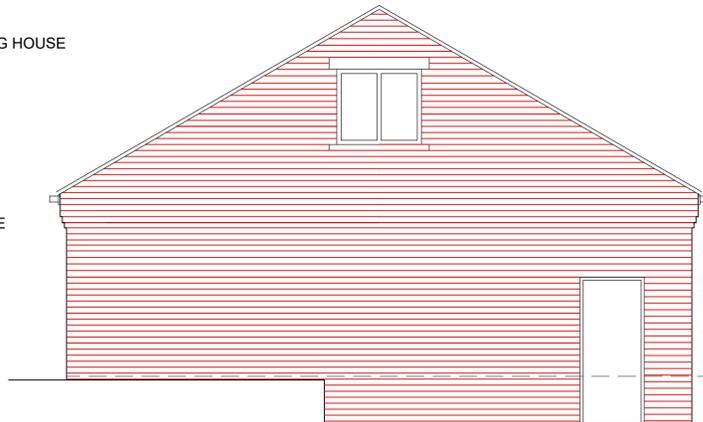

REAR ELEVATION (DEVELOPED)



EXISTING HOUSE

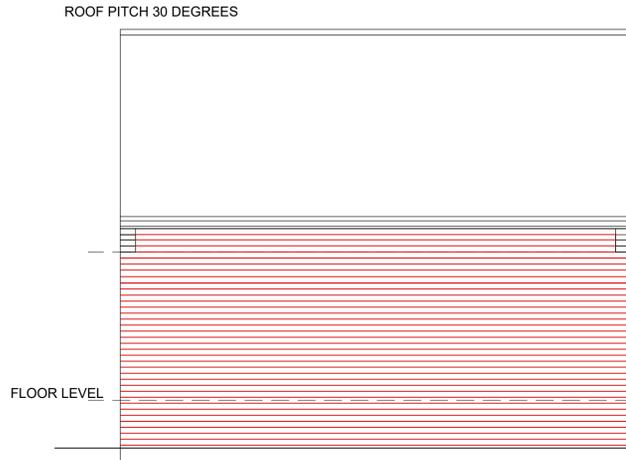

SIDE ELEVATION - LEFT


ROOF PITCH 30 DEGREES

FLOOR LEVEL

ROOF PITCH 30 DEGREES  
ROOF COVERING  
SLATES TO MATCH EXISTING HOUSE

CORBELS TO MATCH HOUSE

BRICKWORK  
TO MATCH EXISTING

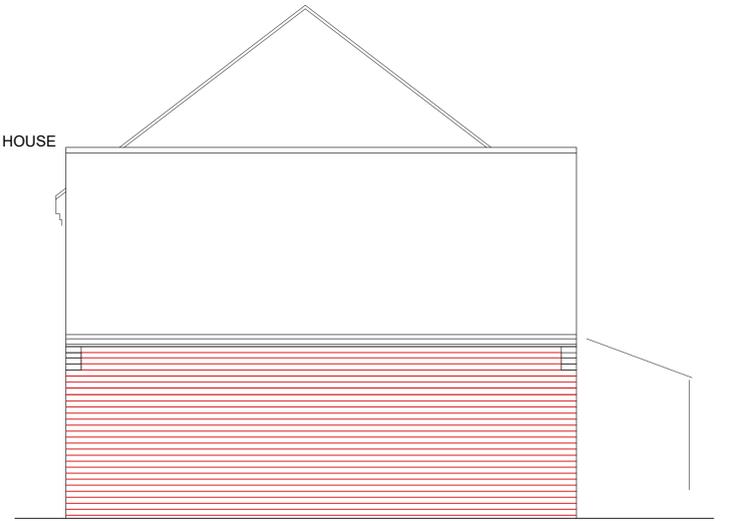


SIDE ELEVATION - RIGHT




EXISTING HOUSE

RETAINING WALL

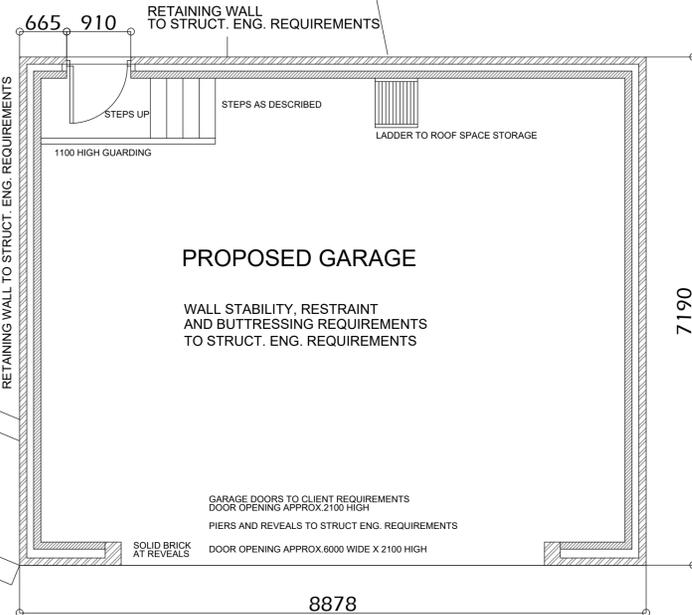

FLOOR PLAN

CONIFERS REMOVED

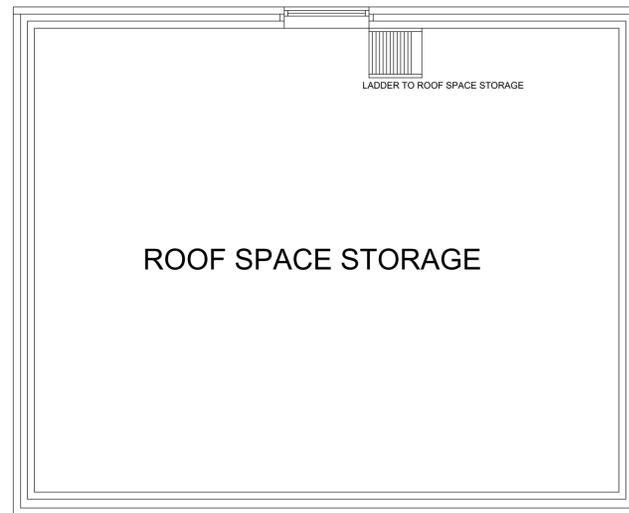

PLAN OF ROOF SPACE STORAGE

NOTE:  
TWO BEE BRICKS AND AN IBSTOCK ECO-HABITAT BAT BOX  
ARE TO BE PROVIDED

**PROPOSED**

1:50 METRES 0 1 2 3 4 5

Project:	PROPOSED GARAGE 6 EAMING VIEW BARNSELY, S71 1DJ	Client:	
Drawing Title:	PLANS AND ELEVATIONS AS PROPOSED	Date:	OCTOBER 2025
		Scale:	1:50 @ A1
		Ref.:	25-02
		Dwg. No.:	04
		Rev.:	

EAMING VIEW

SHEET SIZE A1