


# Externally Illuminated Projecting Sign

All dimensions shown are in mm

Client: Pepe's | Project: Standard Signage Examples | Job Ref: - | Revision: 01 | Date: 10/02/25 | Designer: CC

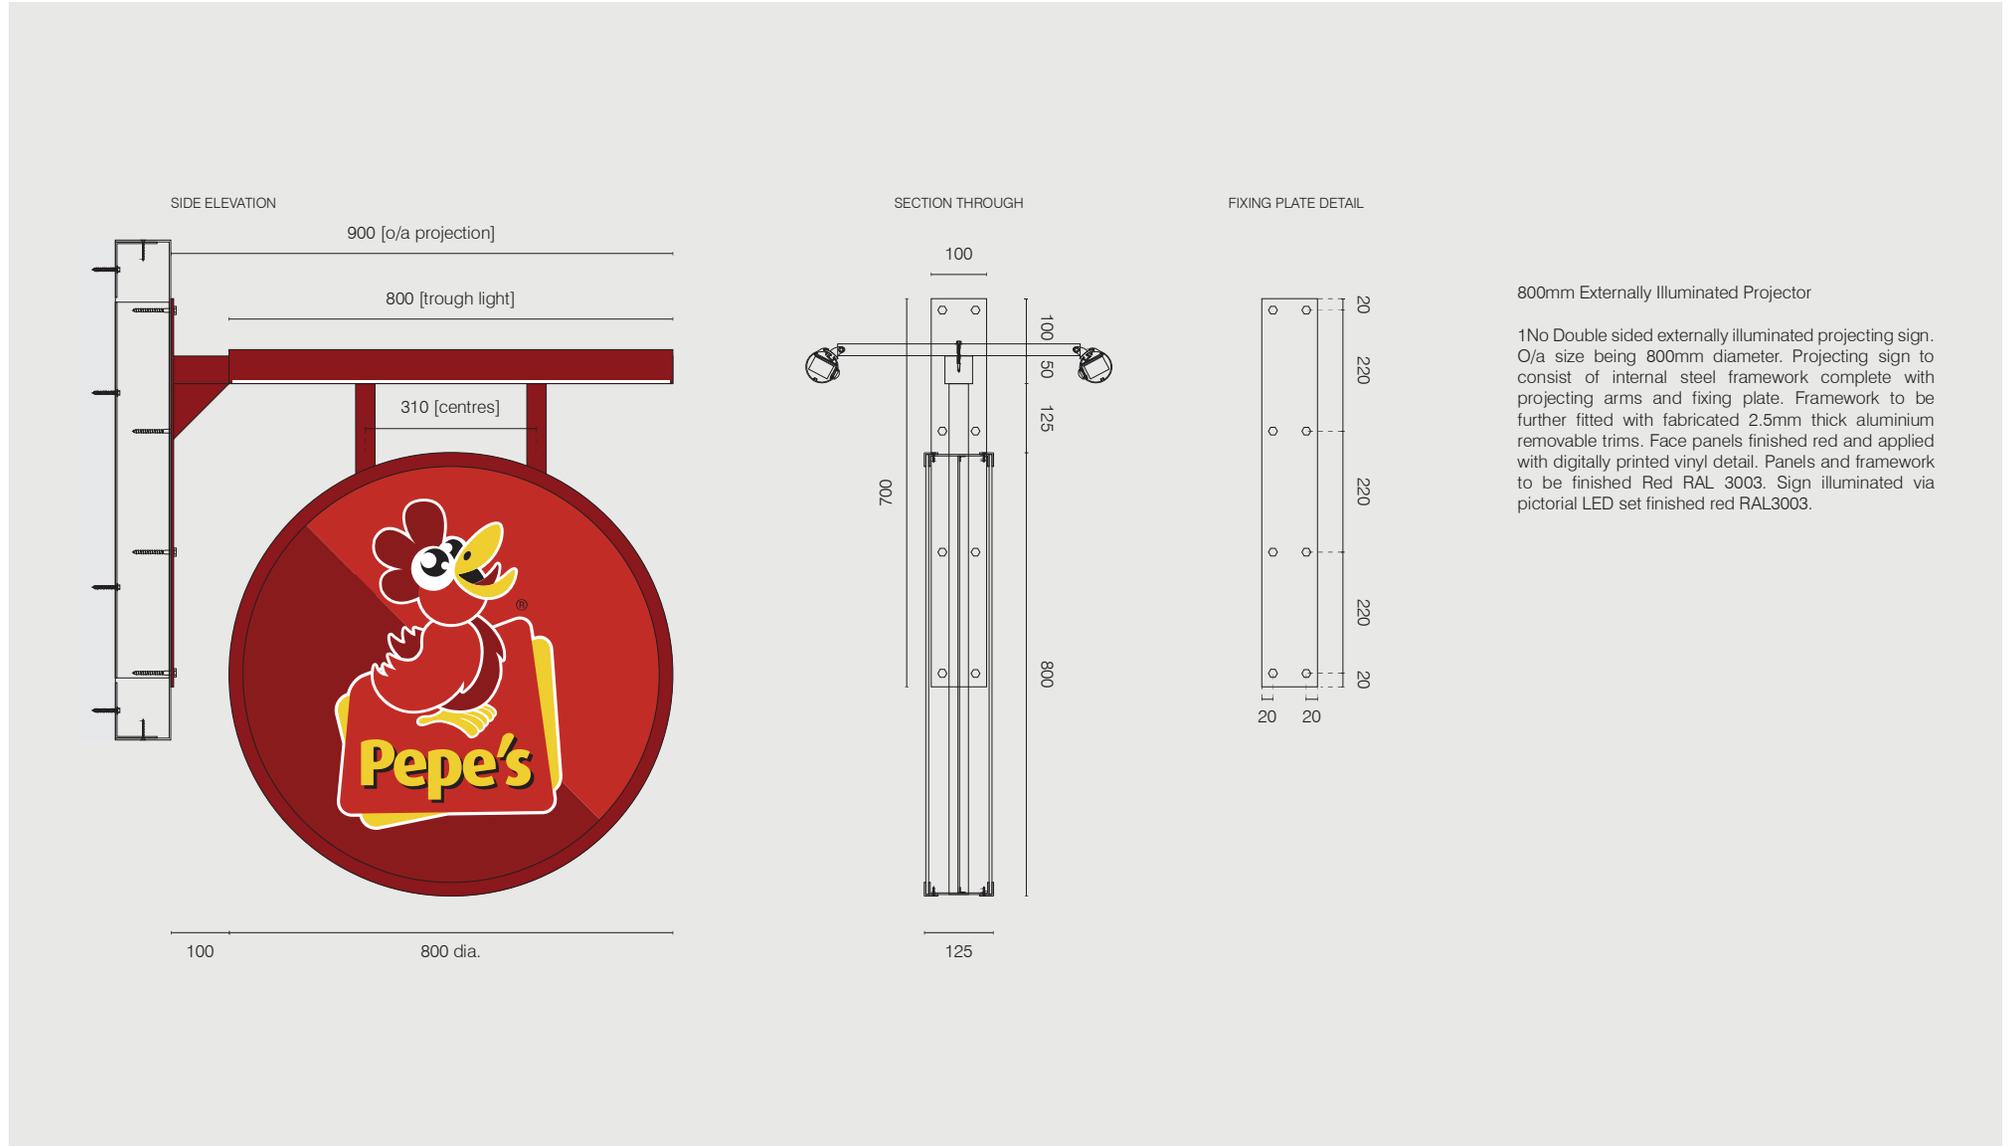

Part of Capita plc

**Please Note:** Your approval is confirmation to proceed with manufacture of the works as drawn, any alterations after approval is received will be chargeable.  
 © 2023 Copyright Notice. Plans and artwork are the exclusive copyright of Jonsigns Ltd. All rights reserved.  
 Cawthorn House, 24 Saltmeadows Road, Gateshead, NE8 3AH | 0191 478 2200 | www.jonsigns.co.uk

Part of js group

**JONSIGNSE**  
 signs of distinction