


Barnsley Metropolitan
Borough Council
11 NOV 2009
Corporate Mail Room
DC
No Check

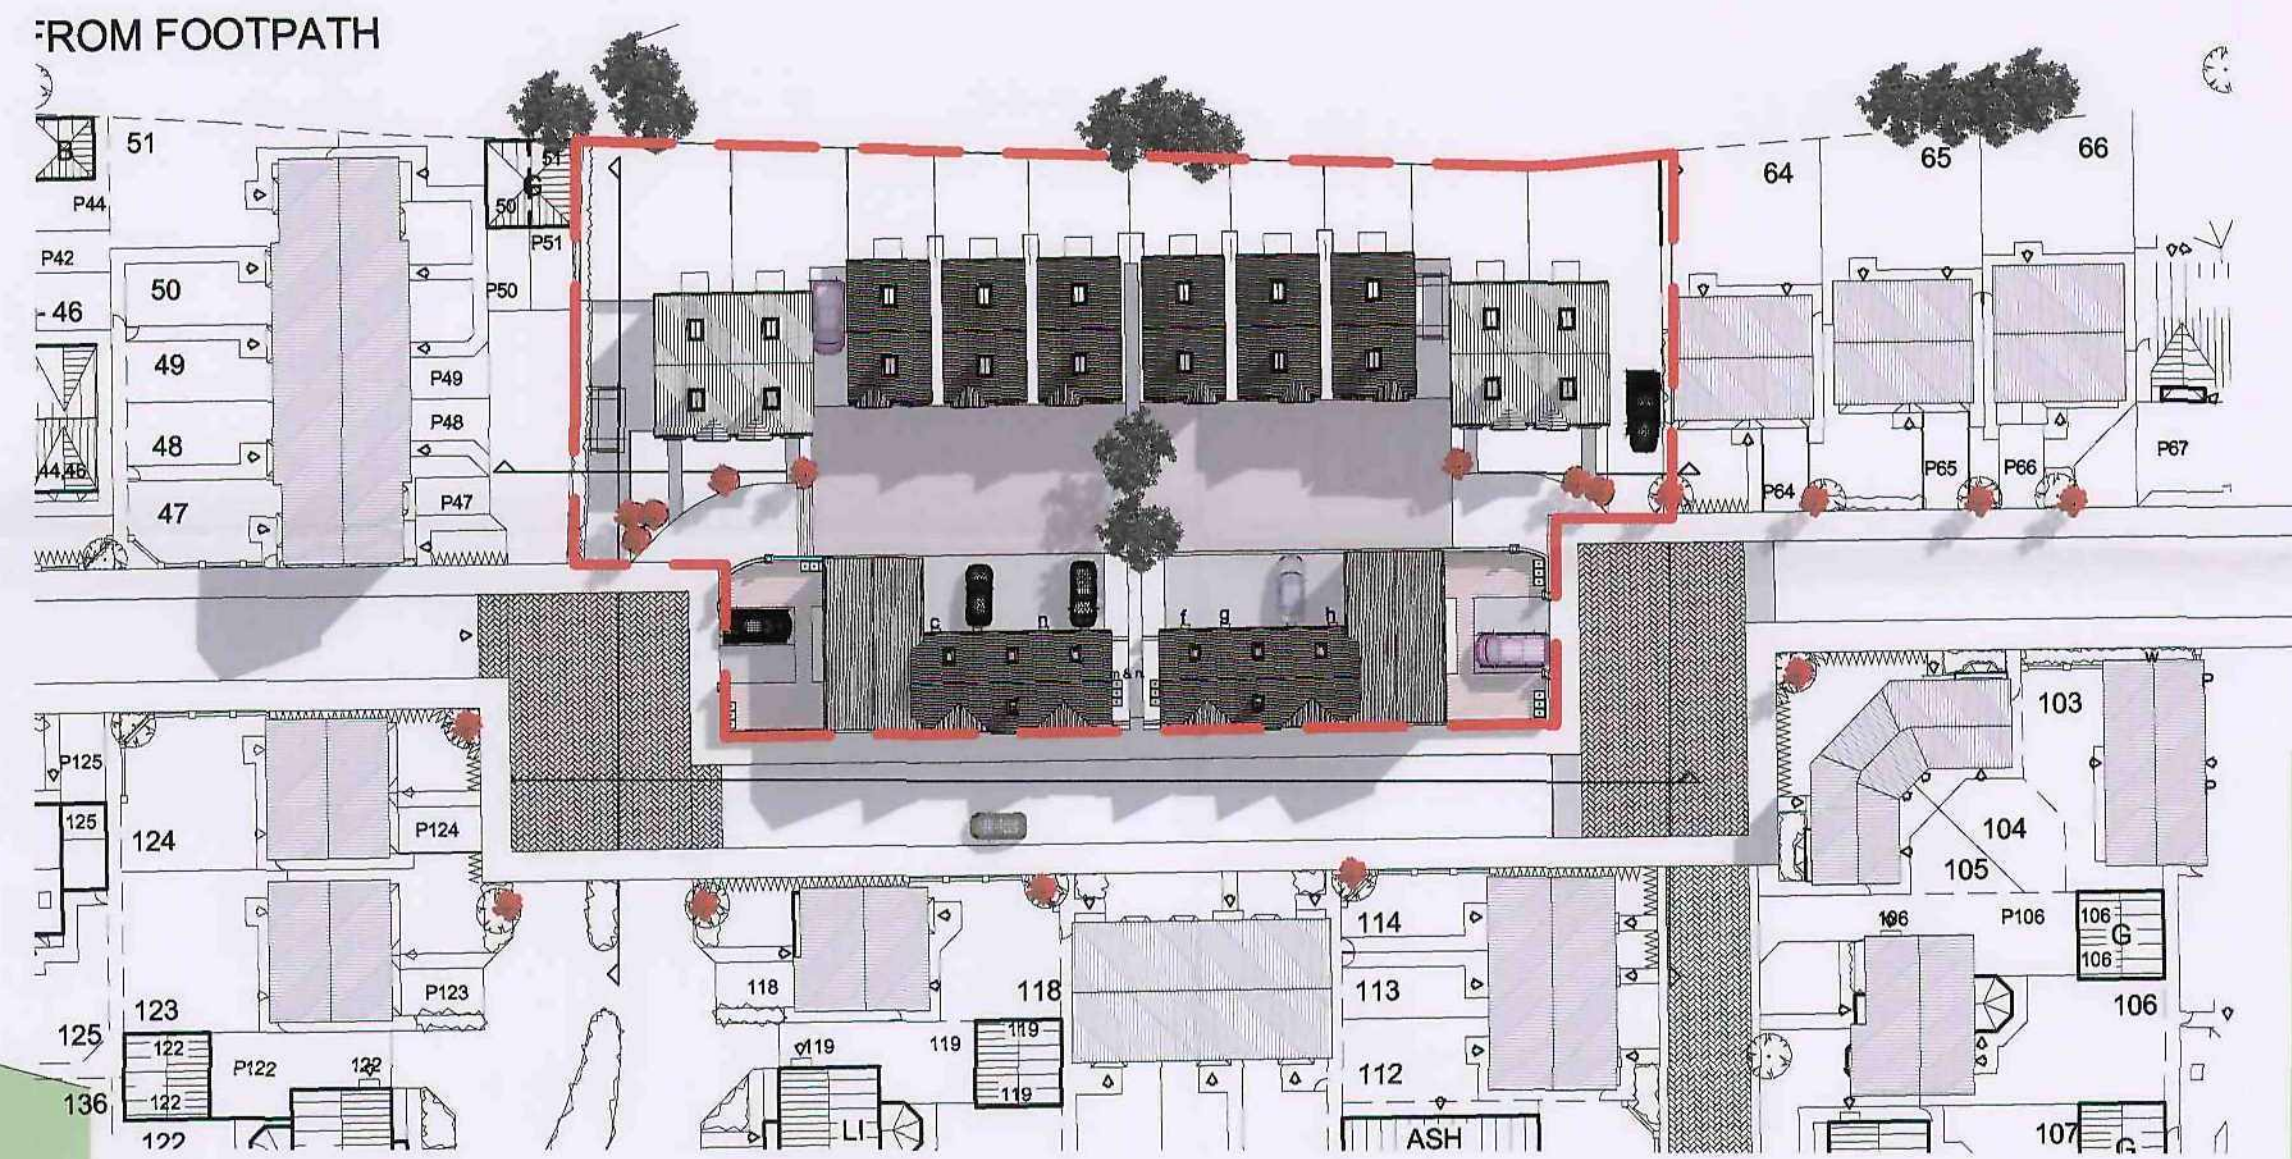




Plot 12 - B2B

Plot 13 - Oak

Plot 14 - Oak

Plot 15 - B2B

DM FOOTPATH

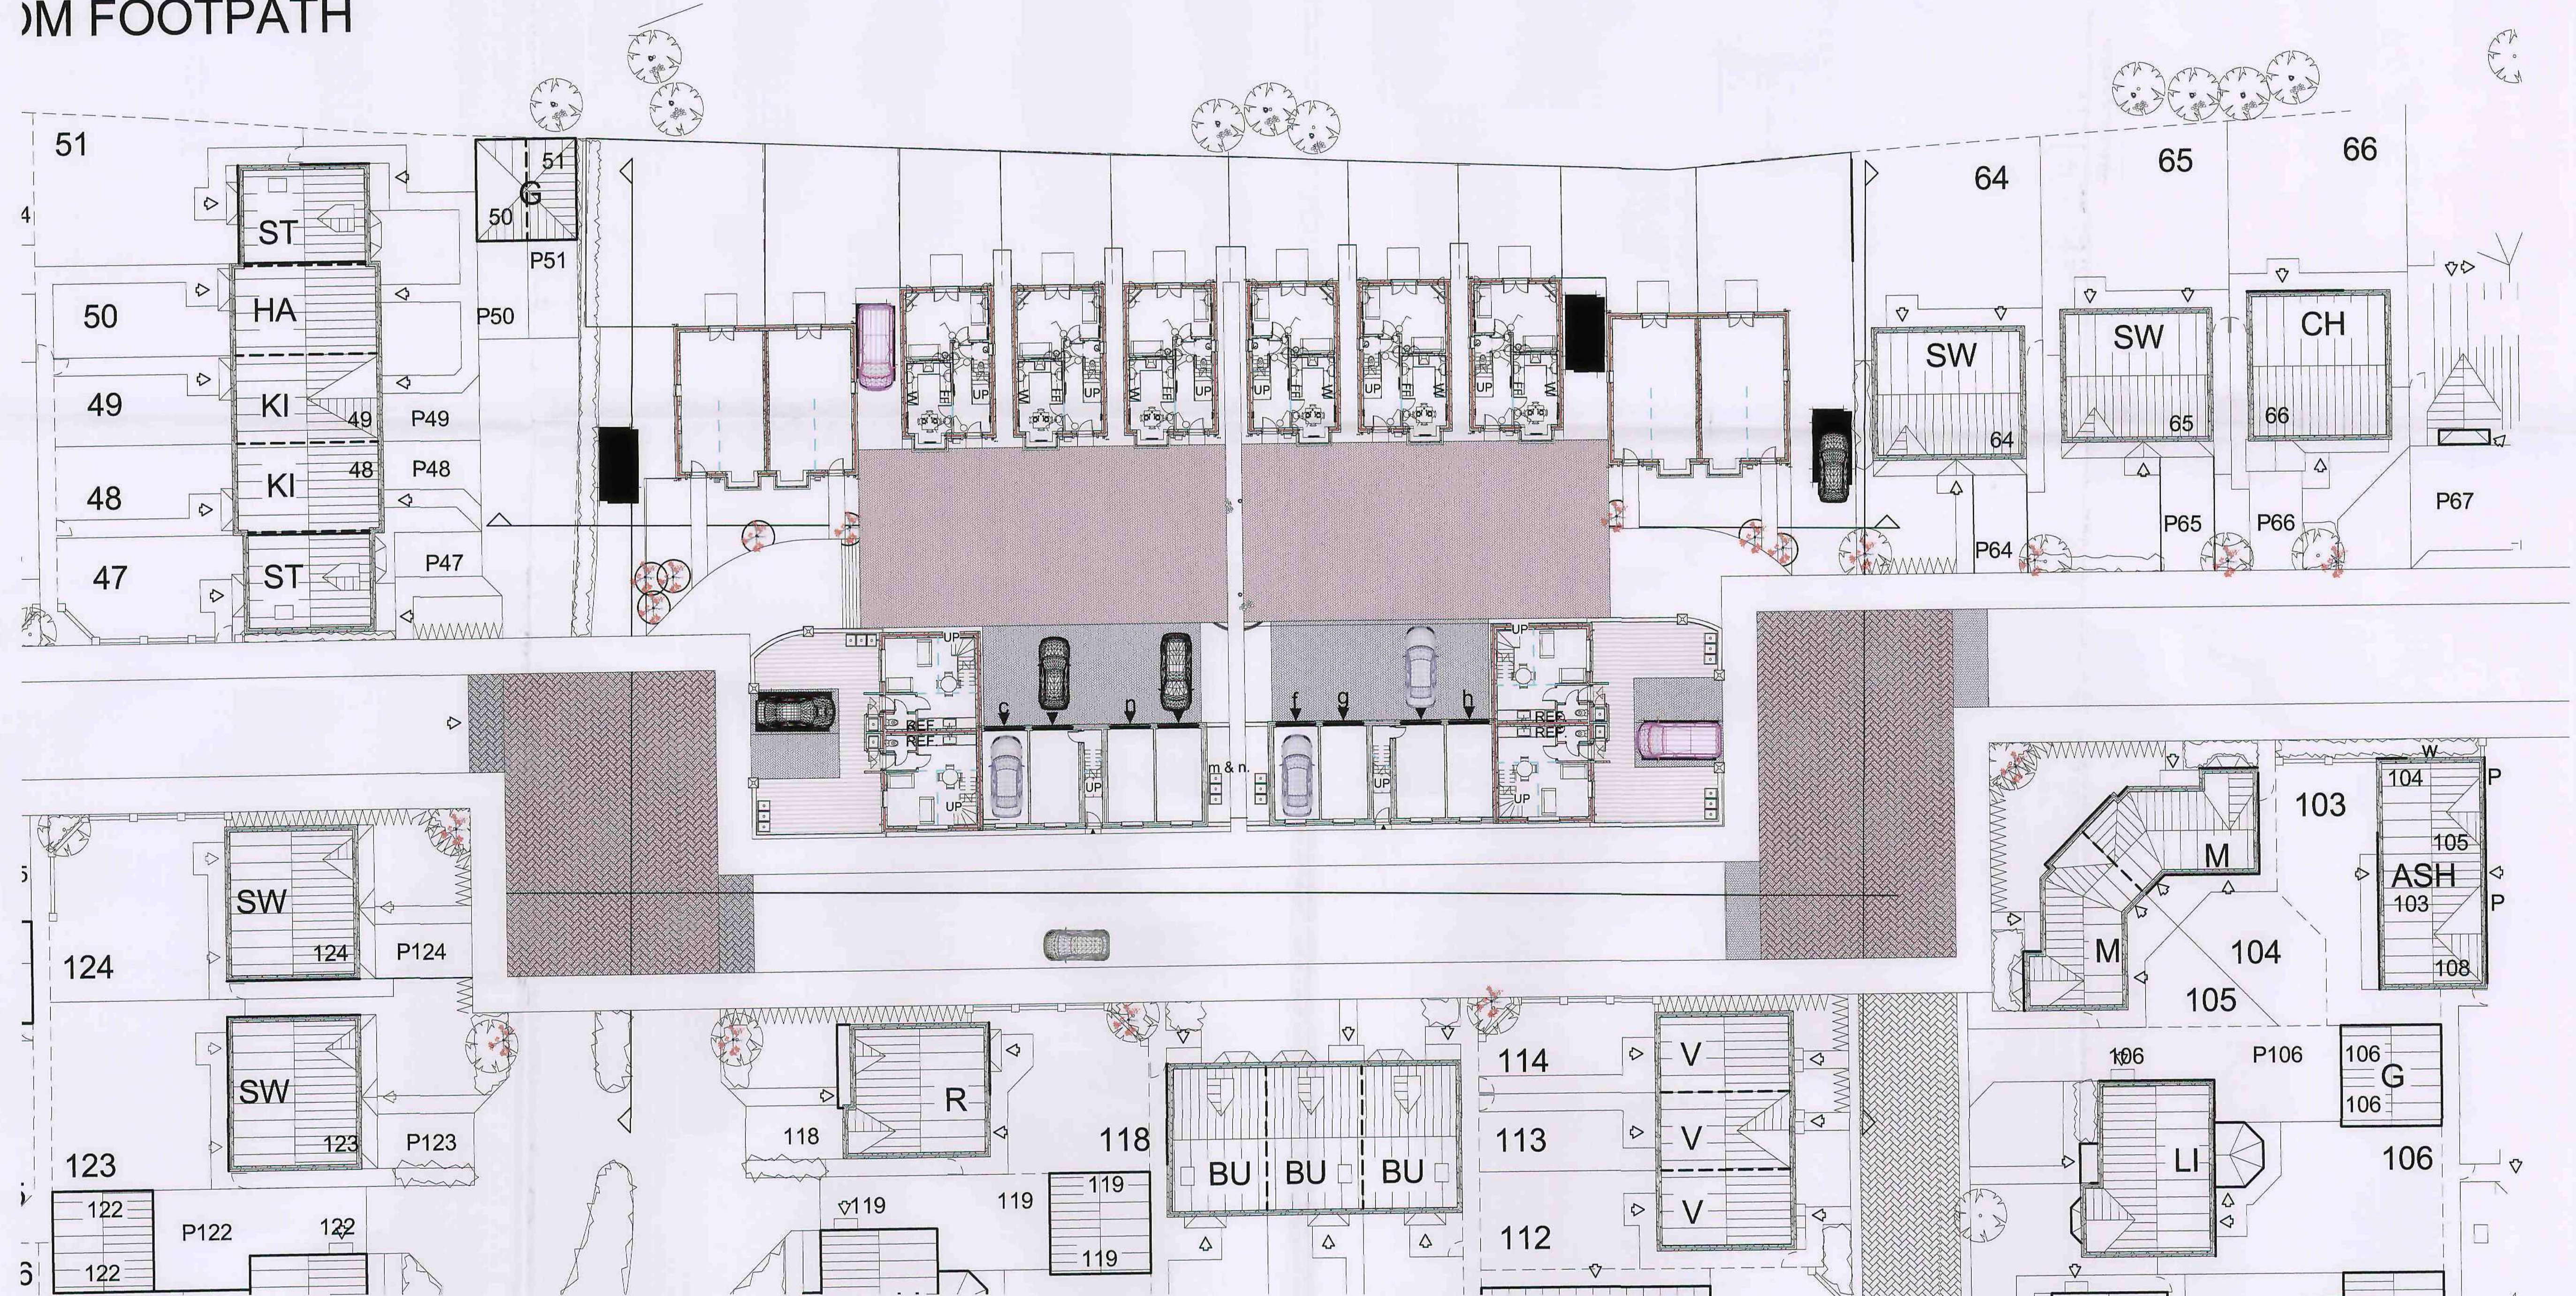



Plot 1 - Darwin Plot 2 - Darwin Plot 3 - Darwin Plot 4 - Darwin Plot 5 - Darwin Plot 6 - Darwin Plot 7 - Darwin Plot 8 - Darwin Plot 9 - Darwin Plot 10 - Darwin



Plot 16 - B2B Plot 14 - Oak Plot 13 - Oak Plot 11 - B2B



Plot 11 - B2B Plot 12 - B2B Plot 10 - Darwin



Plot 1 - Darwin Plot 15 - B2B Plot 16 - B2B