

Existing Location Plan

General Notes

No.	Revision/Issue	Date

Firm Name and Address

 Mason and Marlowe




Mason and Marlowe Ltd.
Project Managers and Quantity Surveyors

5 Picadilly Place
Manchester, M1 3BR

Project Name and Address

1 Lesmond Crescent
Middlecliffe, Little Houghton,
Barnsley S72 0EZ, England

Project	Sheet
Date 23/08/2023	A3
Scale 1/1250	

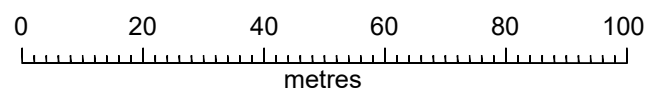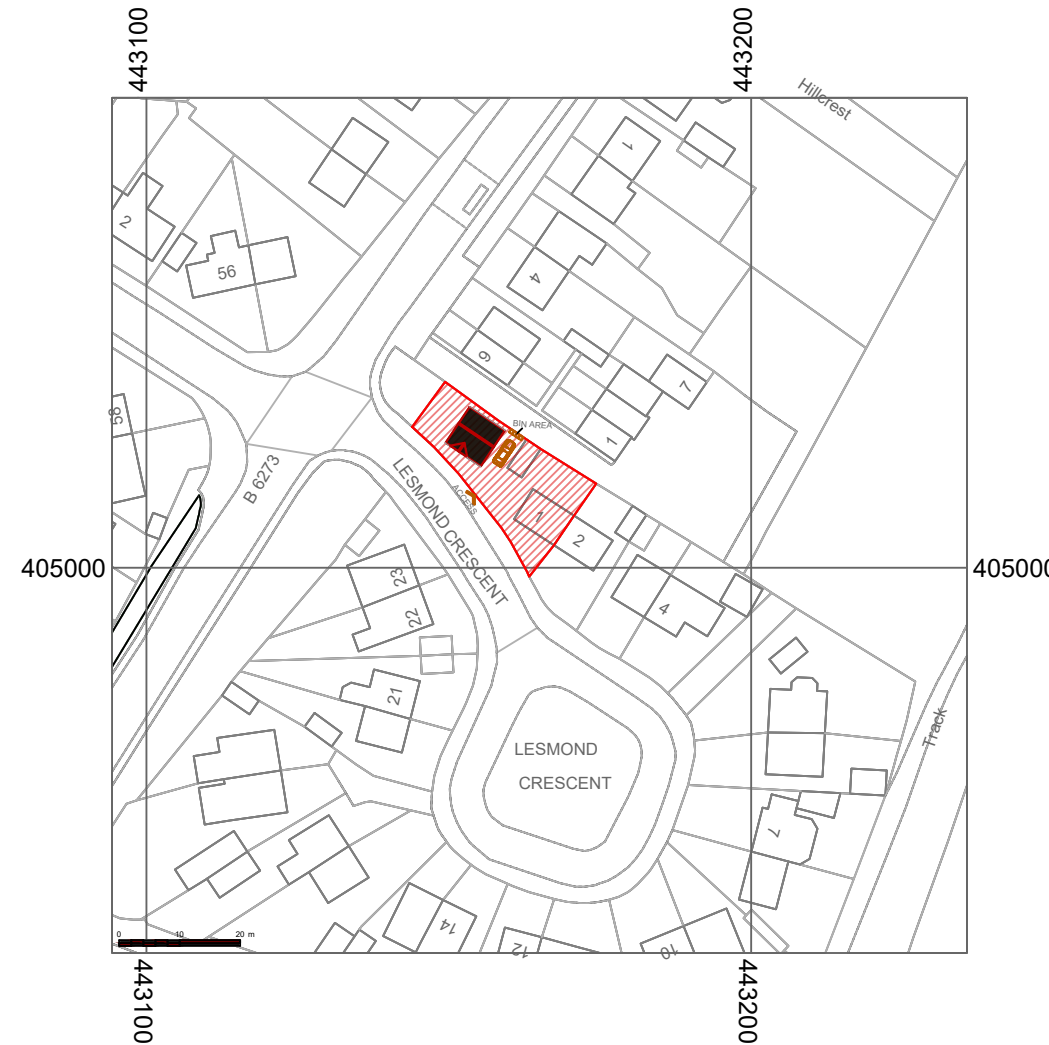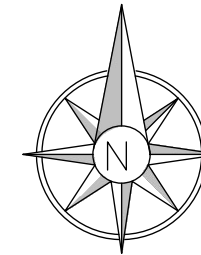

Proposed Location Plan

General Notes

No.	Revision/Issue	Date

Firm Name and Address




Mason and Marlowe Ltd.
Project Managers and Quantity Surveyors

5 Picadilly Place
Manchester, M1 3BR

Project Name and Address

1 Lesmond Crescent
Middlecliffe, Little Houghton,
Barnsley S72 0EZ, England

Project	Sheet A3
Date 23/08/2023	
Scale 1/1250	

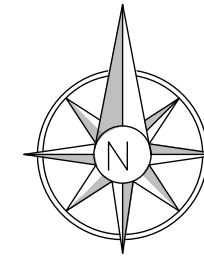

Existing Site Plan

General Notes

No.	Revision/Issue	Date

Firm Name and Address




Mason and Marlowe Ltd.
Project Managers and Quantity Surveyors

5 Picadilly Place
Manchester, M1 3BR

Project Name and Address

1 Lesmond Crescent
Middlecliffe, Little Houghton,
Barnsley S72 0EZ, England

Project	Sheet A3
Date 23/08/2023	
Scale 1/500	

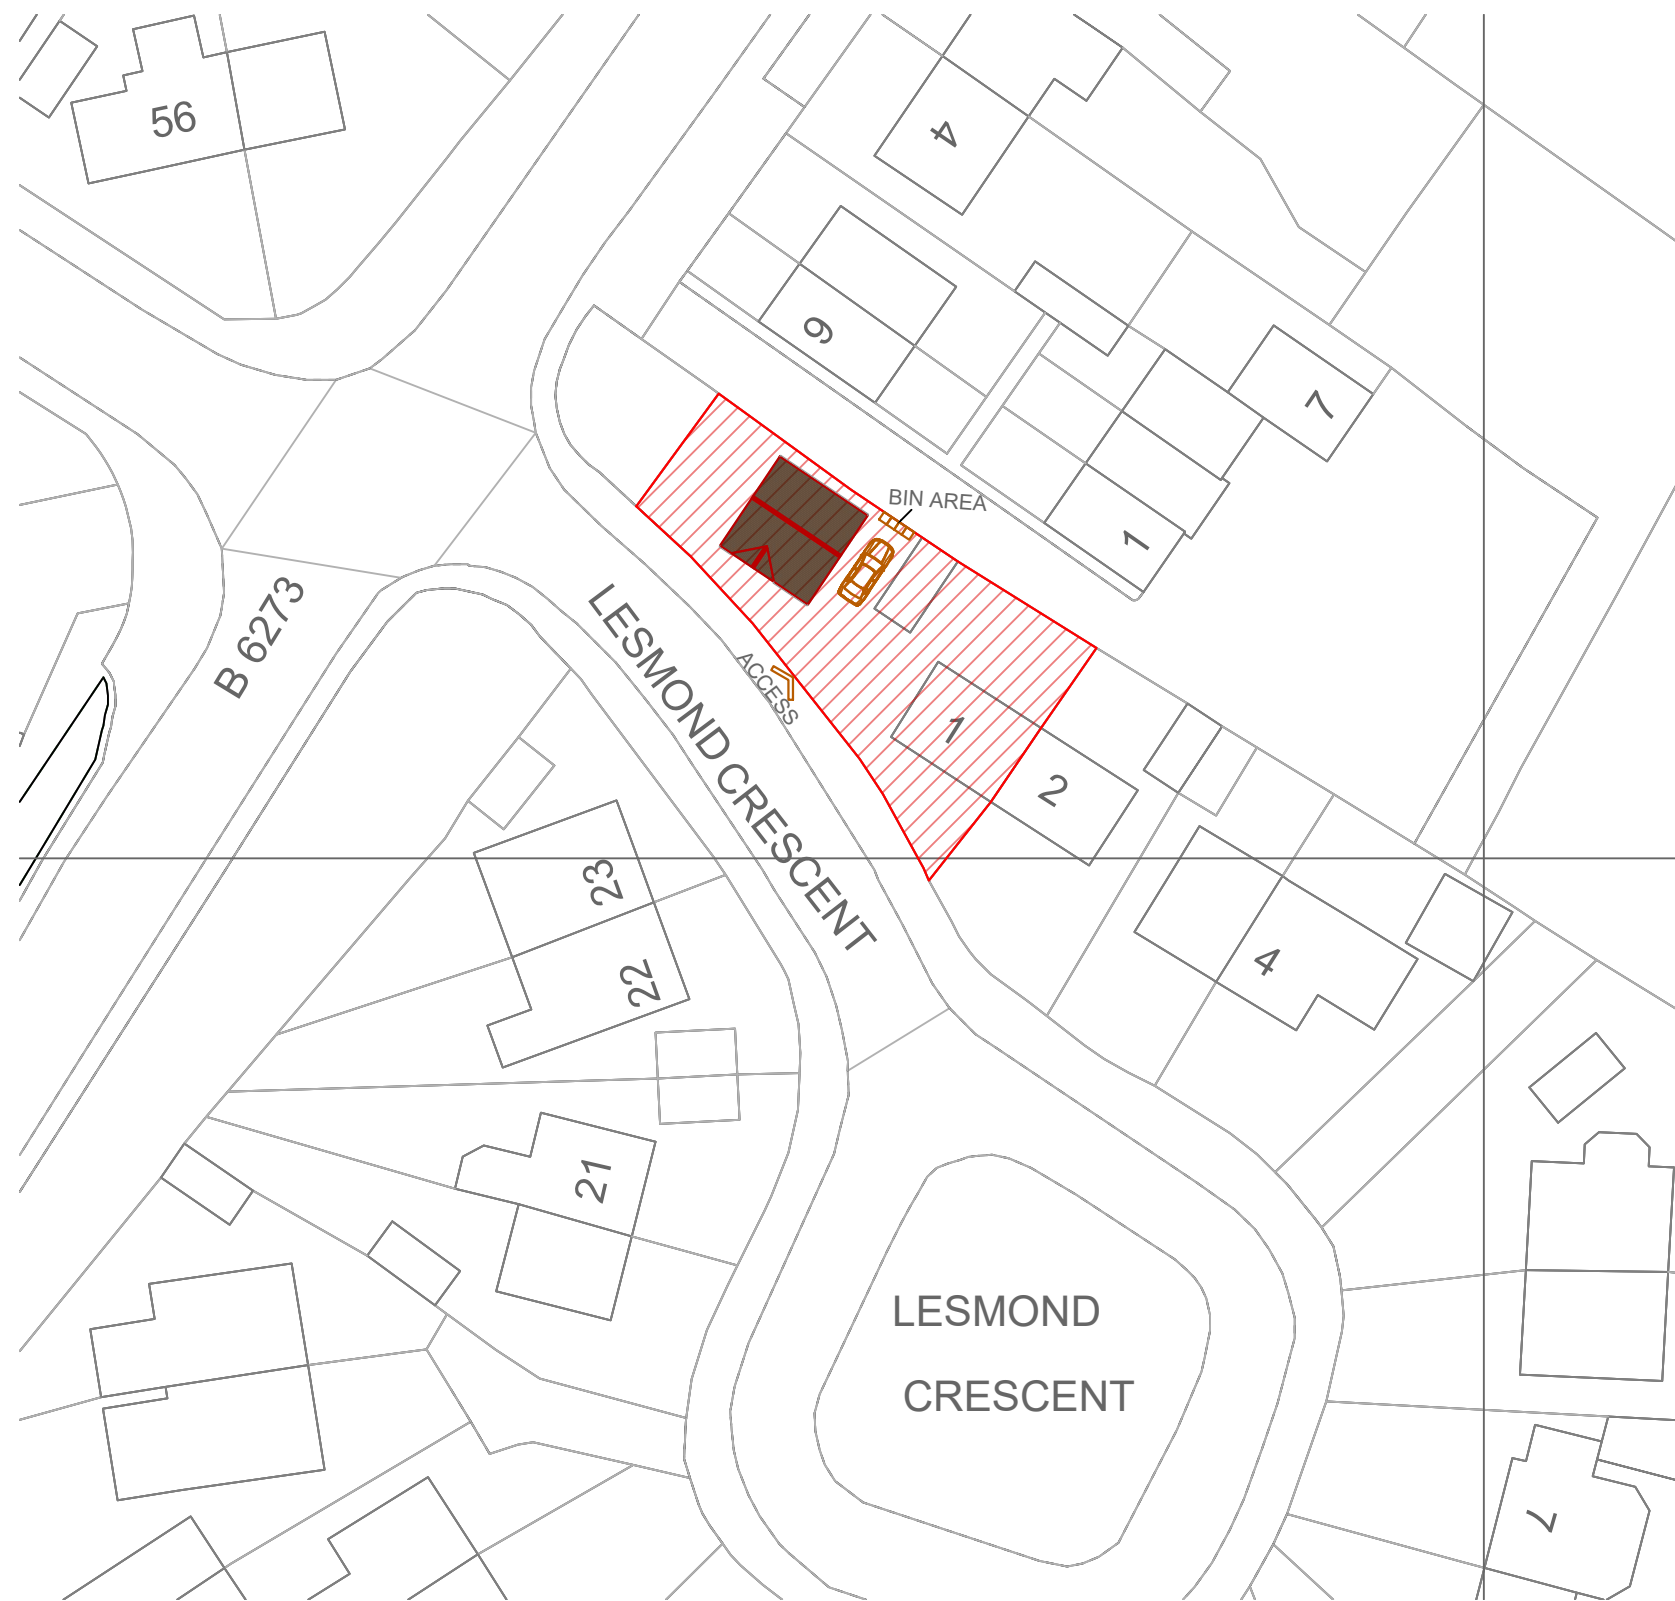

Proposed Site Plan

General Notes

No.	Revision/Issue	Date

Firm Name and Address




Mason and Marlowe Ltd.
Project Managers and Quantity Surveyors

5 Picadilly Place
Manchester, M1 3BR


Project Name and Address

1 Lesmond Crescent
Middlecliffe, Little Houghton,
Barnsley S72 0EZ, England

Project	Sheet
Date 23/08/2023	A3
Scale 1/500	

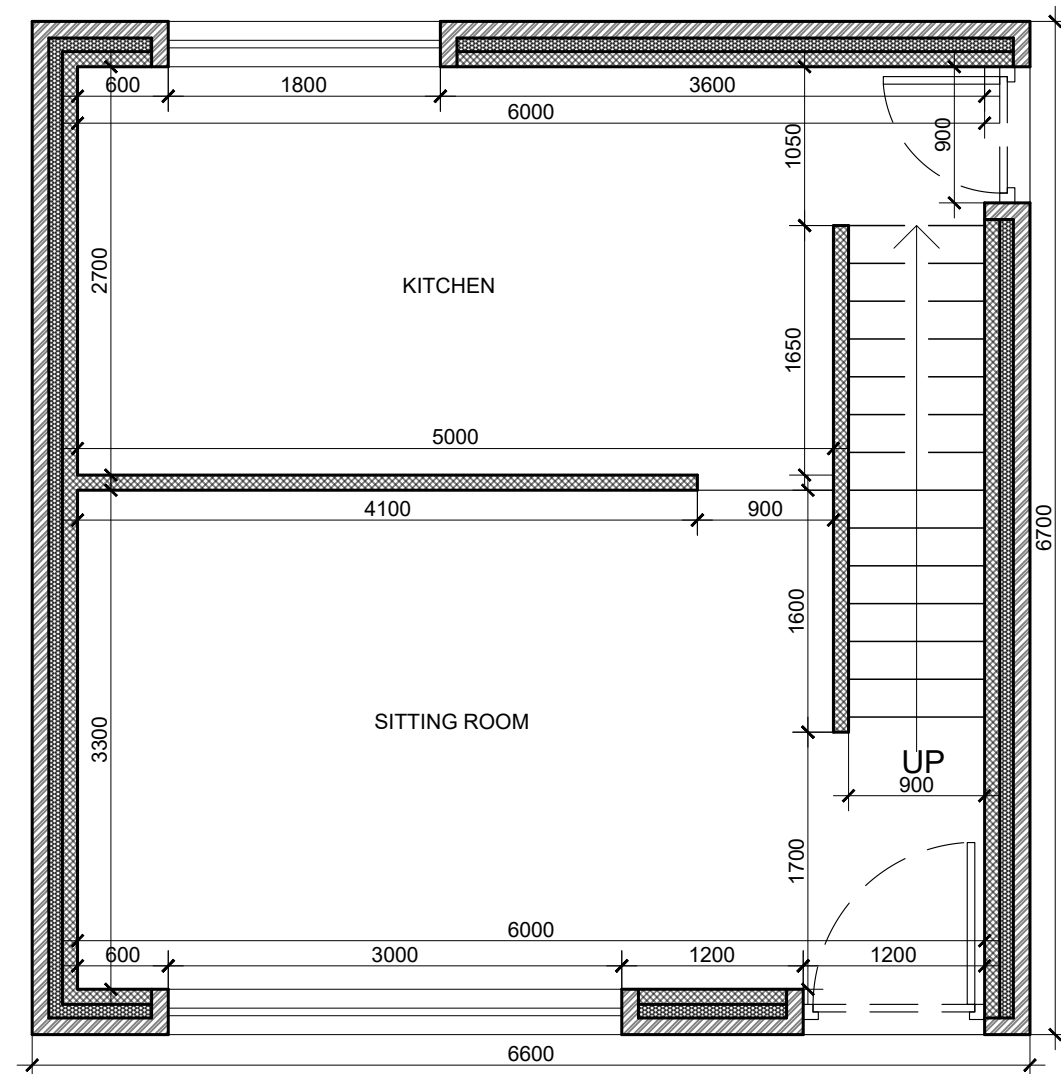

PROPOSED GROUND FLOOR PLAN

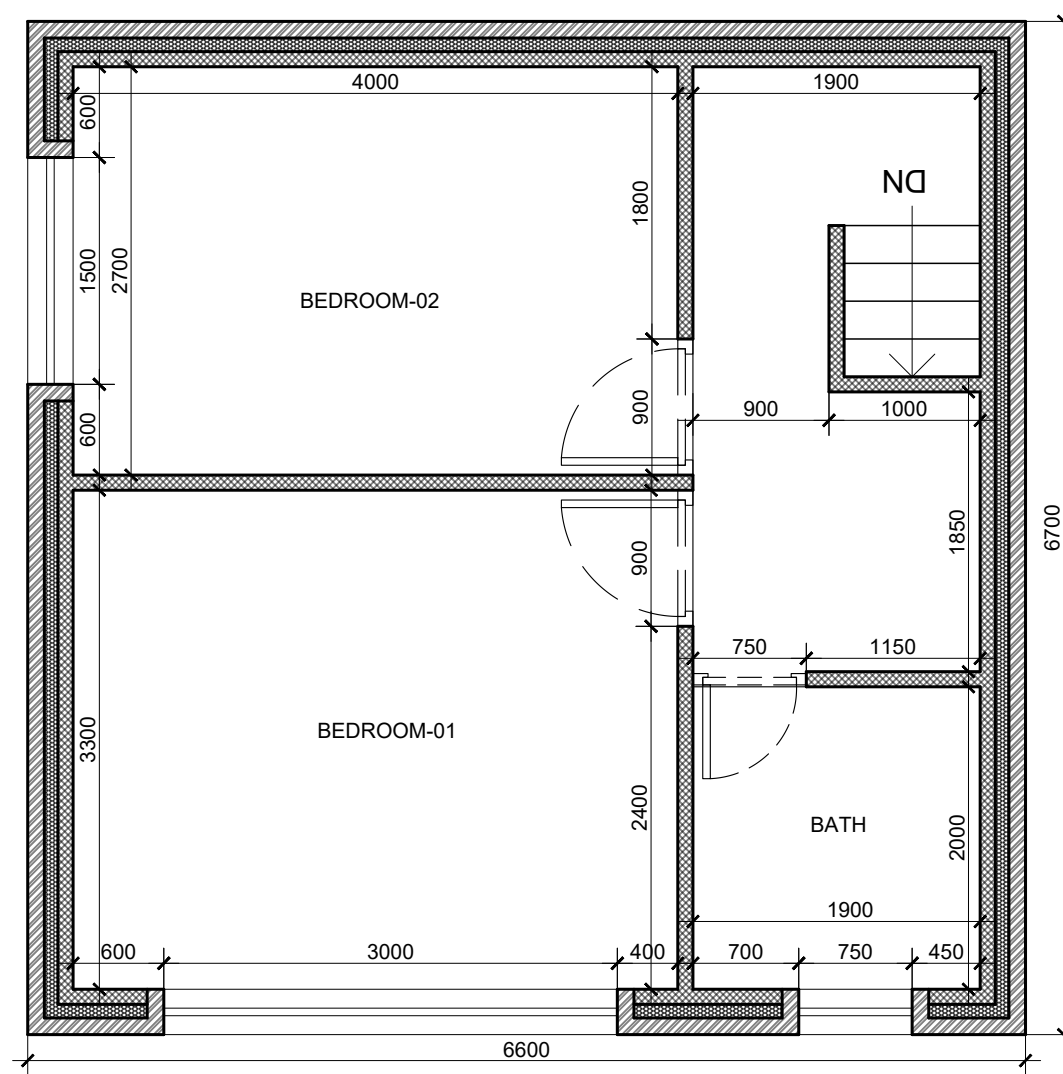

PROPOSED FIRST FLOOR PLAN



General Notes

No.	Revision/Issue	Date

Firm Name and Address

 Mason and Marlowe

Mason and Marlowe Ltd.
Project Managers and Quantity Surveyors

5 Picadilly Place
Manchester, M1 3BR

Project Name and Address

1 Lesmond Crescent
Middlecliffe, Little Houghton,
Barnsley S72 0EZ, England

Project	Sheet
Date 23/08/2023	A3
Scale 1/50	

PROPOSED LEFT SIDE ELEVATION



General Notes

No.	Revision/Issue	Date

Firm Name and Address



Mason and Marlowe

Mason and Marlowe Ltd.
Project Managers and Quantity Surveyors

5 Picadilly Place
Manchester, M1 3BR

Project Name and Address

1 Lesmond Crescent
Middlecliffe, Little Houghton,
Barnsley S72 0EZ, England

Project

Date
23/08/2023

Scale
1/50

Sheet

A3