



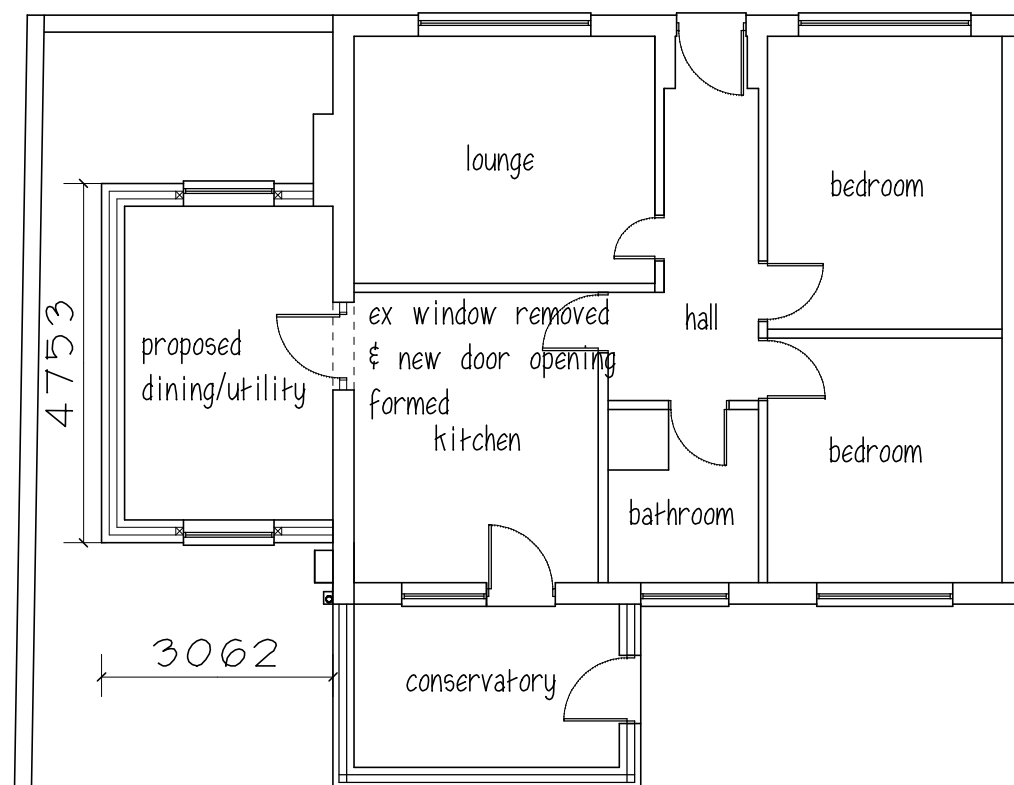

GROUND FLOOR

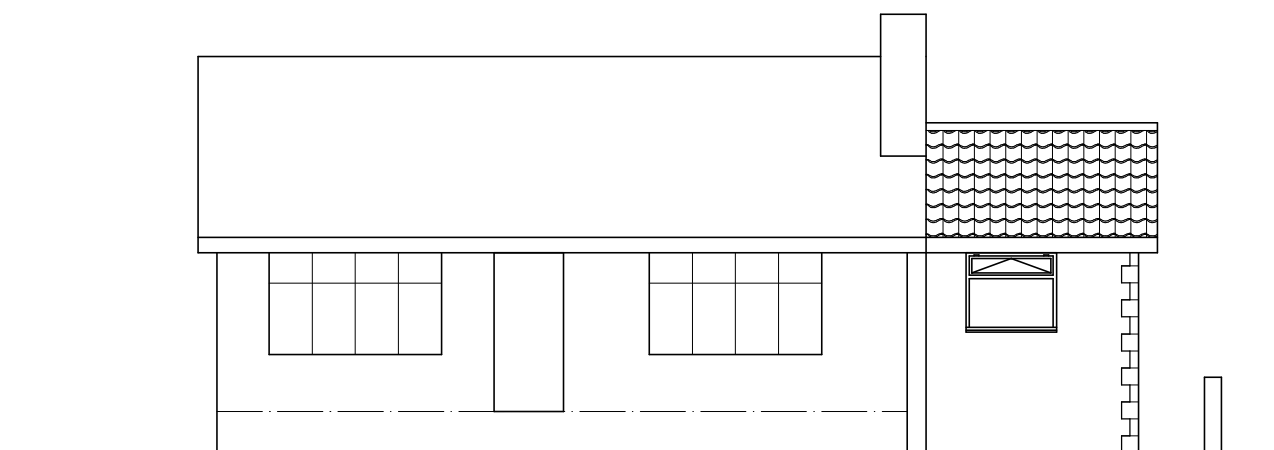

FRONT ELEVATION

ROOF - concrete tiles to match existing
WALLS - art stone with quoins to match existing
WINDOWS - white UPVC to match

Mr & Mrs D RICHARDS

PROPOSED EXTENSION

11 GREEN ACRES

HOYLAND

BARNSELY S74 OHL

1:100@A3 OCT 23

PRO PLAN & ELEVATIONS

Peter Thompson

"Linwood"
Barnsley Road


Dodworth

Barnsley S75 3JR t&f. 01226 201391


m. 07973251730
e-mail peter-thompson@hotmail.co.uk



M.C.I.A.T.

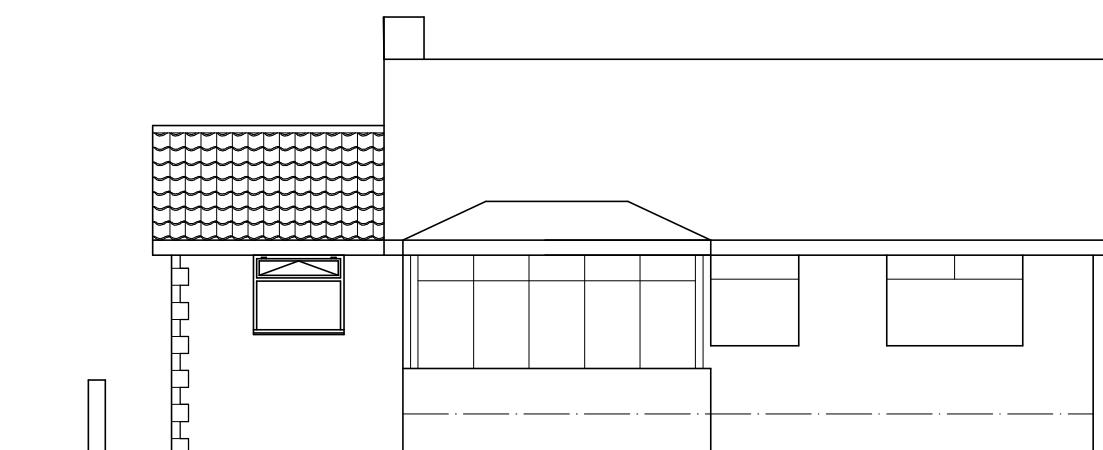

REAR ELEVATION

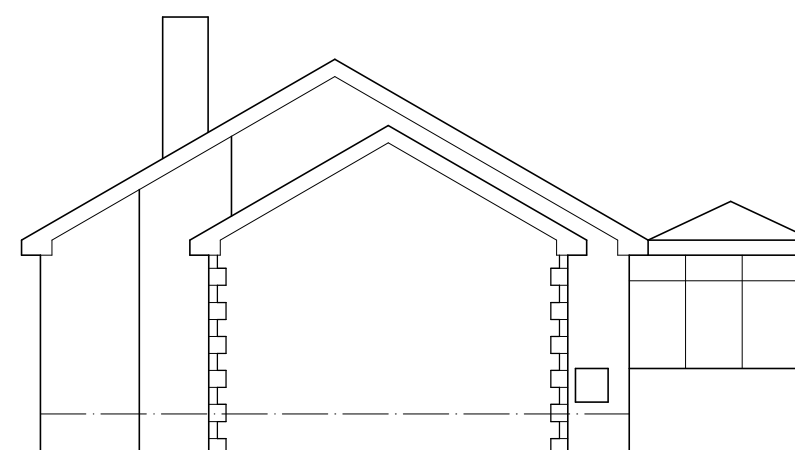

SIDE ELEVATION