




EXISTING REAR ELEVATION 1:50

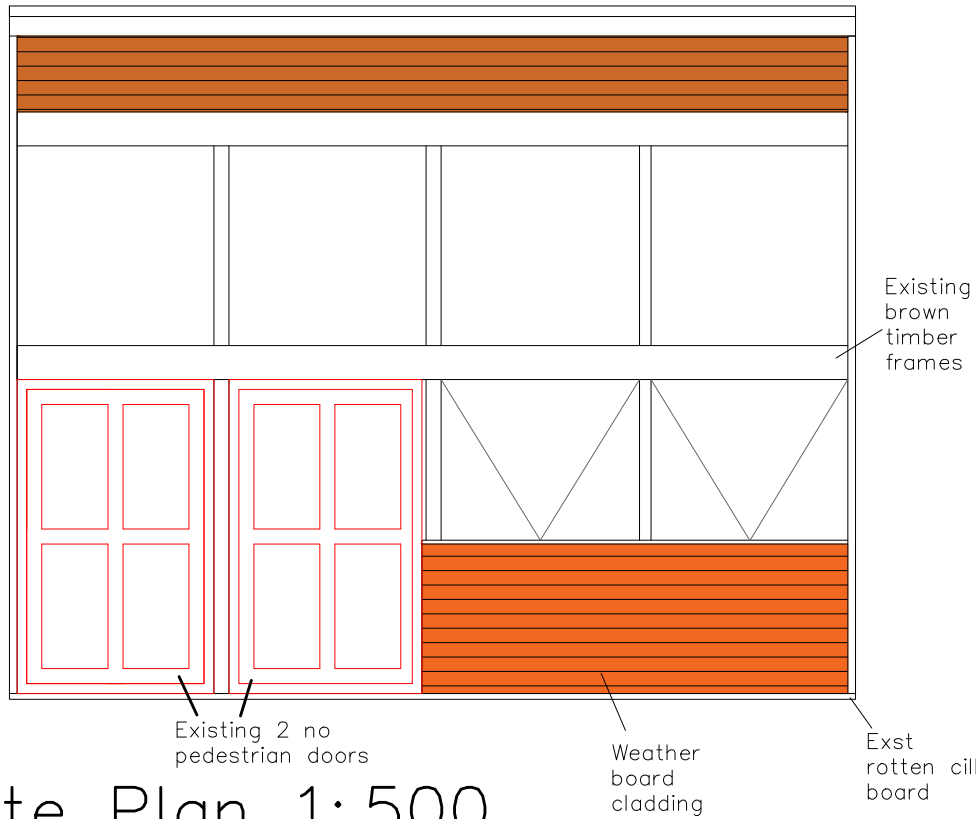

PROPOSED REAR ELEVATION 1:50

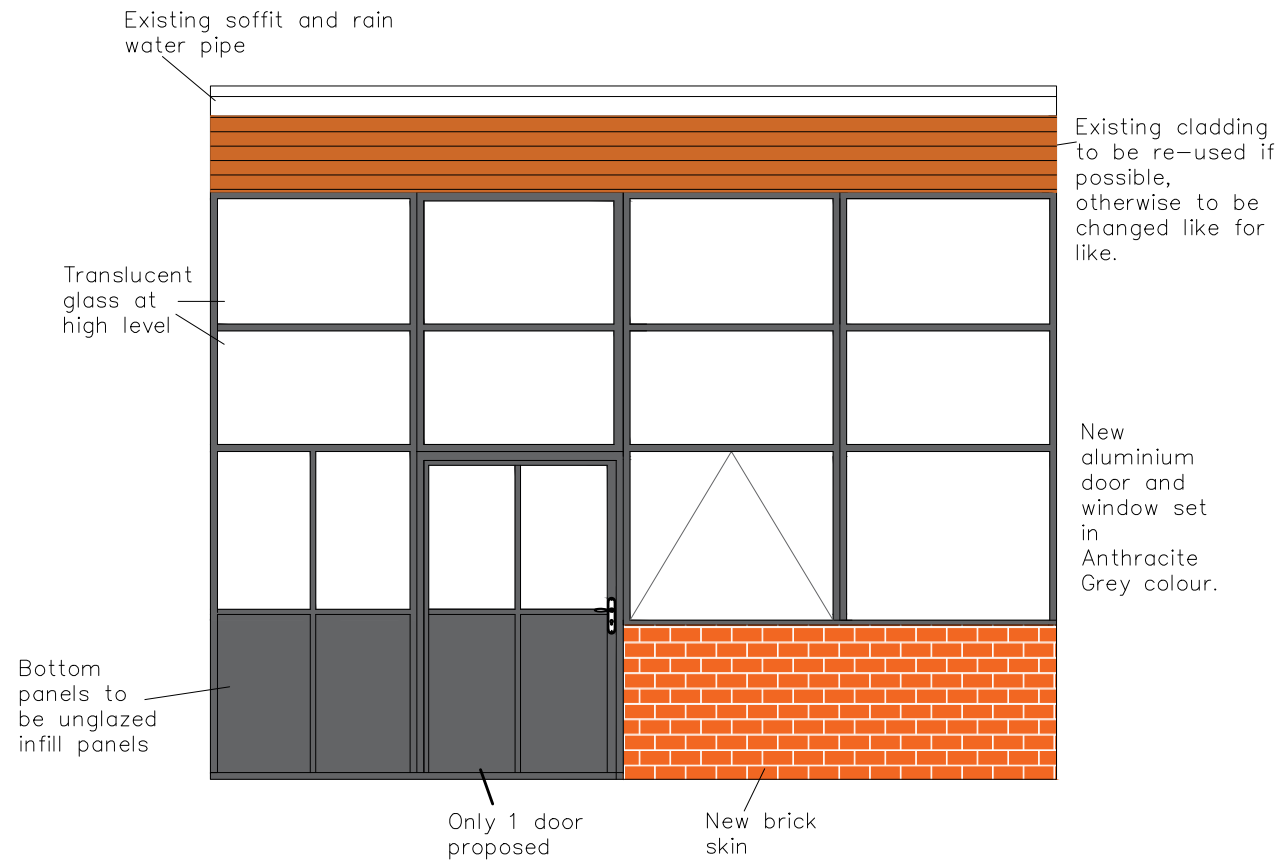

Site Plan 1:500

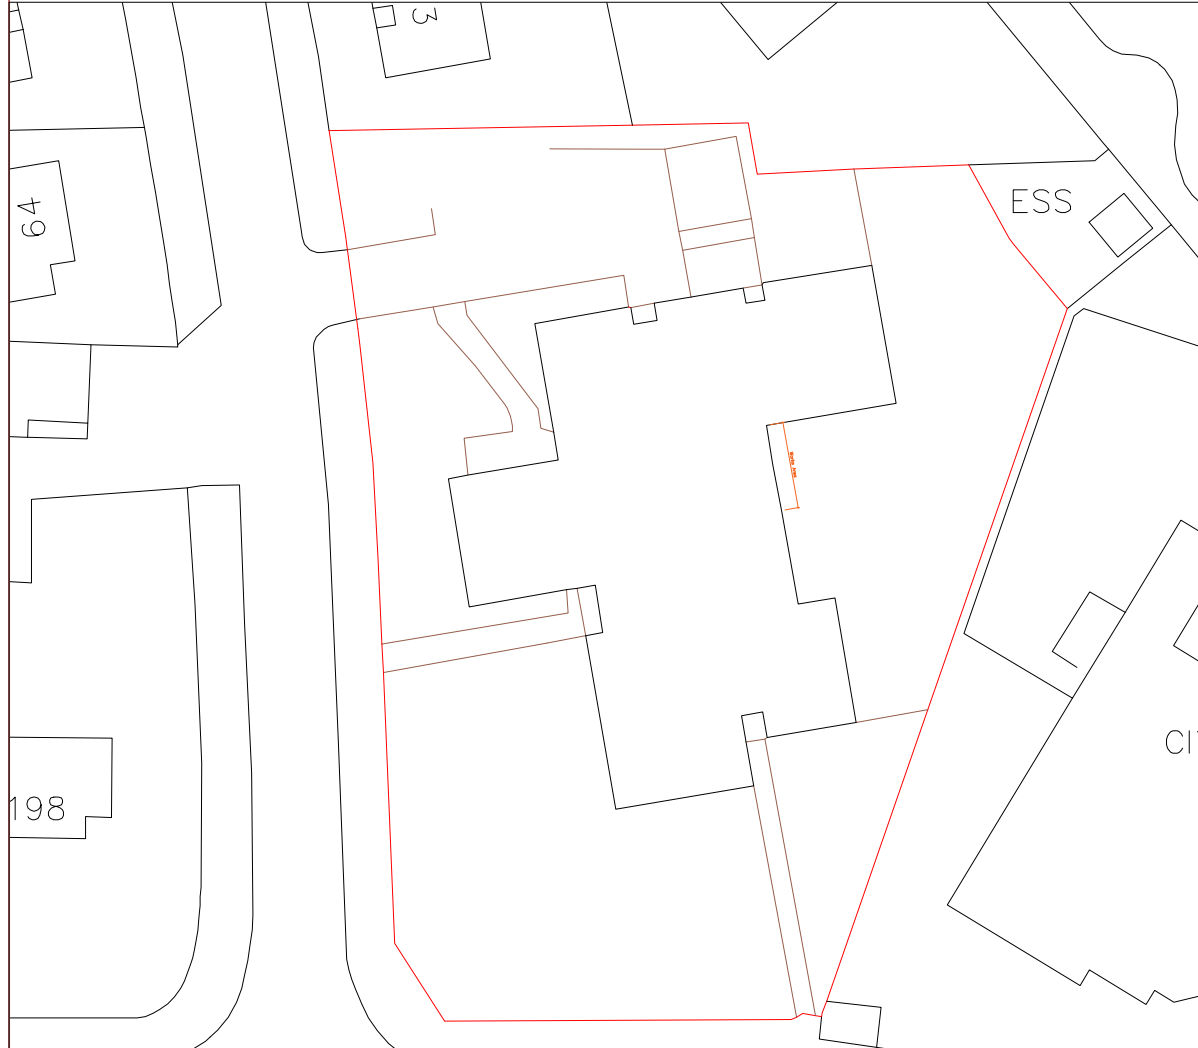


Location Plan 1:1250



DO NOT SCALE FROM THIS DRAWING. ALL DIMENSIONS TO BE CHECKED ON SITE BY CONTRACTOR. REPORT ANY DISCREPANCIES TO DRAWING AUTHOR AND PROPERTY SERVICES TEAM. DRAWING OR CONTENTS SHOULD NOT BE DUPLICATED WITHOUT PRIOR CONSENT.

DRAWING TO BE READ IN CONJUNCTION WITH ALL OTHER PROJECT DOCUMENTS INCLUDING BUT NOT LIMITED TO DRAWINGS, SPECIFICATIONS, SCHEDULES

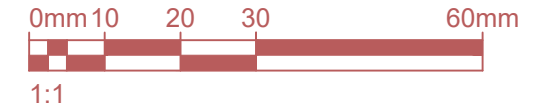

NOTES

Rev	Notes	Date	Issued By
P1	First Issue	07/10/24	WY



SERVICE
PROPERTY SERVICES

PROJECT
35 NEWSOME AVENUE

TITLE
SCHEMATIC

PROJECT REF	DRAWING REFERENCE	REV
	SC	P1
SCALE	DISCIPLINE	SHEET SIZE
1:50	FACILITIES MGMT	A3
PURPOSE OF ISSUE	INFORMATION	
	Drawn	PAD
	Checked	XX