




- Existing Plans & Elevations

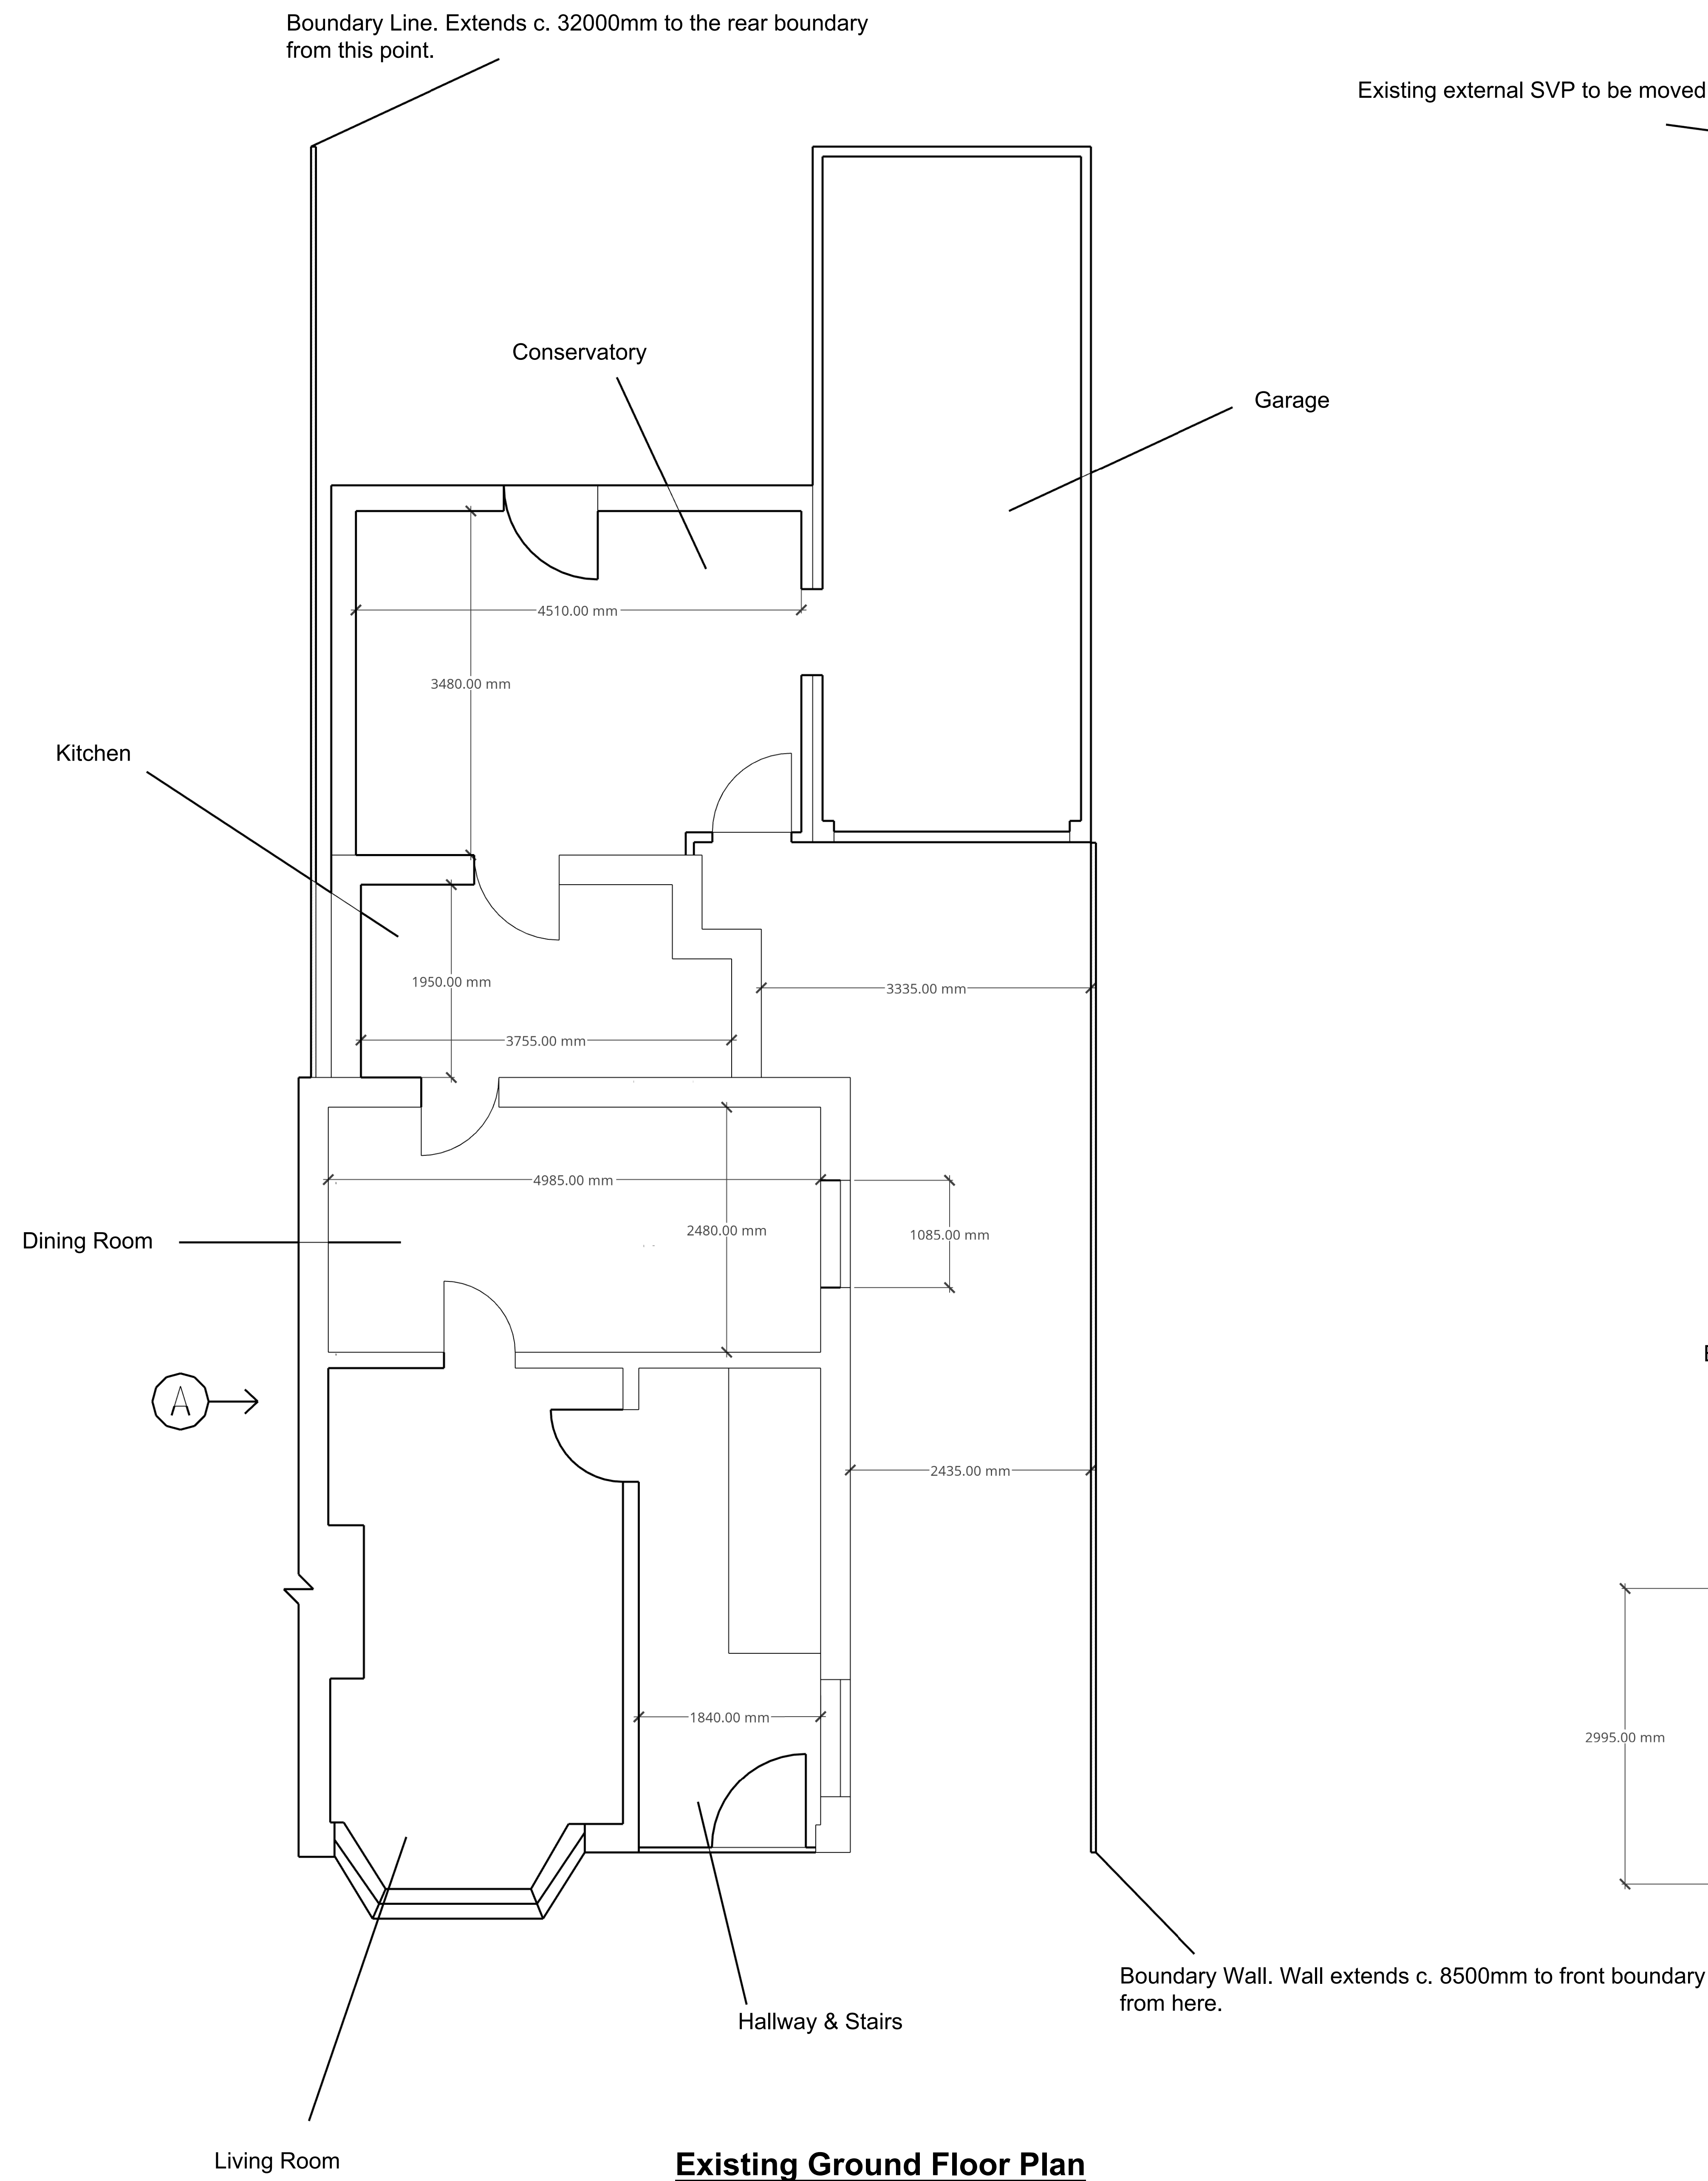

Existing Ground Floor Plan

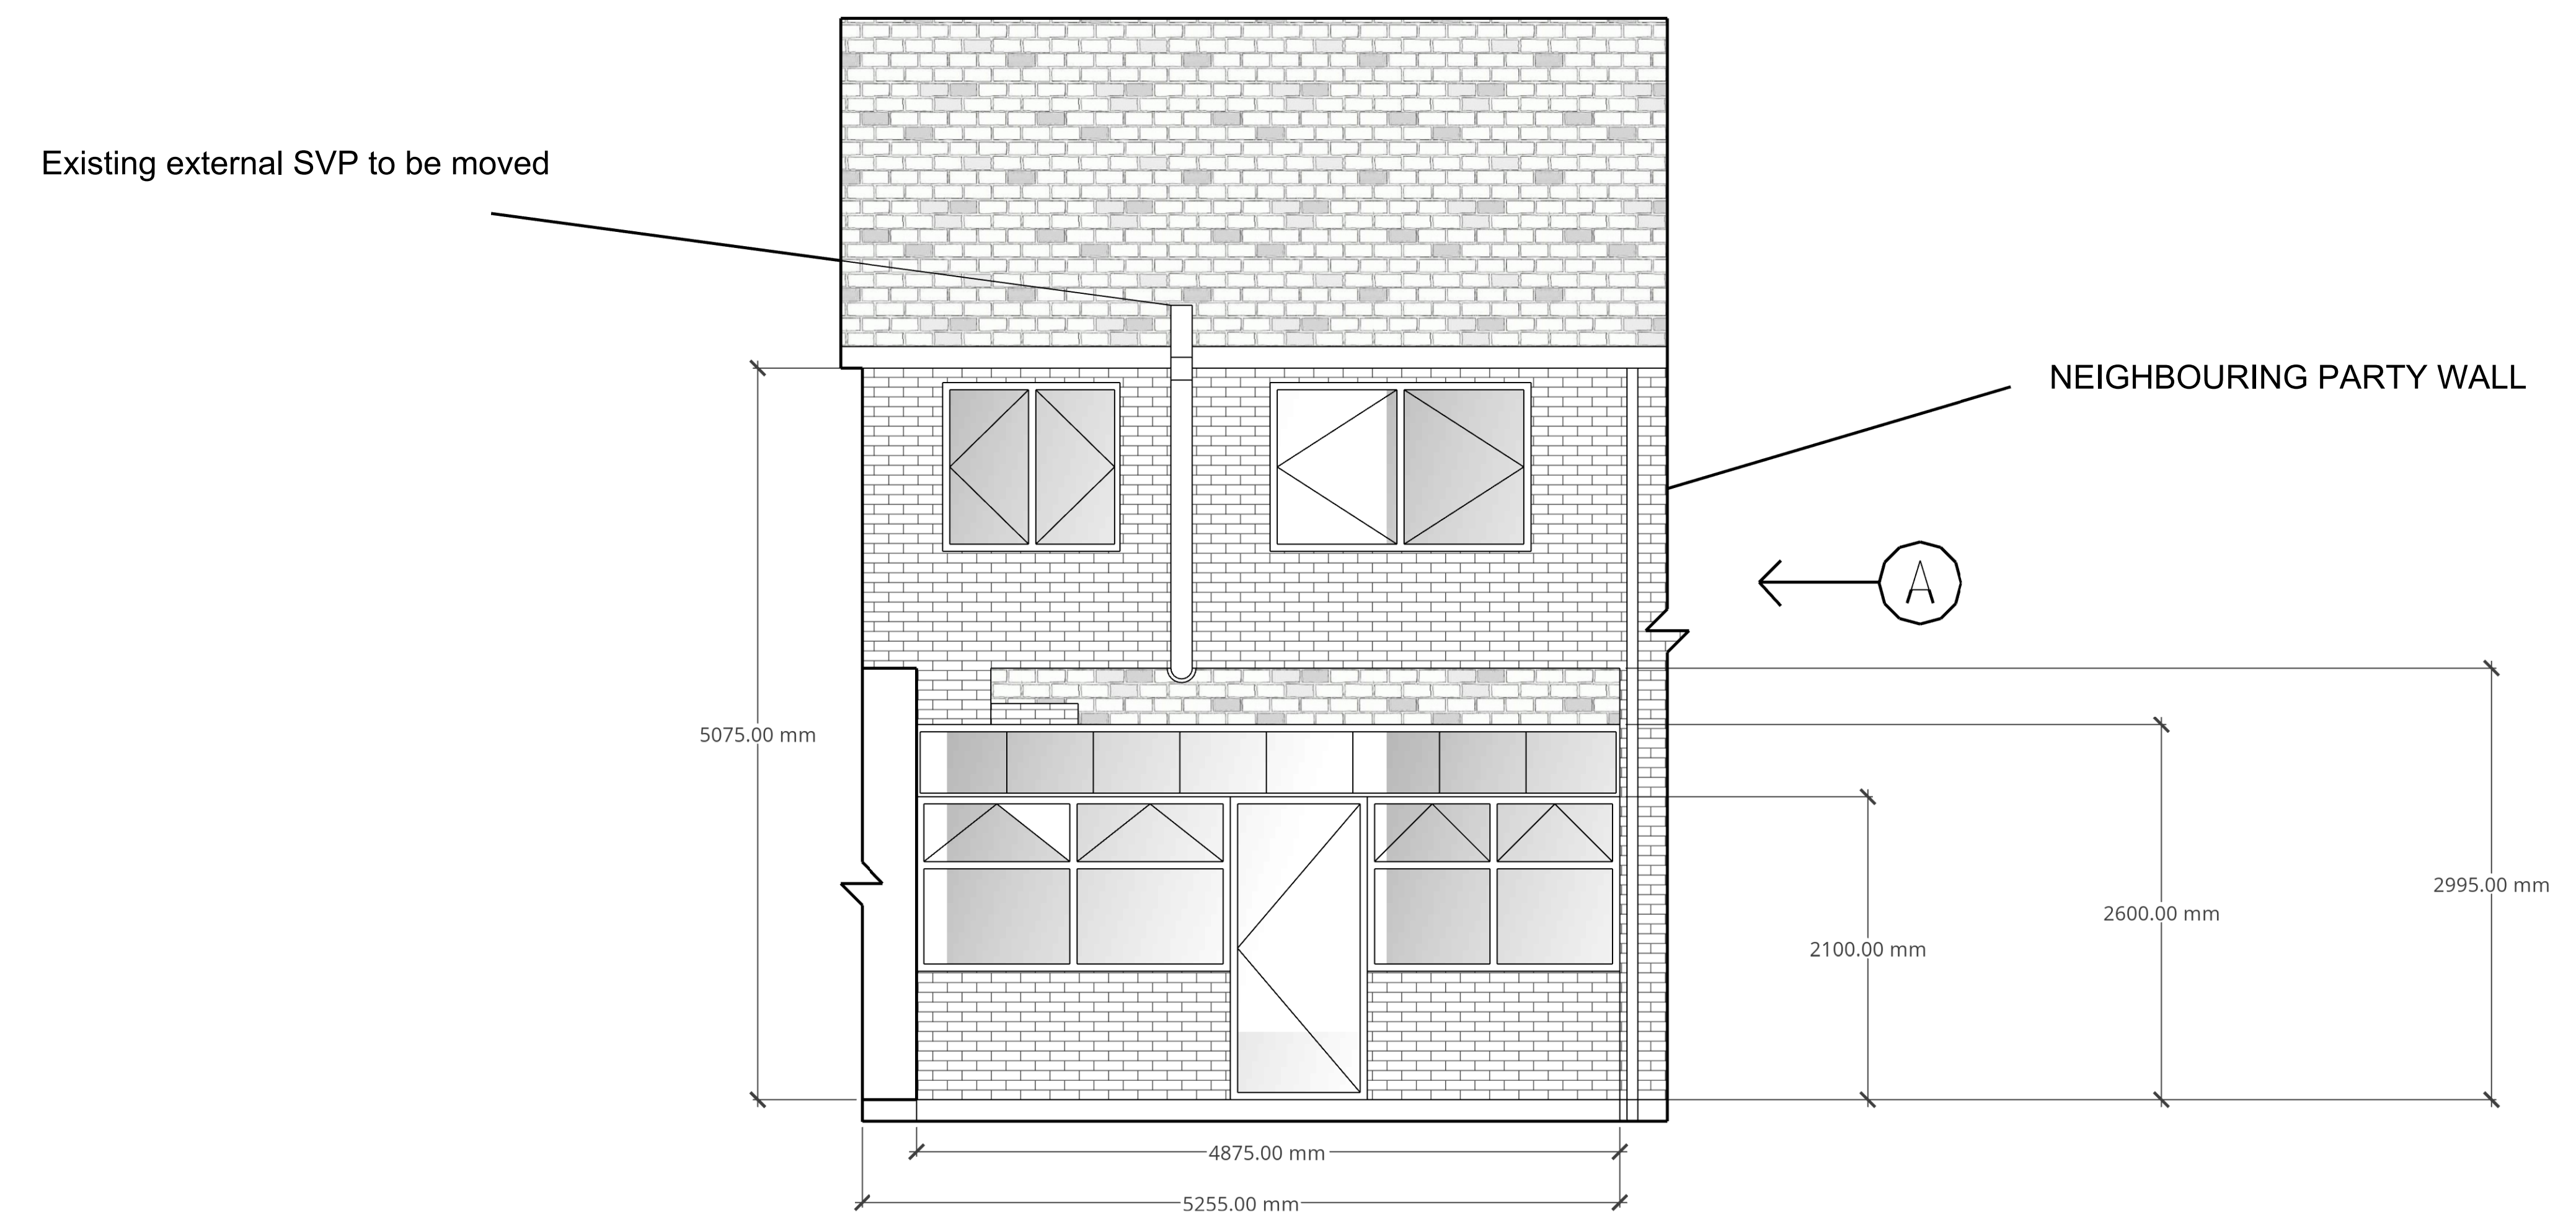

Existing Rear Elevation

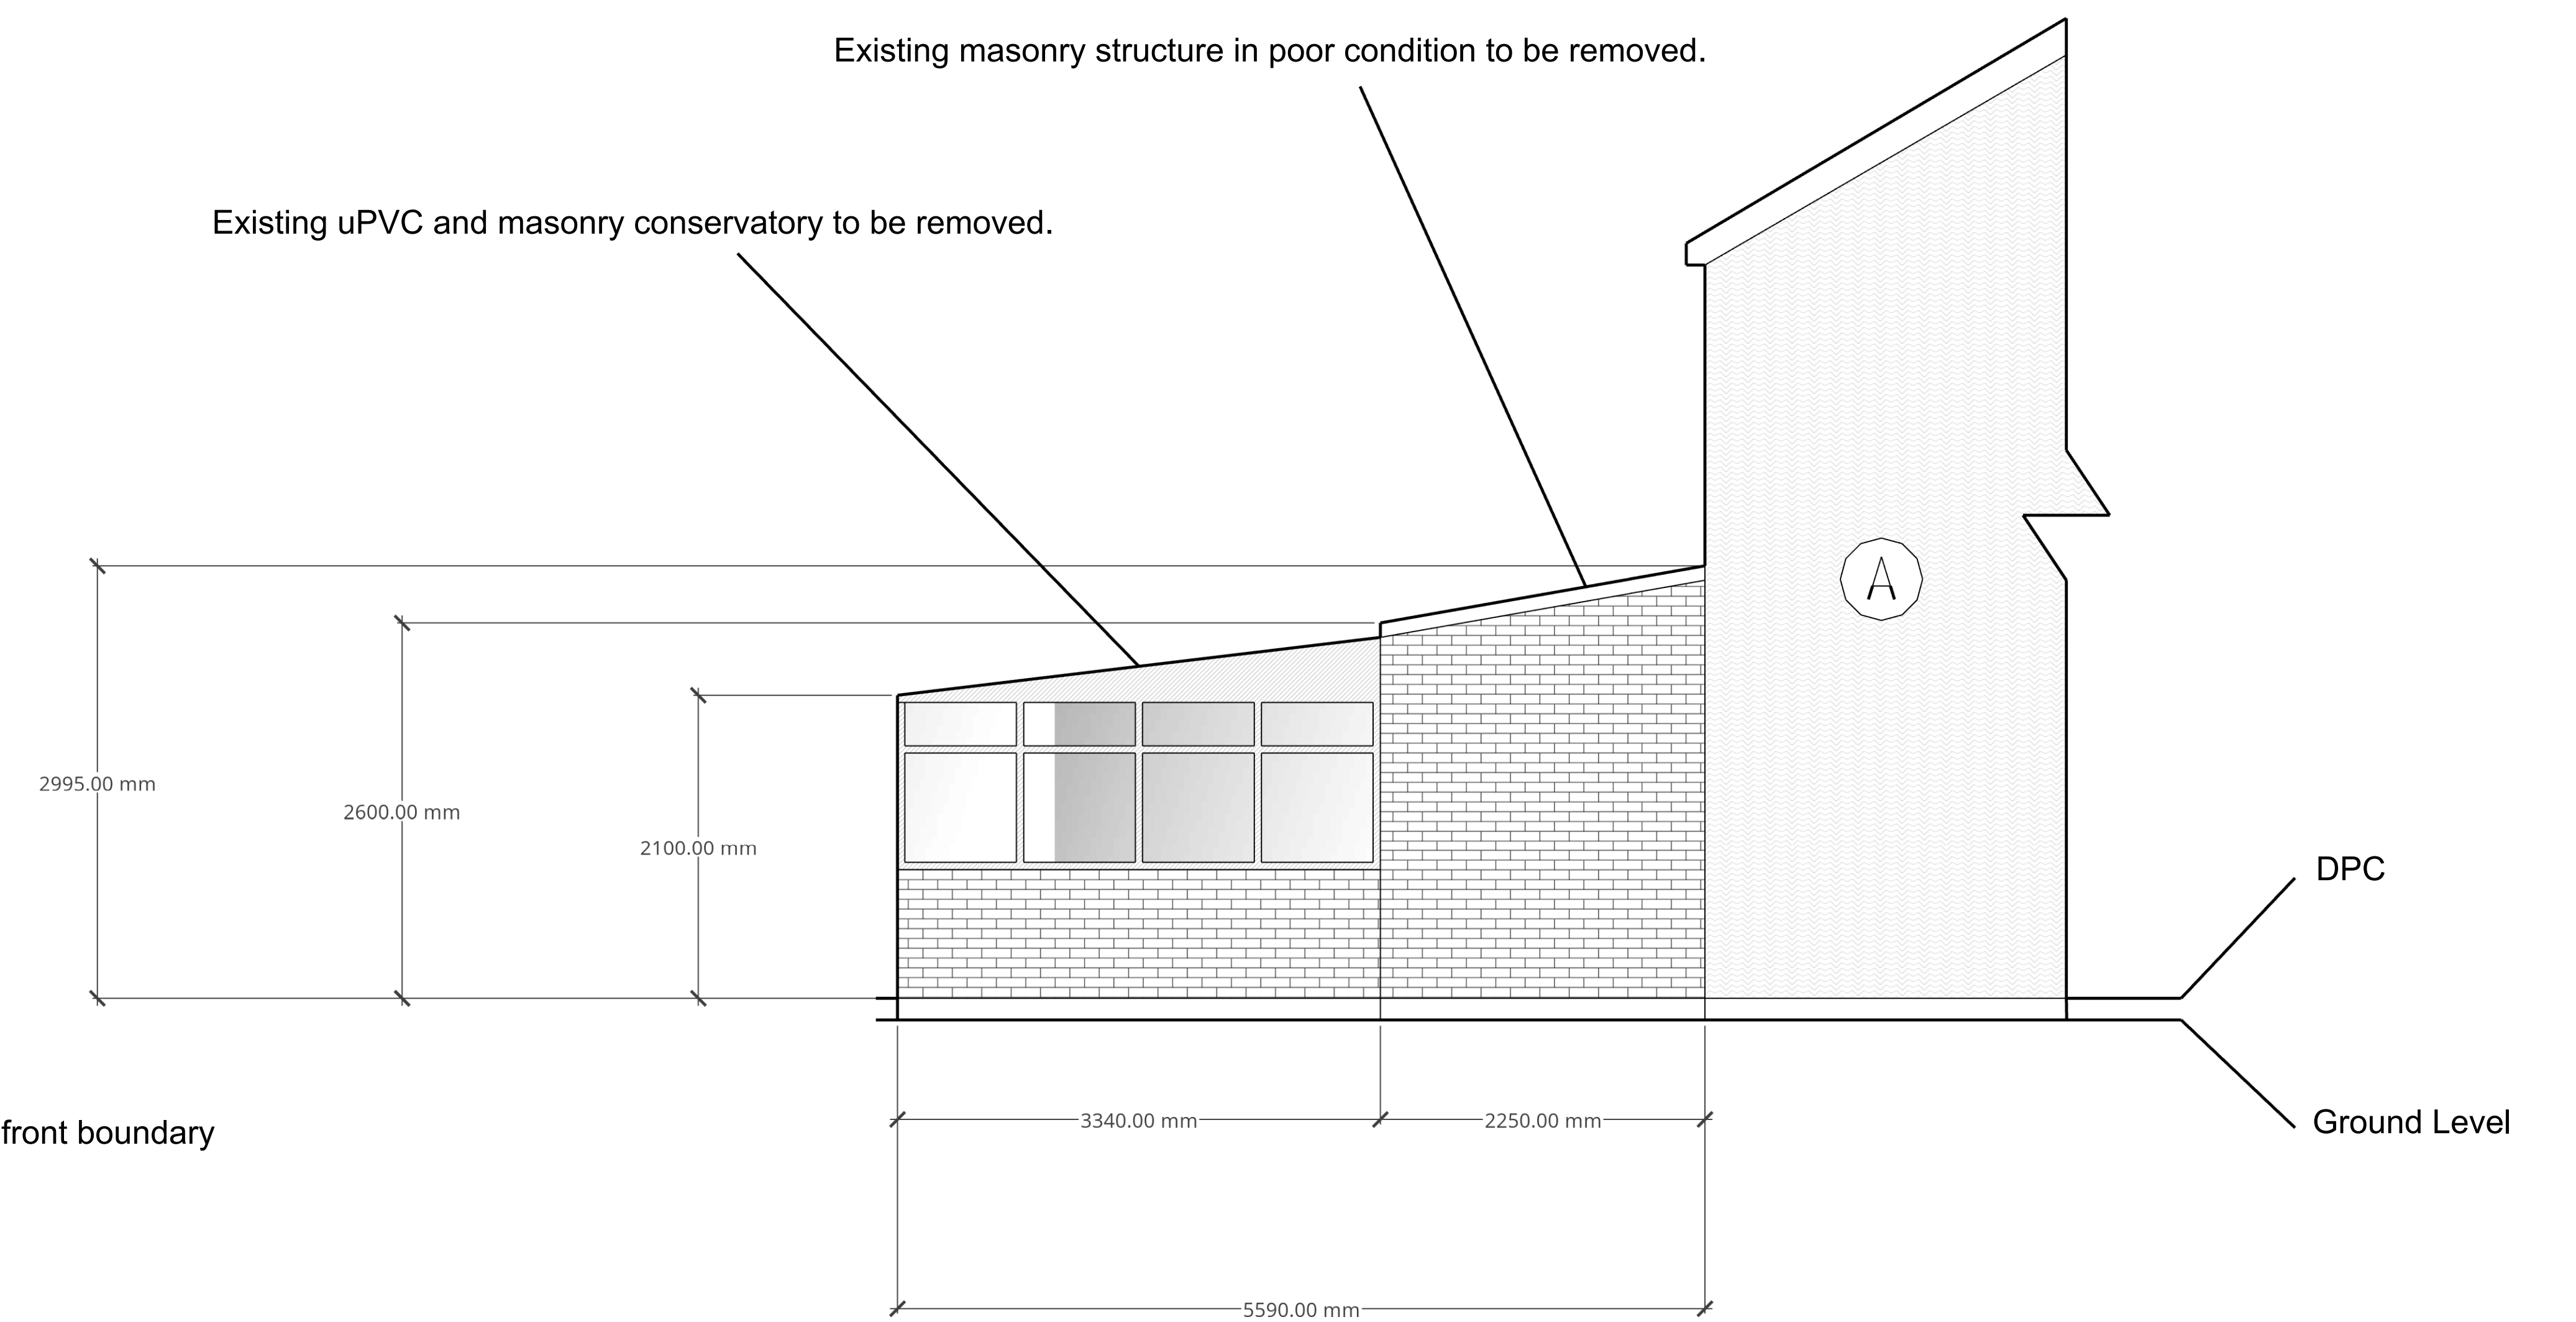

Existing Side Elevation ("A"- Adjoining Side)

DO NOT SCALE