


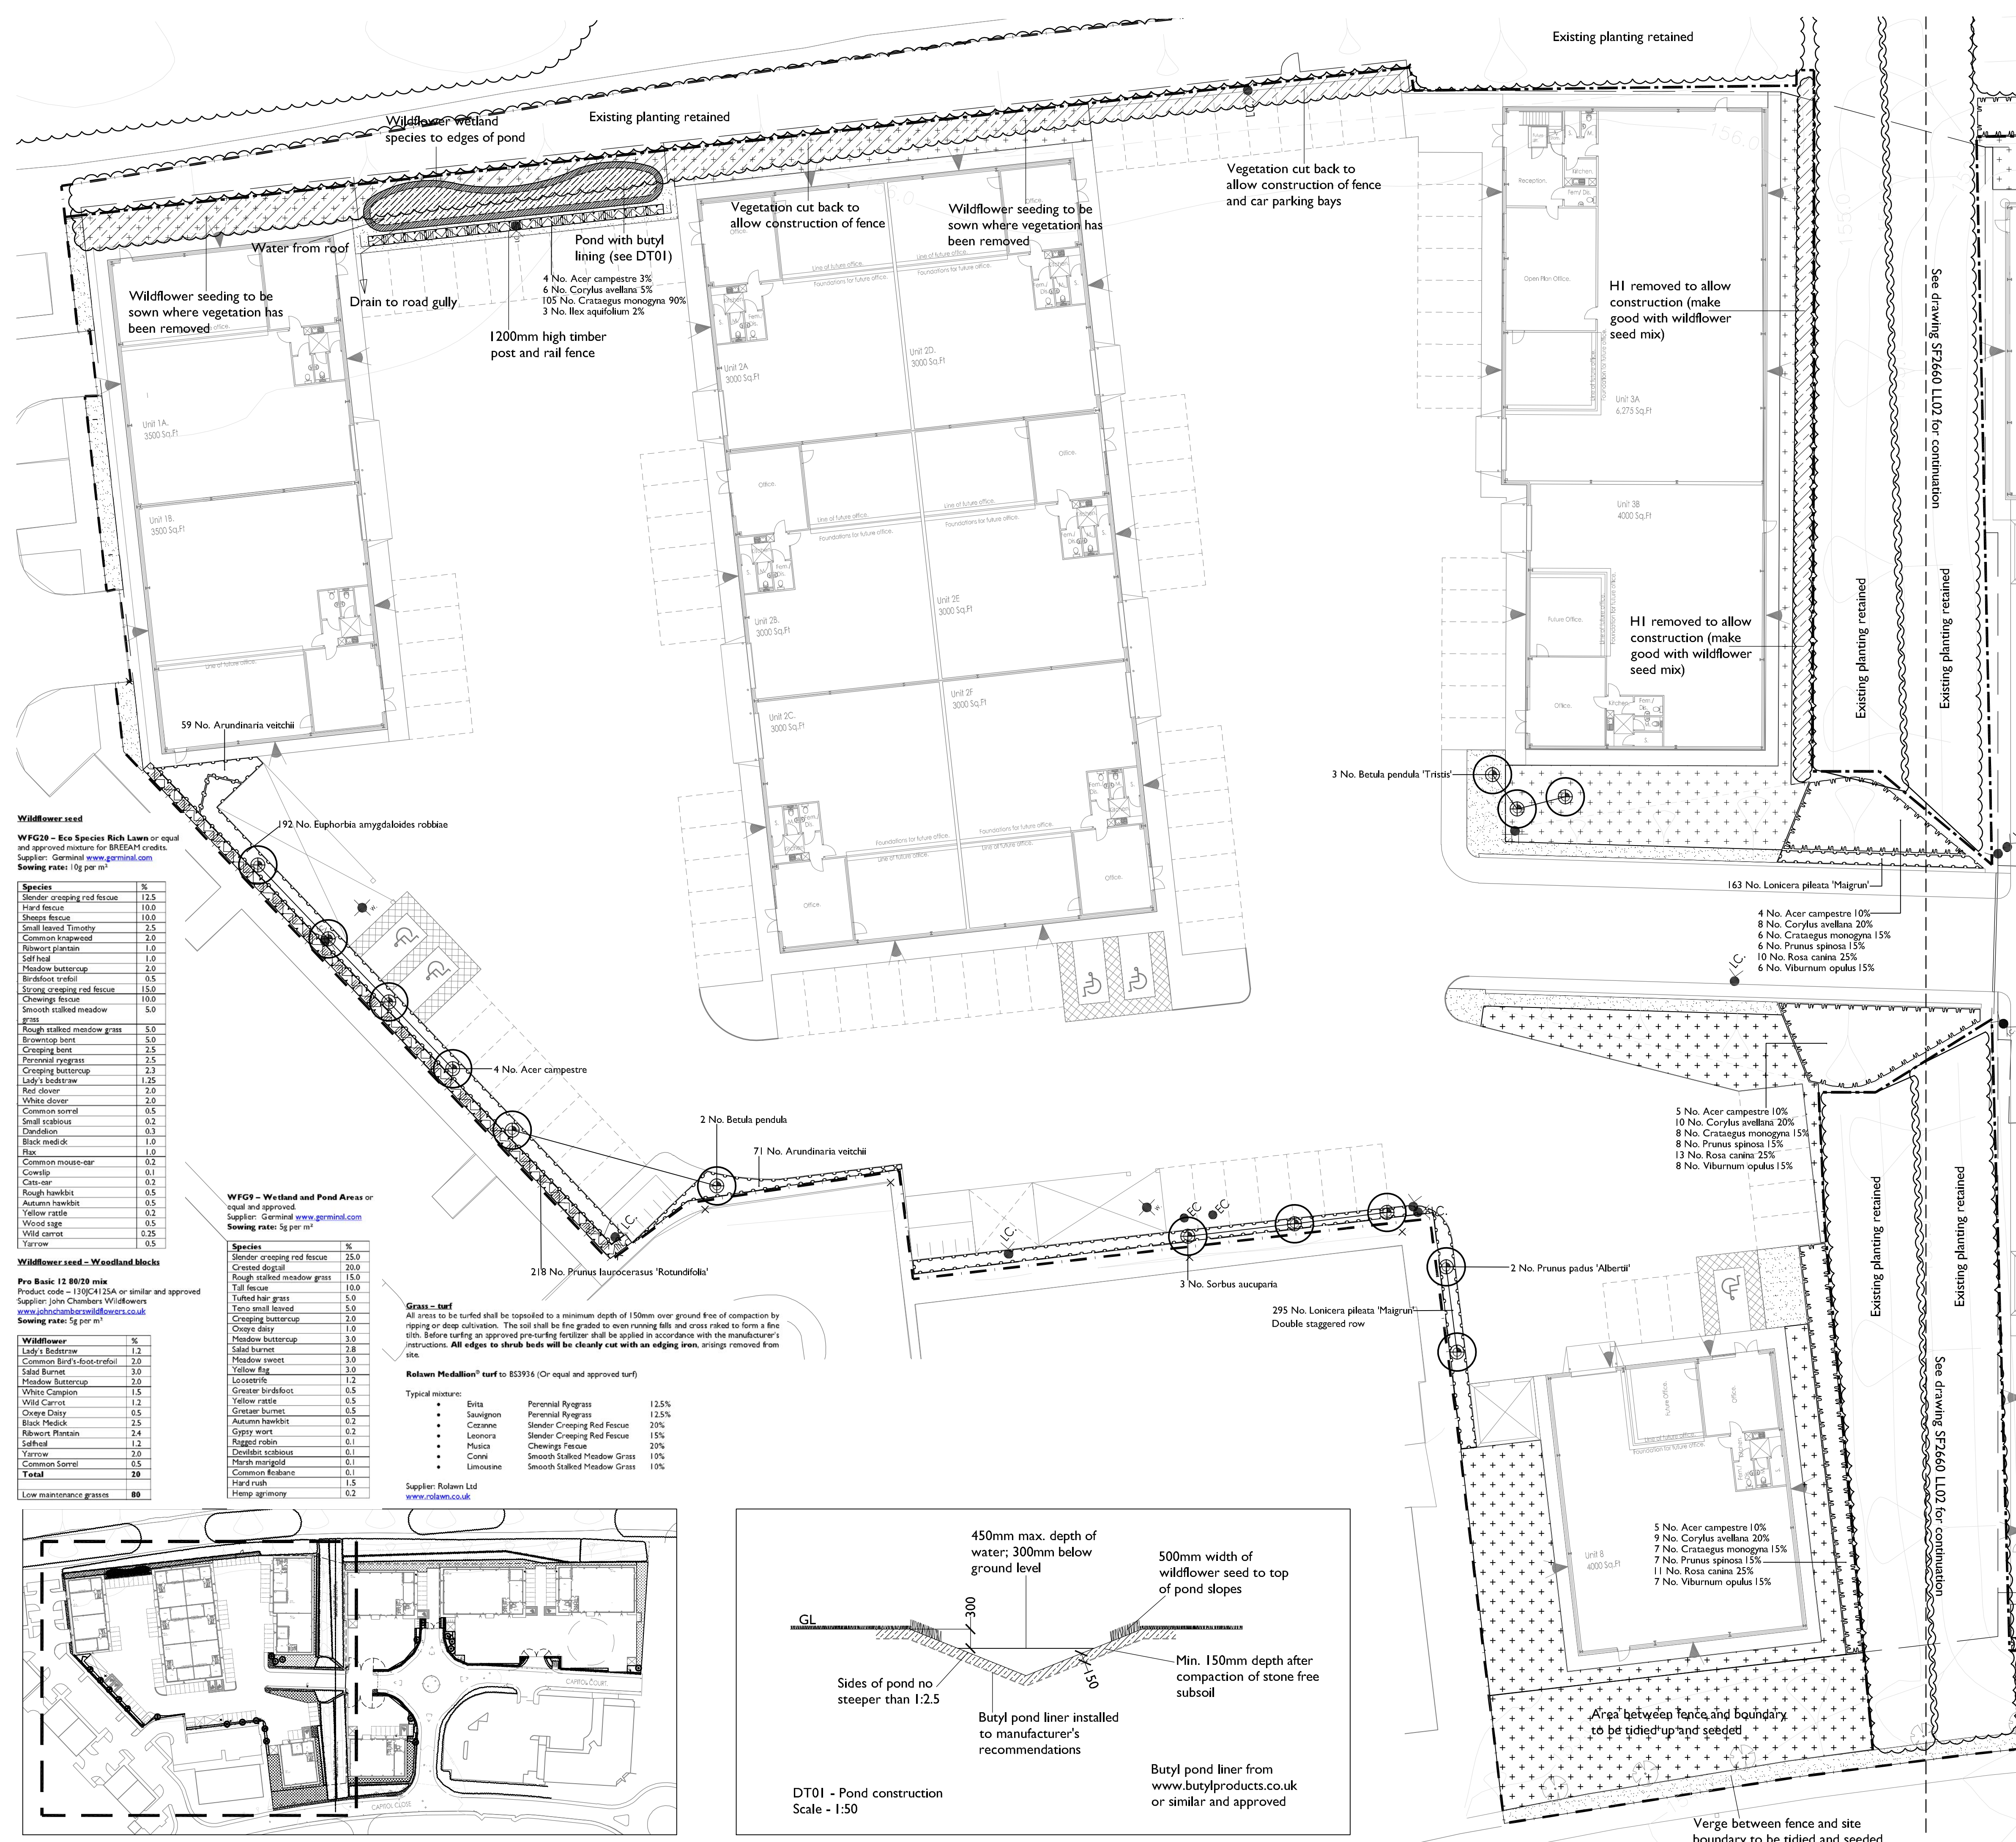

Key
SF Soft Landscaping
 Existing vegetation
 Existing vegetation removed to facilitate construction
 Existing tree
 Grass - turf
 Proposed shrub bed planting
 Proposed woodland mix planting - protected with Netlon guards and undersown with John Chambers Basic 12 80/20 mix (see schedule)
 Proposed hedge
 Proposed tree feathered 3m height - protected with rabbit proof spiral guard
 Proposed tree extra heavy standard 14-16cm girth - protected with rabbit proof spiral guard
 Proposed wildflower seed - Germinal WFG20 (see schedule)
 Proposed wildflower seed - Germinal WFG9 (see schedule)
 Spot planting

Key
SF Fencing/boundaries
 Tree protection fencing
Key
SF Landscape Features
 Pond - to be butyl lined (see DT01)

Schedule - LL01

Trees			
Number	Species	Girth	Specification
4 No.	Acer campestre	14-16cm	Extra Heavy Standard
2 No.	Betula pendula	14-16cm	Extra Heavy Standard
3 No.	Betula pendula 'Tristis'	14-16cm	Extra Heavy Standard
2 No.	Prunus padus 'Alberici'	14-16cm	Extra Heavy Standard
3 No.	Sorbus aucuparia	14-16cm	Extra Heavy Standard
Total : 14 No.			

Shrubs						
Number	Species	Pot Size	Height	Specification	Density	No.
163 No.	Loniceria pileata 'Maignun'	3L	20-30cm	Double staggered row: 5/linear m	No.	
295 No.	Loniceria pileata 'Maignun'	3L	20-30cm	Double staggered row	No.	
Total : 458 No.						

Woodland Shrub Mix					
%	Number	Species	Height	Specification	Density
10%	14 No.	Acer campestre	175-200cm	Feather	1.2Ctr
20%	27 No.	Corylus avellana	60-80cm	I+I	1.2Ctr
15%	21 No.	Crataegus monogyna	60-80cm	I+I	1.2Ctr
15%	21 No.	Prunus spinosa	60-80cm	I+I	1.2Ctr
25%	34 No.	Rosa canina	40-60cm	I+I	1.2Ctr
15%	21 No.	Viburnum opulus	40-60cm	I+I	1.2Ctr
Total : 100% Total : 138 No.					

Herbaceous				
Number	Species	Pot Size	Specification	Density
192 No.	Euphorbia amygdaloides robbiae	1L	Double staggered row: 4/linear m	No.
Total : 192 No.				

Bamboos			
Number	Species	Pot Size	Density
130 No.	Arundinaria veitchii	5L	4/m ²
Total : 130 No.			

Hedges				
Number	Species	Height	Specification	Density
218 No.	Prunus laurocerasus 'Rotundifolia'	Selected to 90cm	Double staggered row	4/m
Total : 218 No.				

Native Hedge Mix			
Number	Species	Height	Density
4 No.	Acer campestre	60-90cm	5/m
6 No.	Corylus avellana	60-90cm	5/m
105 No.	Crataegus monogyna	60-90cm	5/m
3 No.	Ilex aquifolium	25-30cm	5/m
Total : 118 No.			

Rev.	Date	Description	By	Check
H	10.04.18	Updated following Ecology comments	TM	CW
G	19.03.18	Updated following comments	TM	MS
F	12.03.18	Updated following comments	TM	MS
E	01.12.17	Added pond	CR	CW
D	24.11.17	Updated in line with new xref	TM	MS
C	10.10.17	Added woodland mix and extra trees	TM	MS
B	18.07.17	Updated in line with new xref	TM	MS
A	15.06.17	Updated following comments	TM	MS

SMEEDEN FOREMAN

Project Capitol Park
Title Landscape Proposals - 1 of 2
Scale 1:250 @A1 Drawn by TM
Date 09.06.17 **Checked** MS
Project No. SF 2660 **Drawing No.** LL01 **Rev** H
Landscape Architects - Urban Designers Ecologists - Arboriculturists
Somerset House, Low Moor Lane, Scotton, Knaresborough, N. Yorks HG5 9JB
Tel: 01423 863369 Fax: 01423 313107
Email: office@smeedenforeman.co.uk www.smeedenforeman.co.uk

Location plan
NOT TO SCALE