


Note Distance to Boundary
 A=0.1m (at nearest point, no guttering to overhang boundary)
 B=4.4m
 C=17m

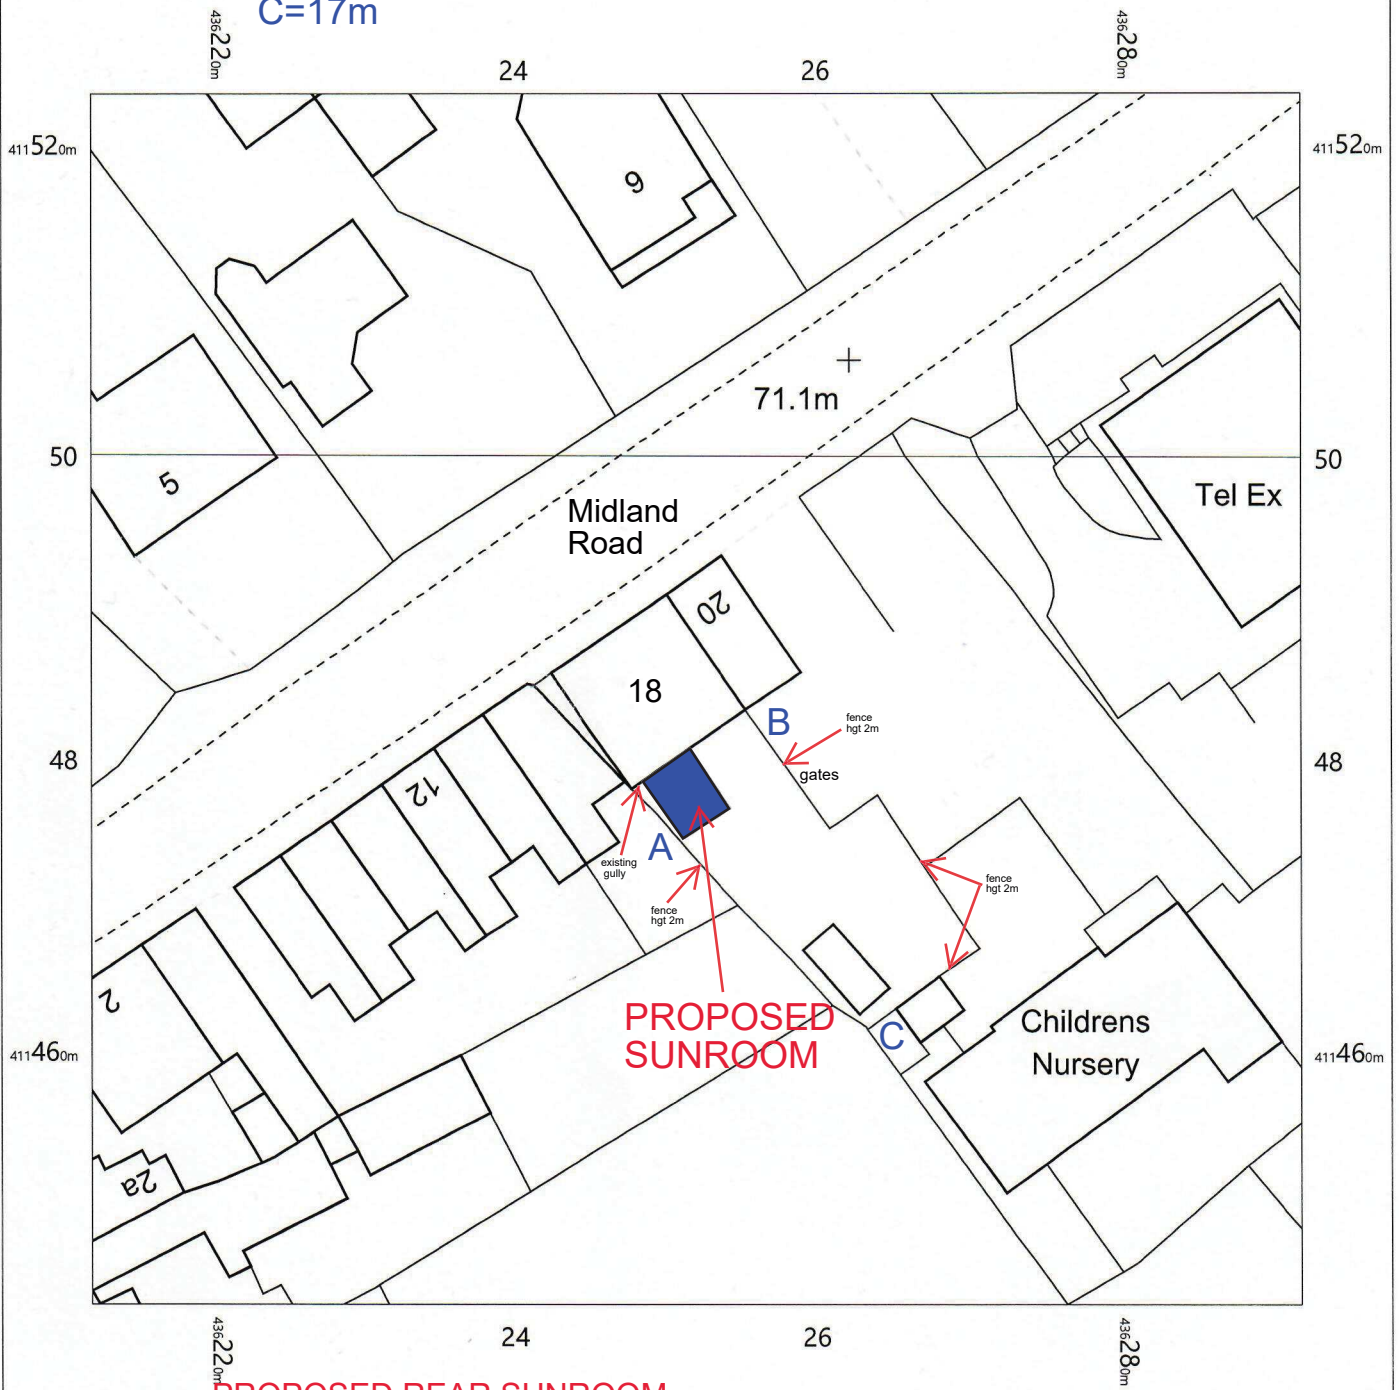

PROPOSED SUNROOM

PROPOSED REAR SUNROOM
 width 3.4m, projection 4.5m, hgt to eaves 2.35m, hgt to ridge 3.25m
 brickwork to match property, frames white pvc, sliding doors, glazing clear
 light weight tiled roof, tile colour to match property,
 drainage to existing gully, boundary wall & fence hgt to remain same



OS MasterMap 1250/2500/10000 scale
 Wednesday, May 5, 2021, ID: CM-00959408
www.centremapslive.co.uk

1:500 scale print at A4, Centre: 436252 E, 411484 N

©Crown Copyright Ordnance Survey. Licence no. 100019980

